



NOTE: - DO NOT SCALE. USE DIMENSIONS ONLY.  
 - THIS DRAWING IS TO BE READ IN CONJUNCTION WITH ALL RELEVANT SPECIFICATIONS AND DRAWINGS.  
 - ALL DIMENSIONS TO BE CHECKED ON SITE.  
 - IN THE EVENT OF ANY DISCREPANCIES BETWEEN DRAWINGS THE CONTRACTOR IS TO INFORM THE ARCHITECT IMMEDIATELY.

REV.	DATE	DESCRIPTION	DRAWN	CHECKED	APPROVED

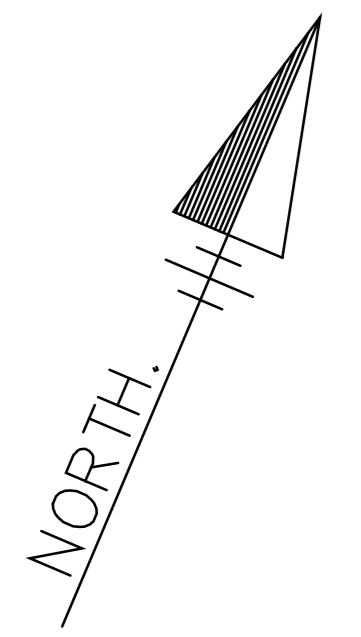

**FLOOR PLAN LEVEL -1**  
 (SCALE 1:200 @A0)

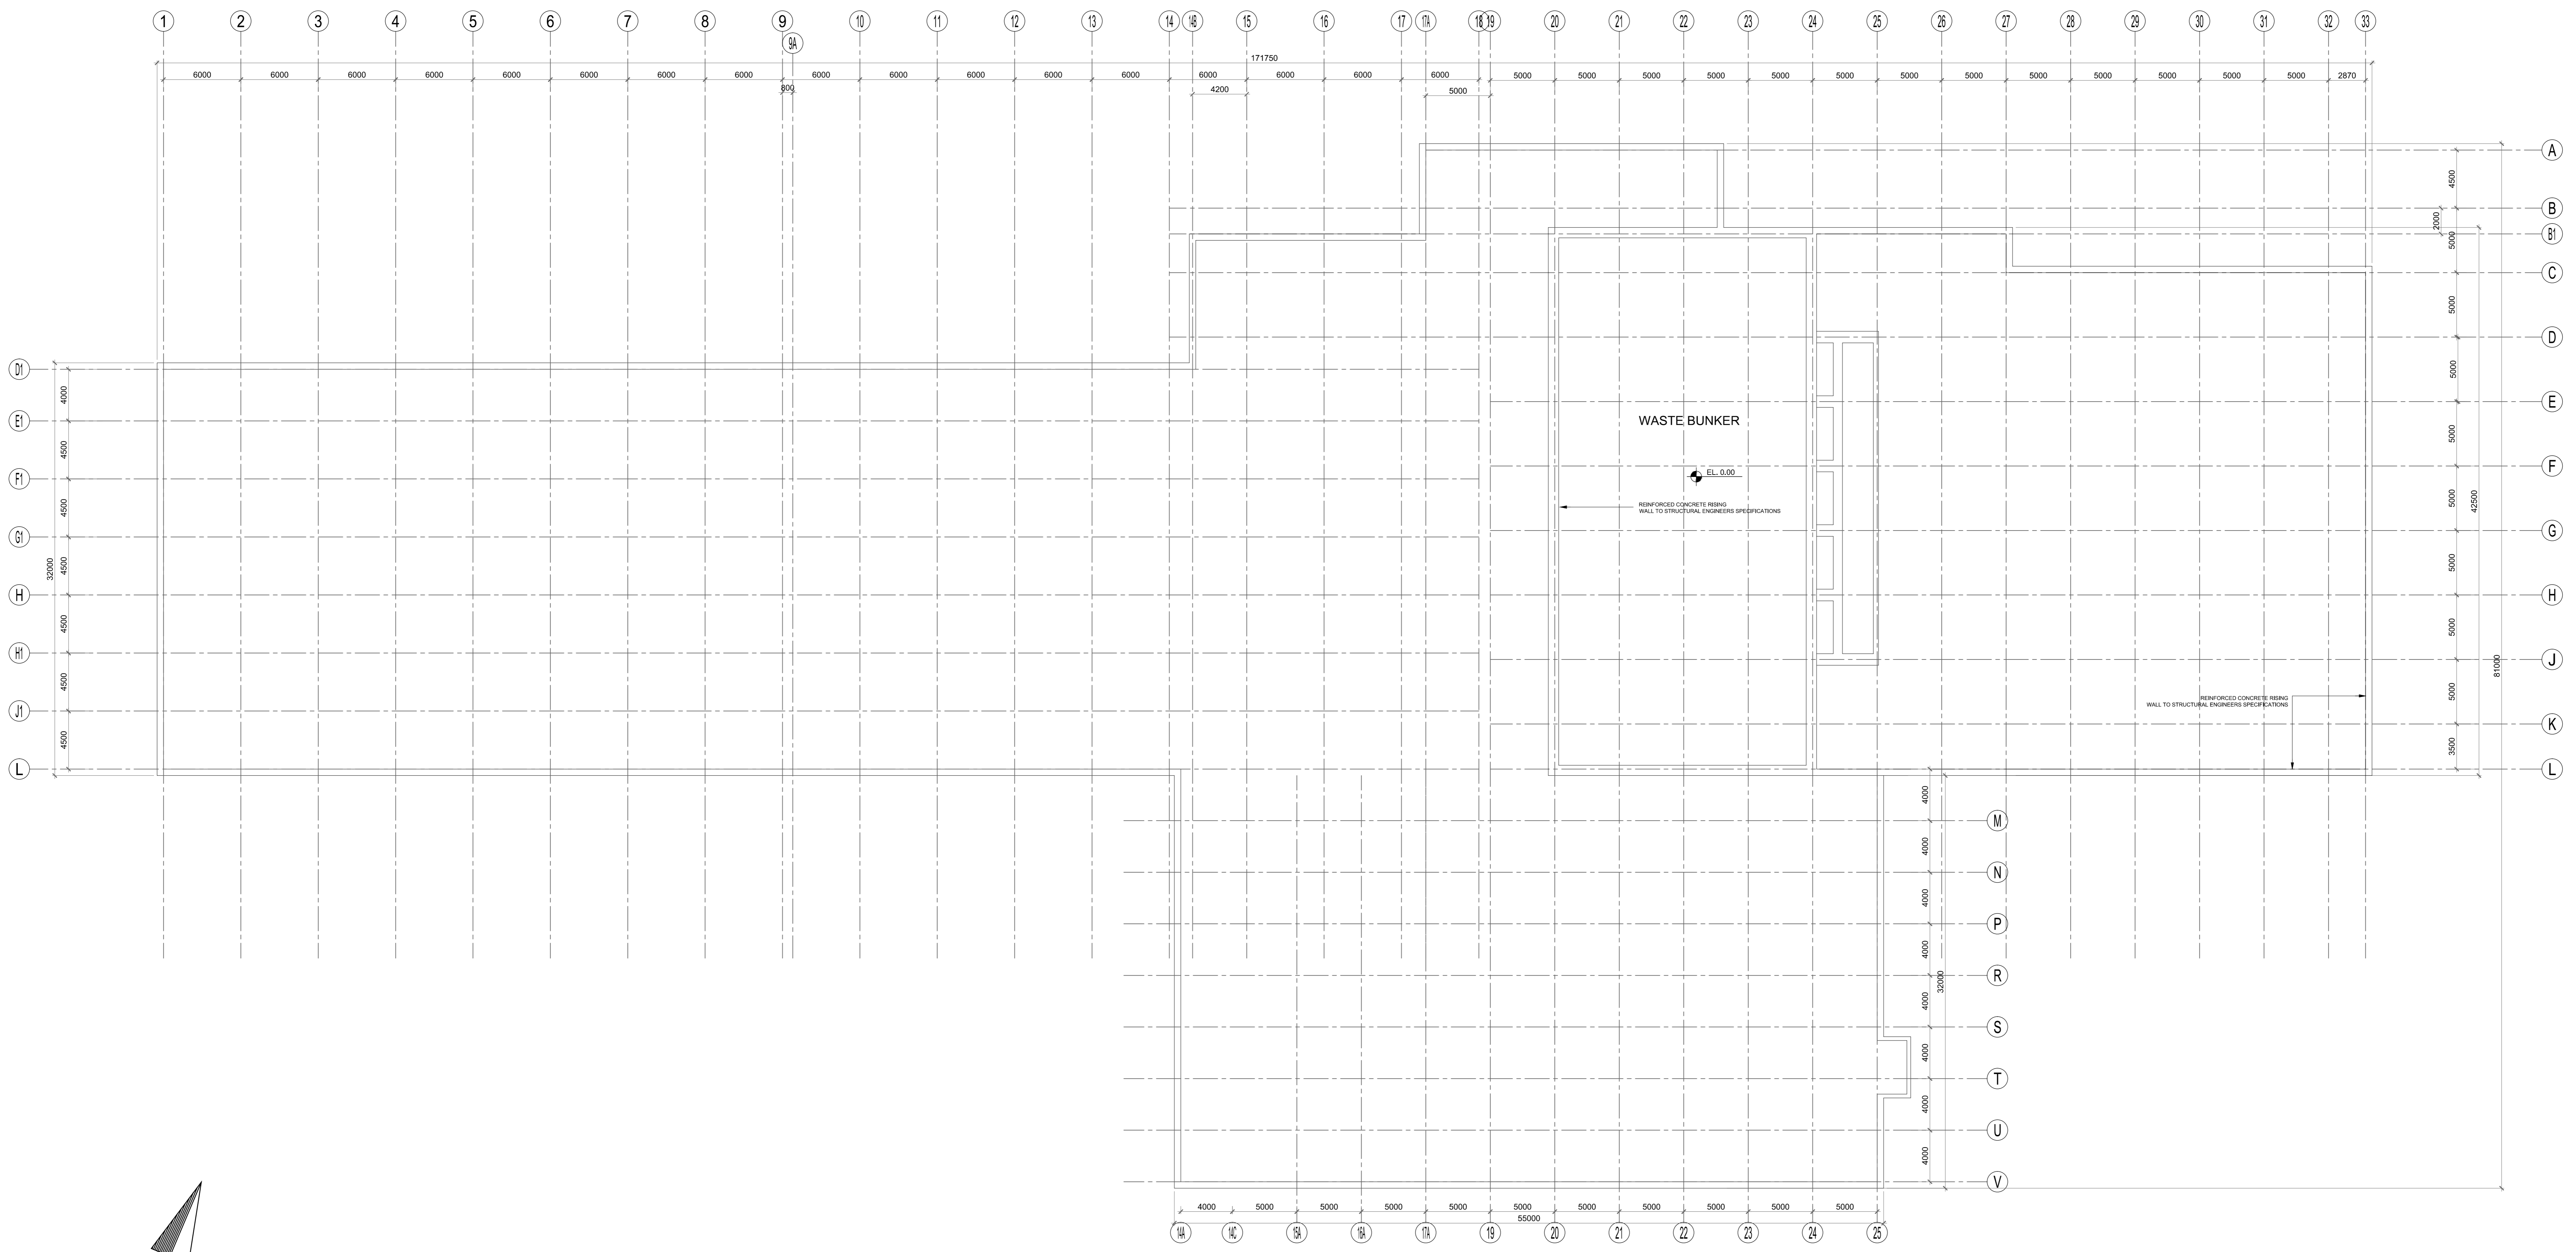

5 Lapps Quay, Cork, Ireland T: 021 437220 F: 021 437220 © info@wilsonarchitectural.ie

RINGASKIDDY RESOURCE RECOVERY CENTRE		PROCESS BUILDING	
INDAVER		FLOOR PLAN	
RINGASKIDDY, CO. CORK		LEVEL -1	
DATE	BY	SCALE	REVISION
1.08.24	JM/ML	1:200	03
1434 - 200		© COPYRIGHT. This drawing or design may not be reproduced without permission.	