


NOTE: - DO NOT SCALE. USE DIMENSIONS ONLY
 - THIS DRAWING IS TO BE READ IN CONJUNCTION WITH ALL RELEVANT SPECIFICATIONS AND DRAWINGS.
 - ALL DIMENSIONS TO BE CHECKED ON SITE.
 - IN THE EVENT OF ANY DISCREPANCIES BETWEEN DRAWINGS THE CONTRACTOR IS TO INFORM THE ARCHITECT IMMEDIATELY.

REV.	DATE	DESCRIPTION	DRAWN	CHECKED	APPROVED

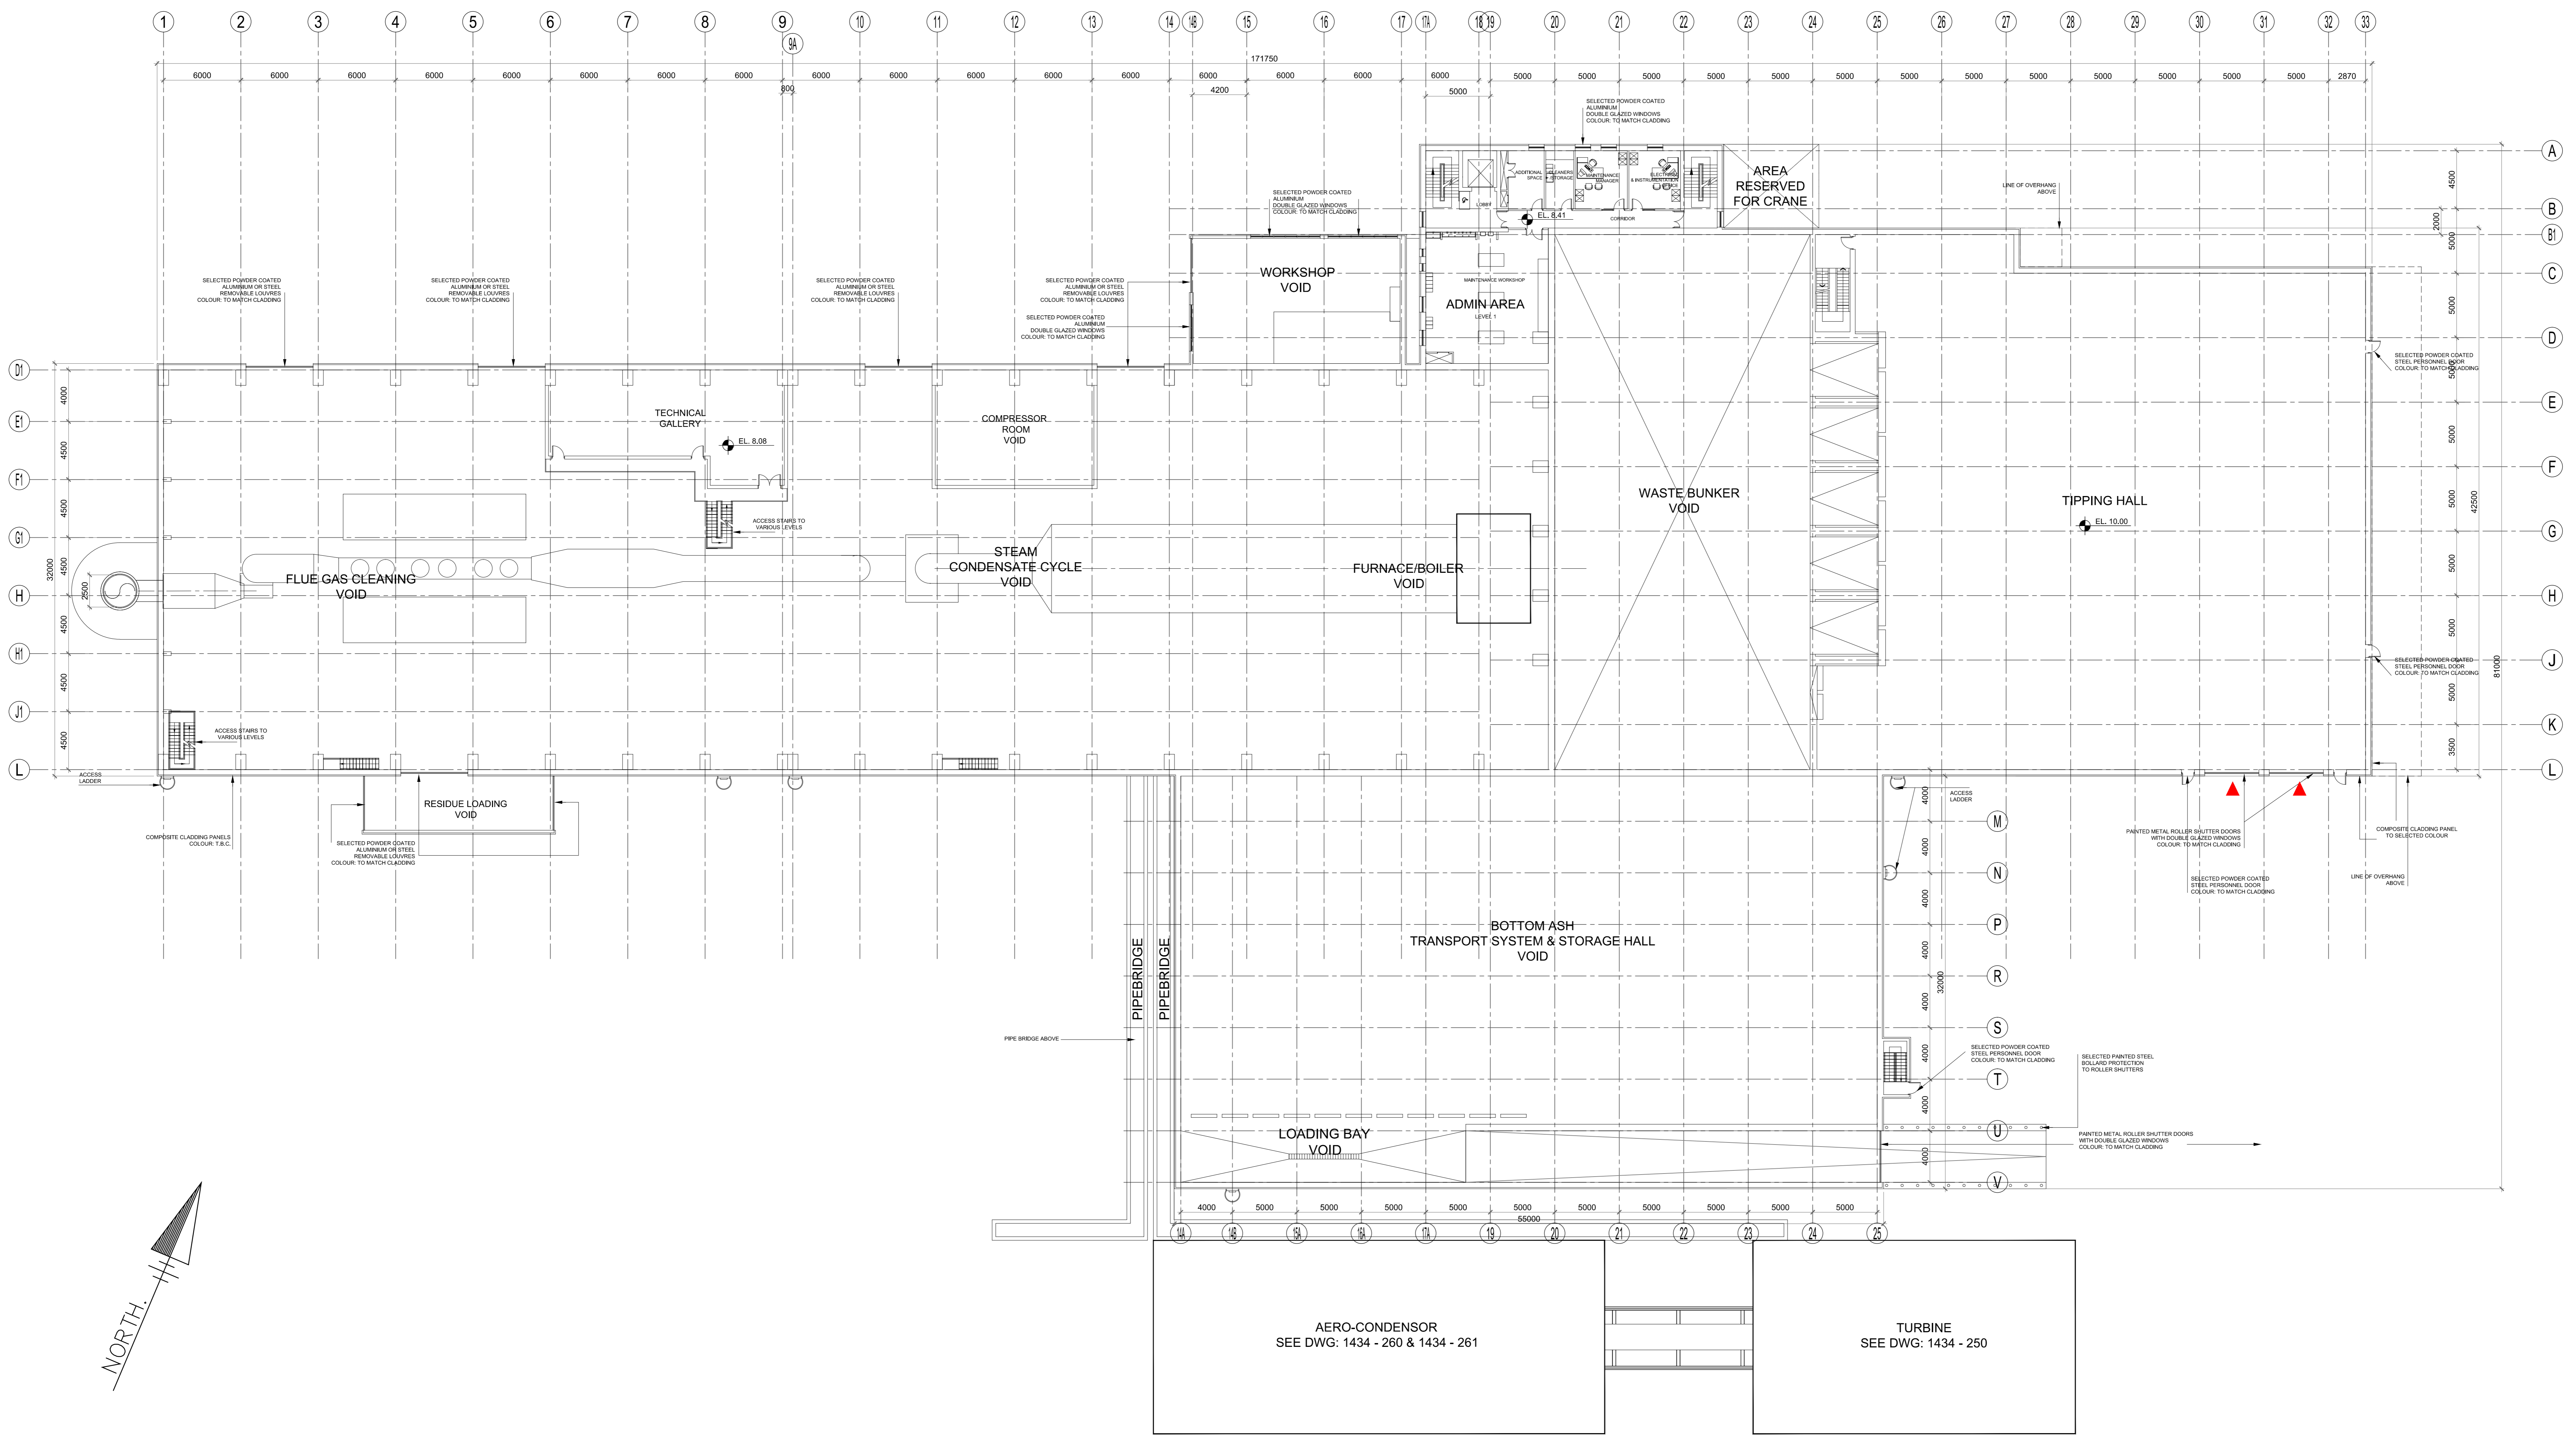

FLOOR PLAN LEVEL 1
 (SCALE 1:200 @A0)



5 Lapps Quay, Cork, Ireland t: 021 4372070 f: 021 4372250 c: info@wilsonarchitectural.ie

PROJECT	RINGASKIDDY RESOURCE RECOVERY CENTRE	PROCESS BUILDING
CLIENT	INDAVER	FLOOR PLAN LEVEL 1
DATE	13/08/24	03
SCALE	1:200 @A0	1434 - 202

© COPYRIGHT. This drawing or design may not be reproduced without permission.