



NOTE: - DO NOT SCALE. USE DIMENSIONS ONLY  
 - THIS DRAWING IS TO BE READ IN CONJUNCTION WITH ALL RELEVANT SPECIFICATIONS AND DRAWINGS.  
 - ALL DIMENSIONS TO BE CHECKED ON SITE.  
 - IN THE EVENT OF ANY DISCREPANCIES BETWEEN DRAWINGS THE CONTRACTOR IS TO INFORM THE ARCHITECT IMMEDIATELY.

REV.	DATE	DESCRIPTION	DRAWN	CHECKED	APPROVED

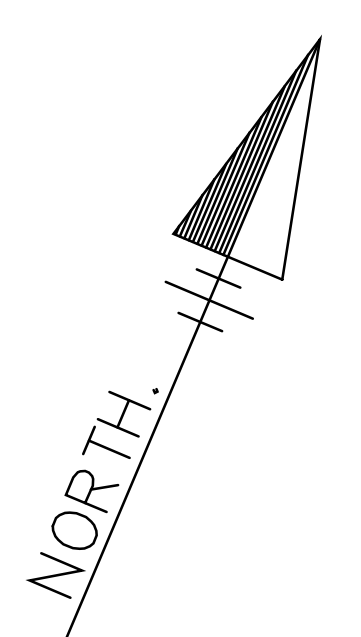

**FLOOR PLAN LEVEL 2**  
 (SCALE 1:200 @A0)

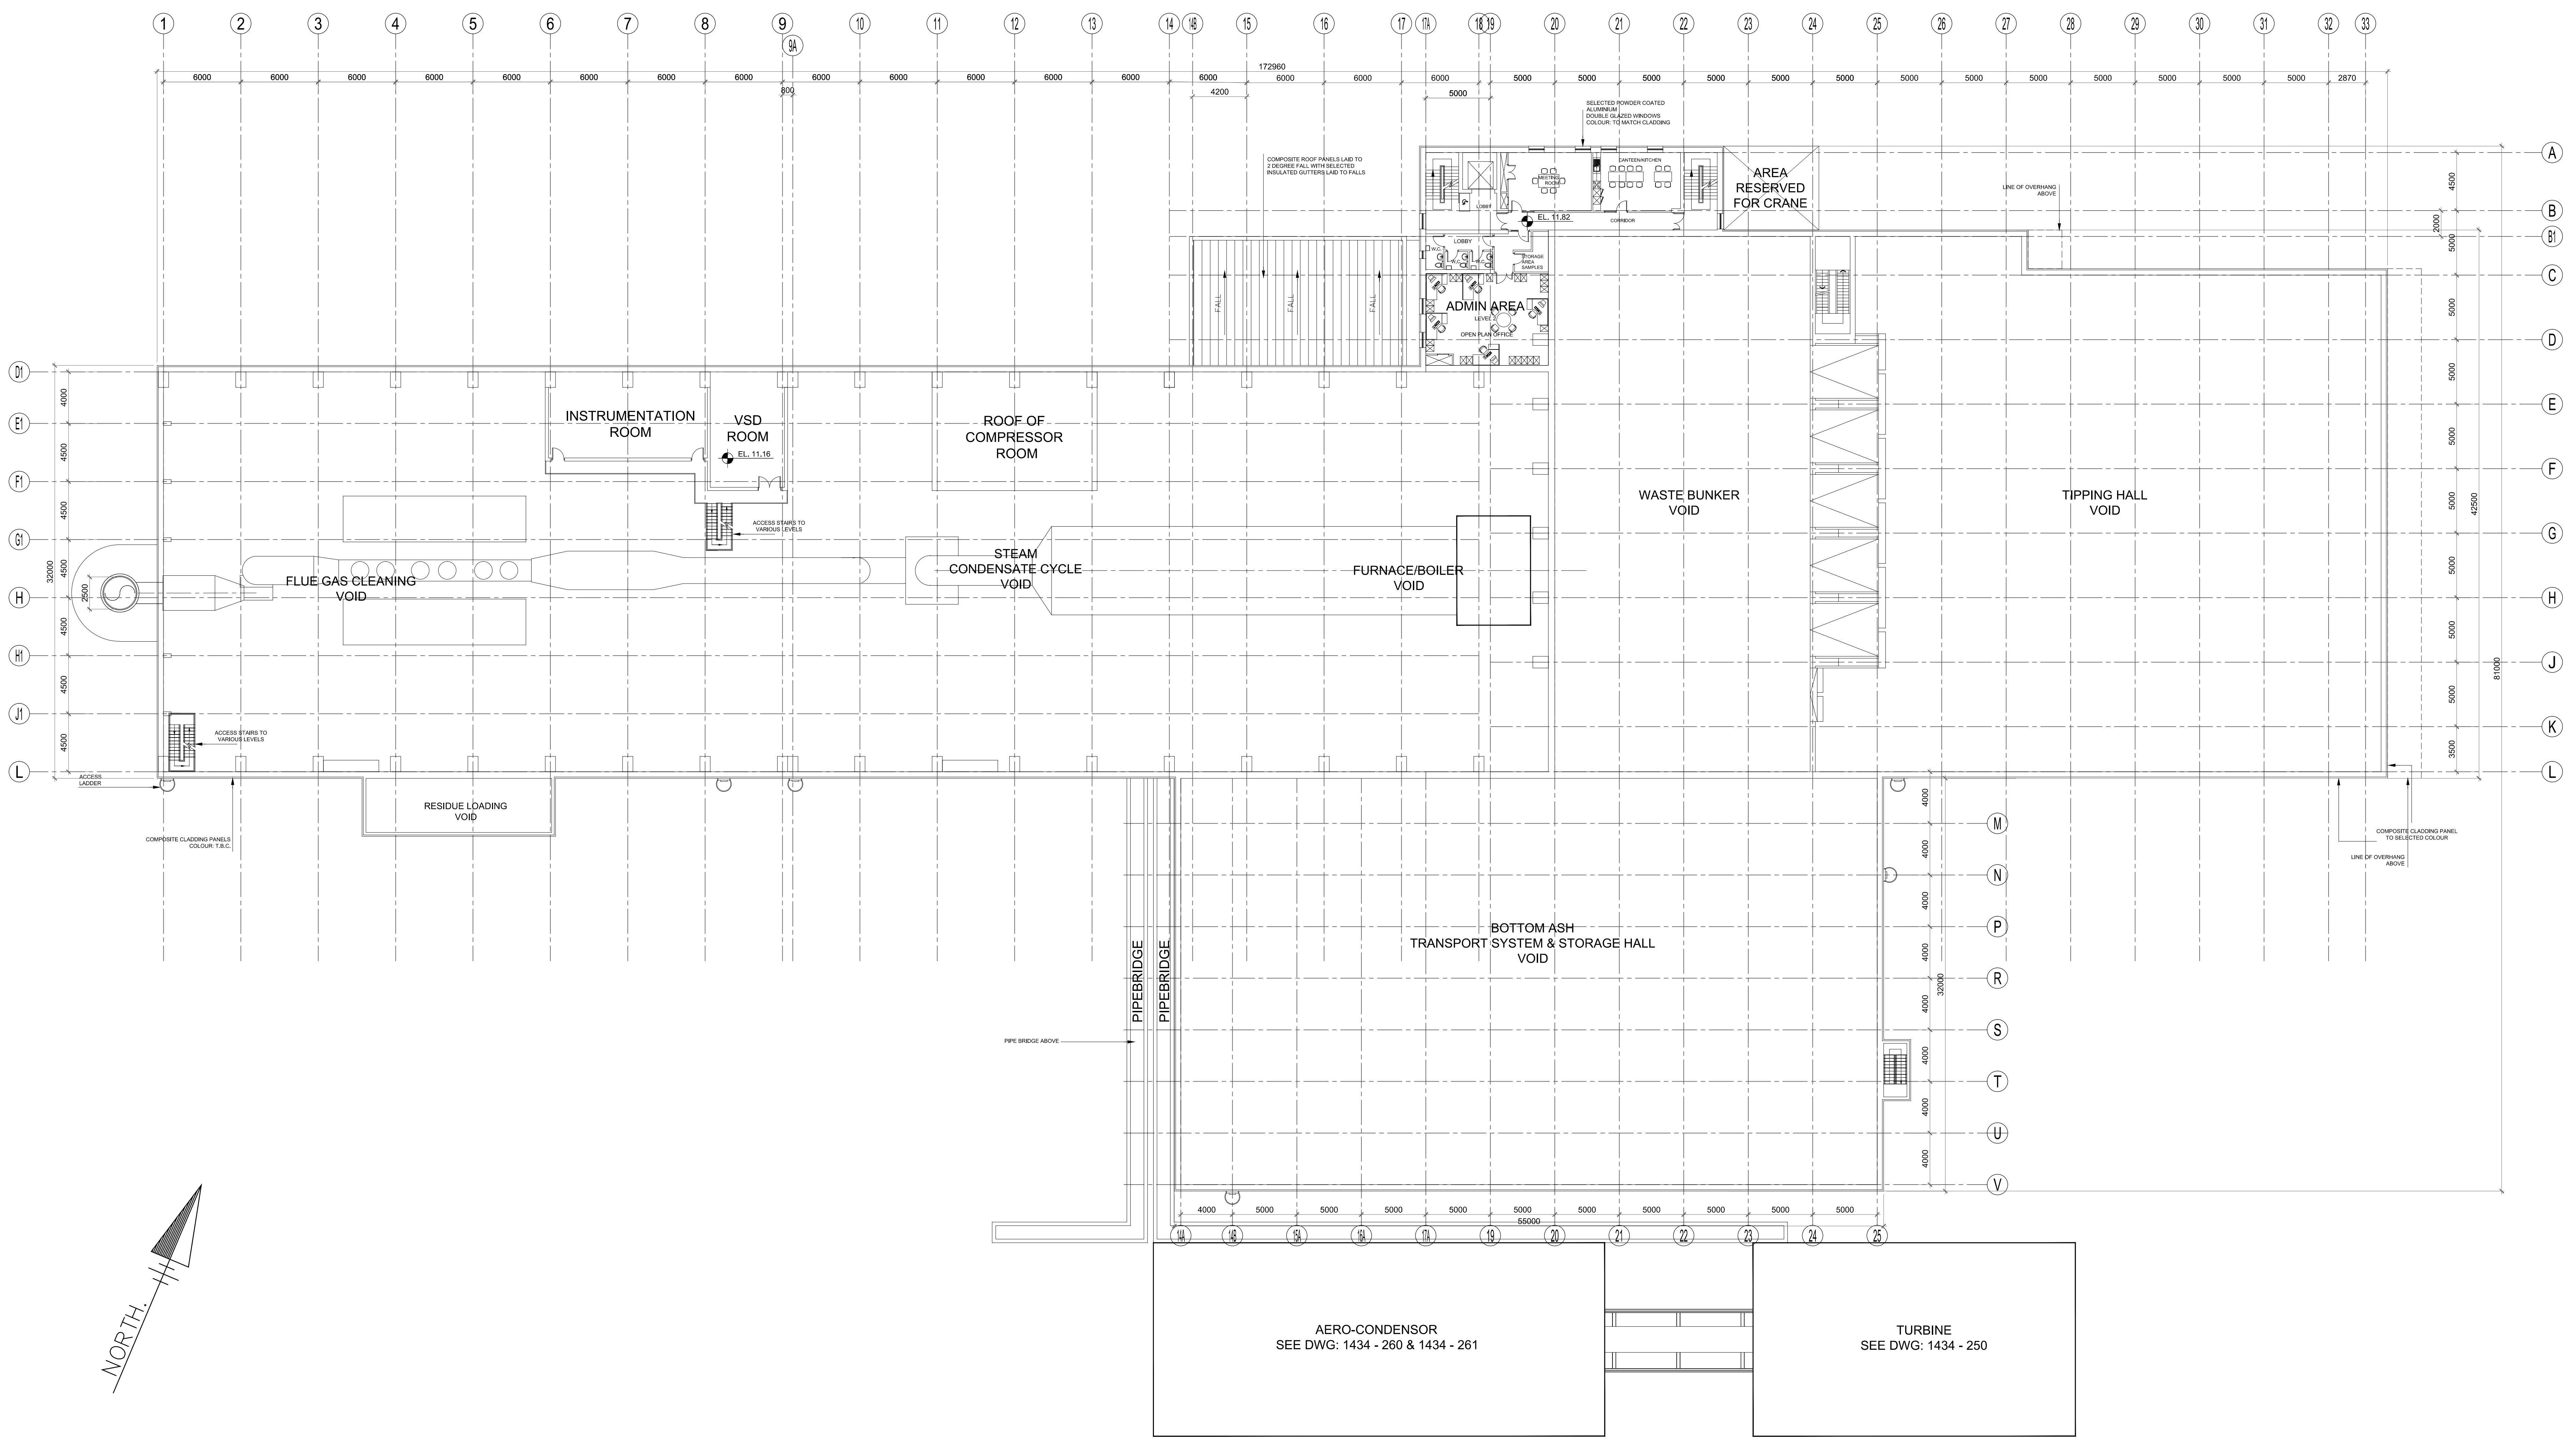

5 Lapps Quay, Cork, Ireland t: 021 427220 f: 021 427220 c: info@wilsonarchitectural.ie

PROJECT	INDAVER	PROCESS BUILDING
CLIENT	INDAVER	FLOOR PLAN
DATE	03/12/16	LEVEL 2
SCALE	1:200 @A0	03
NO.	1434 - 203	

© COPYRIGHT. The drawing or design may not be reproduced without permission.