



NOTE: - DO NOT SCALE. USE DIMENSIONS ONLY
 - THIS DRAWING IS TO BE READ IN CONJUNCTION WITH ALL RELEVANT SPECIFICATIONS AND DRAWINGS.
 - ALL DIMENSIONS TO BE CHECKED ON SITE.
 - IN THE EVENT OF ANY DISCREPANCIES BETWEEN DRAWINGS THE CONTRACTOR IS TO INFORM THE ARCHITECT IMMEDIATELY.

REV.	DATE	DESCRIPTION	DRAWN	CHECKED	APPROVED

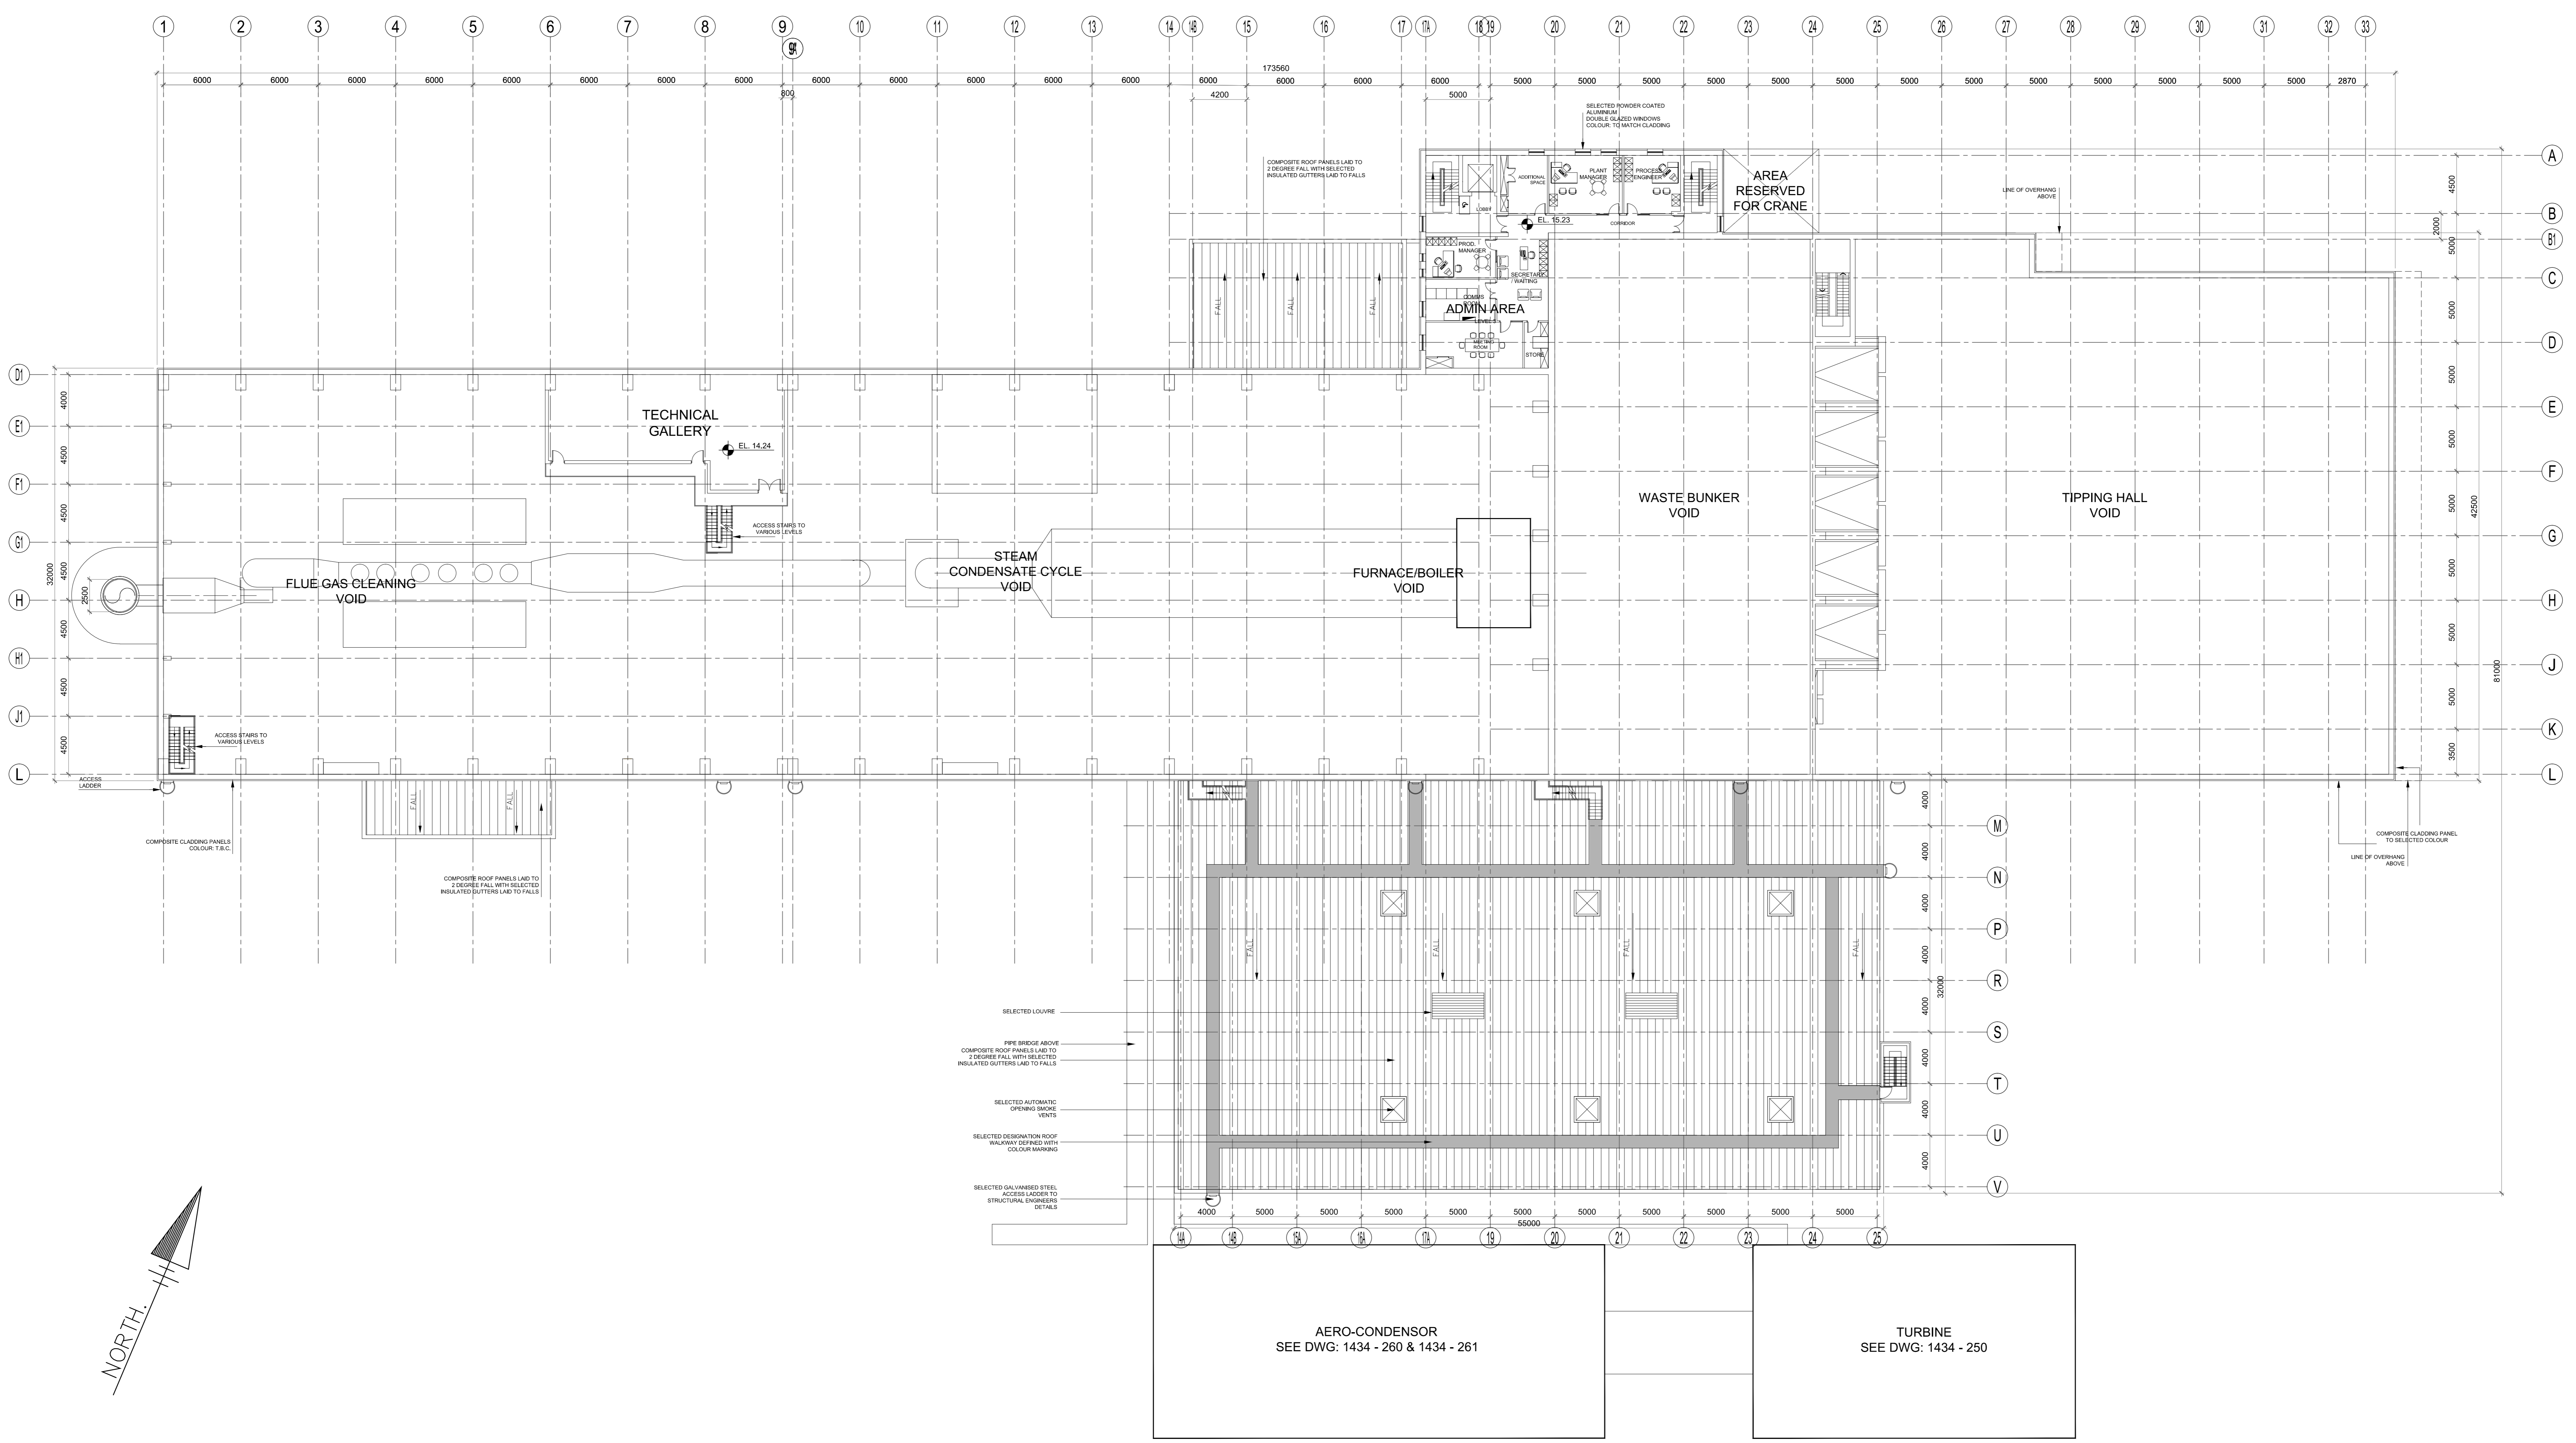

- SELECTED LOUVER
- PIPE BRIDGE ABOVE
- COMPOSITE ROOF PANEL LEAD TO 200mm FALL WITH SELECTED INSULATED GUTTERS LEAD TO FALLS
- SELECTED AUTOMATIC OPENING SMOKE VENTS
- SELECTED DESIGNATION ROOF WALKWAY DEFINED WITH COLOUR MARKING
- SELECTED GALVANISED STEEL ACCESS ACCESS TO STRUCTURAL ENGINEER DETAILS

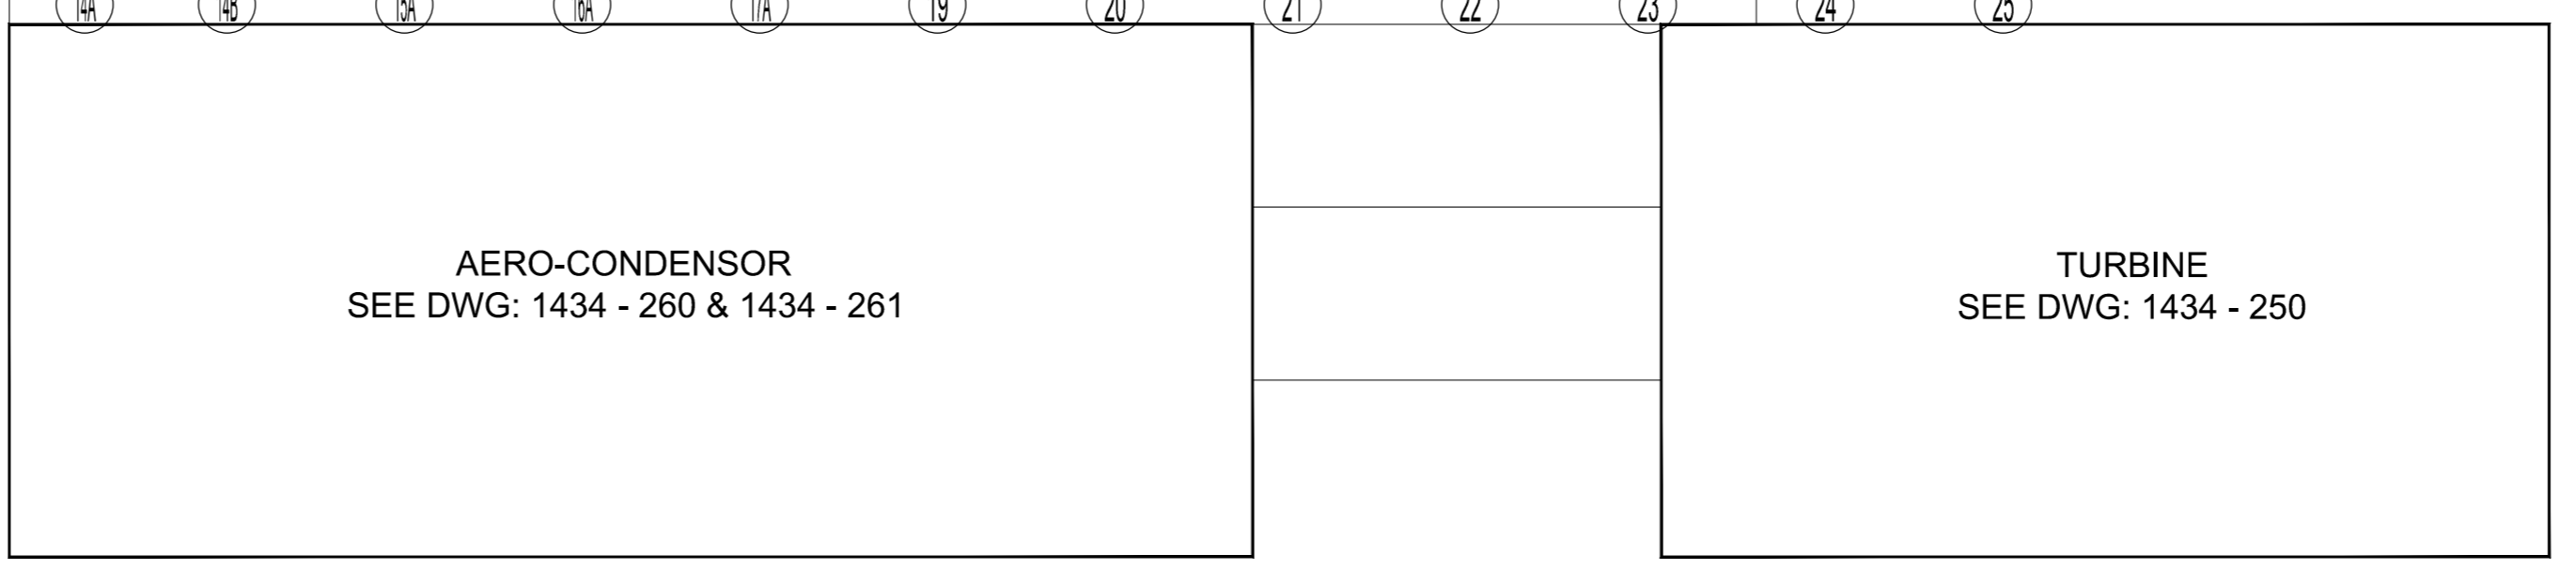

FLOOR PLAN LEVEL 3
 (SCALE 1:200 @A0)

