


NOTE:

- DO NOT SCALE. USE DIMENSIONS ONLY.
- THIS DRAWING IS TO BE READ IN CONJUNCTION WITH ALL RELEVANT SPECIFICATION AND DRAWINGS.
- ALL DIMENSIONS TO BE CHECKED ON SITE.
- IN THE EVENT OF ANY DISCREPANCIES BETWEEN DRAWINGS THE CONTRACTOR IS TO INFORM THE ARCHITECT IMMEDIATELY.

REV.	DATE	DESCRIPTION	DRAWN	CHECKED	APPROVED

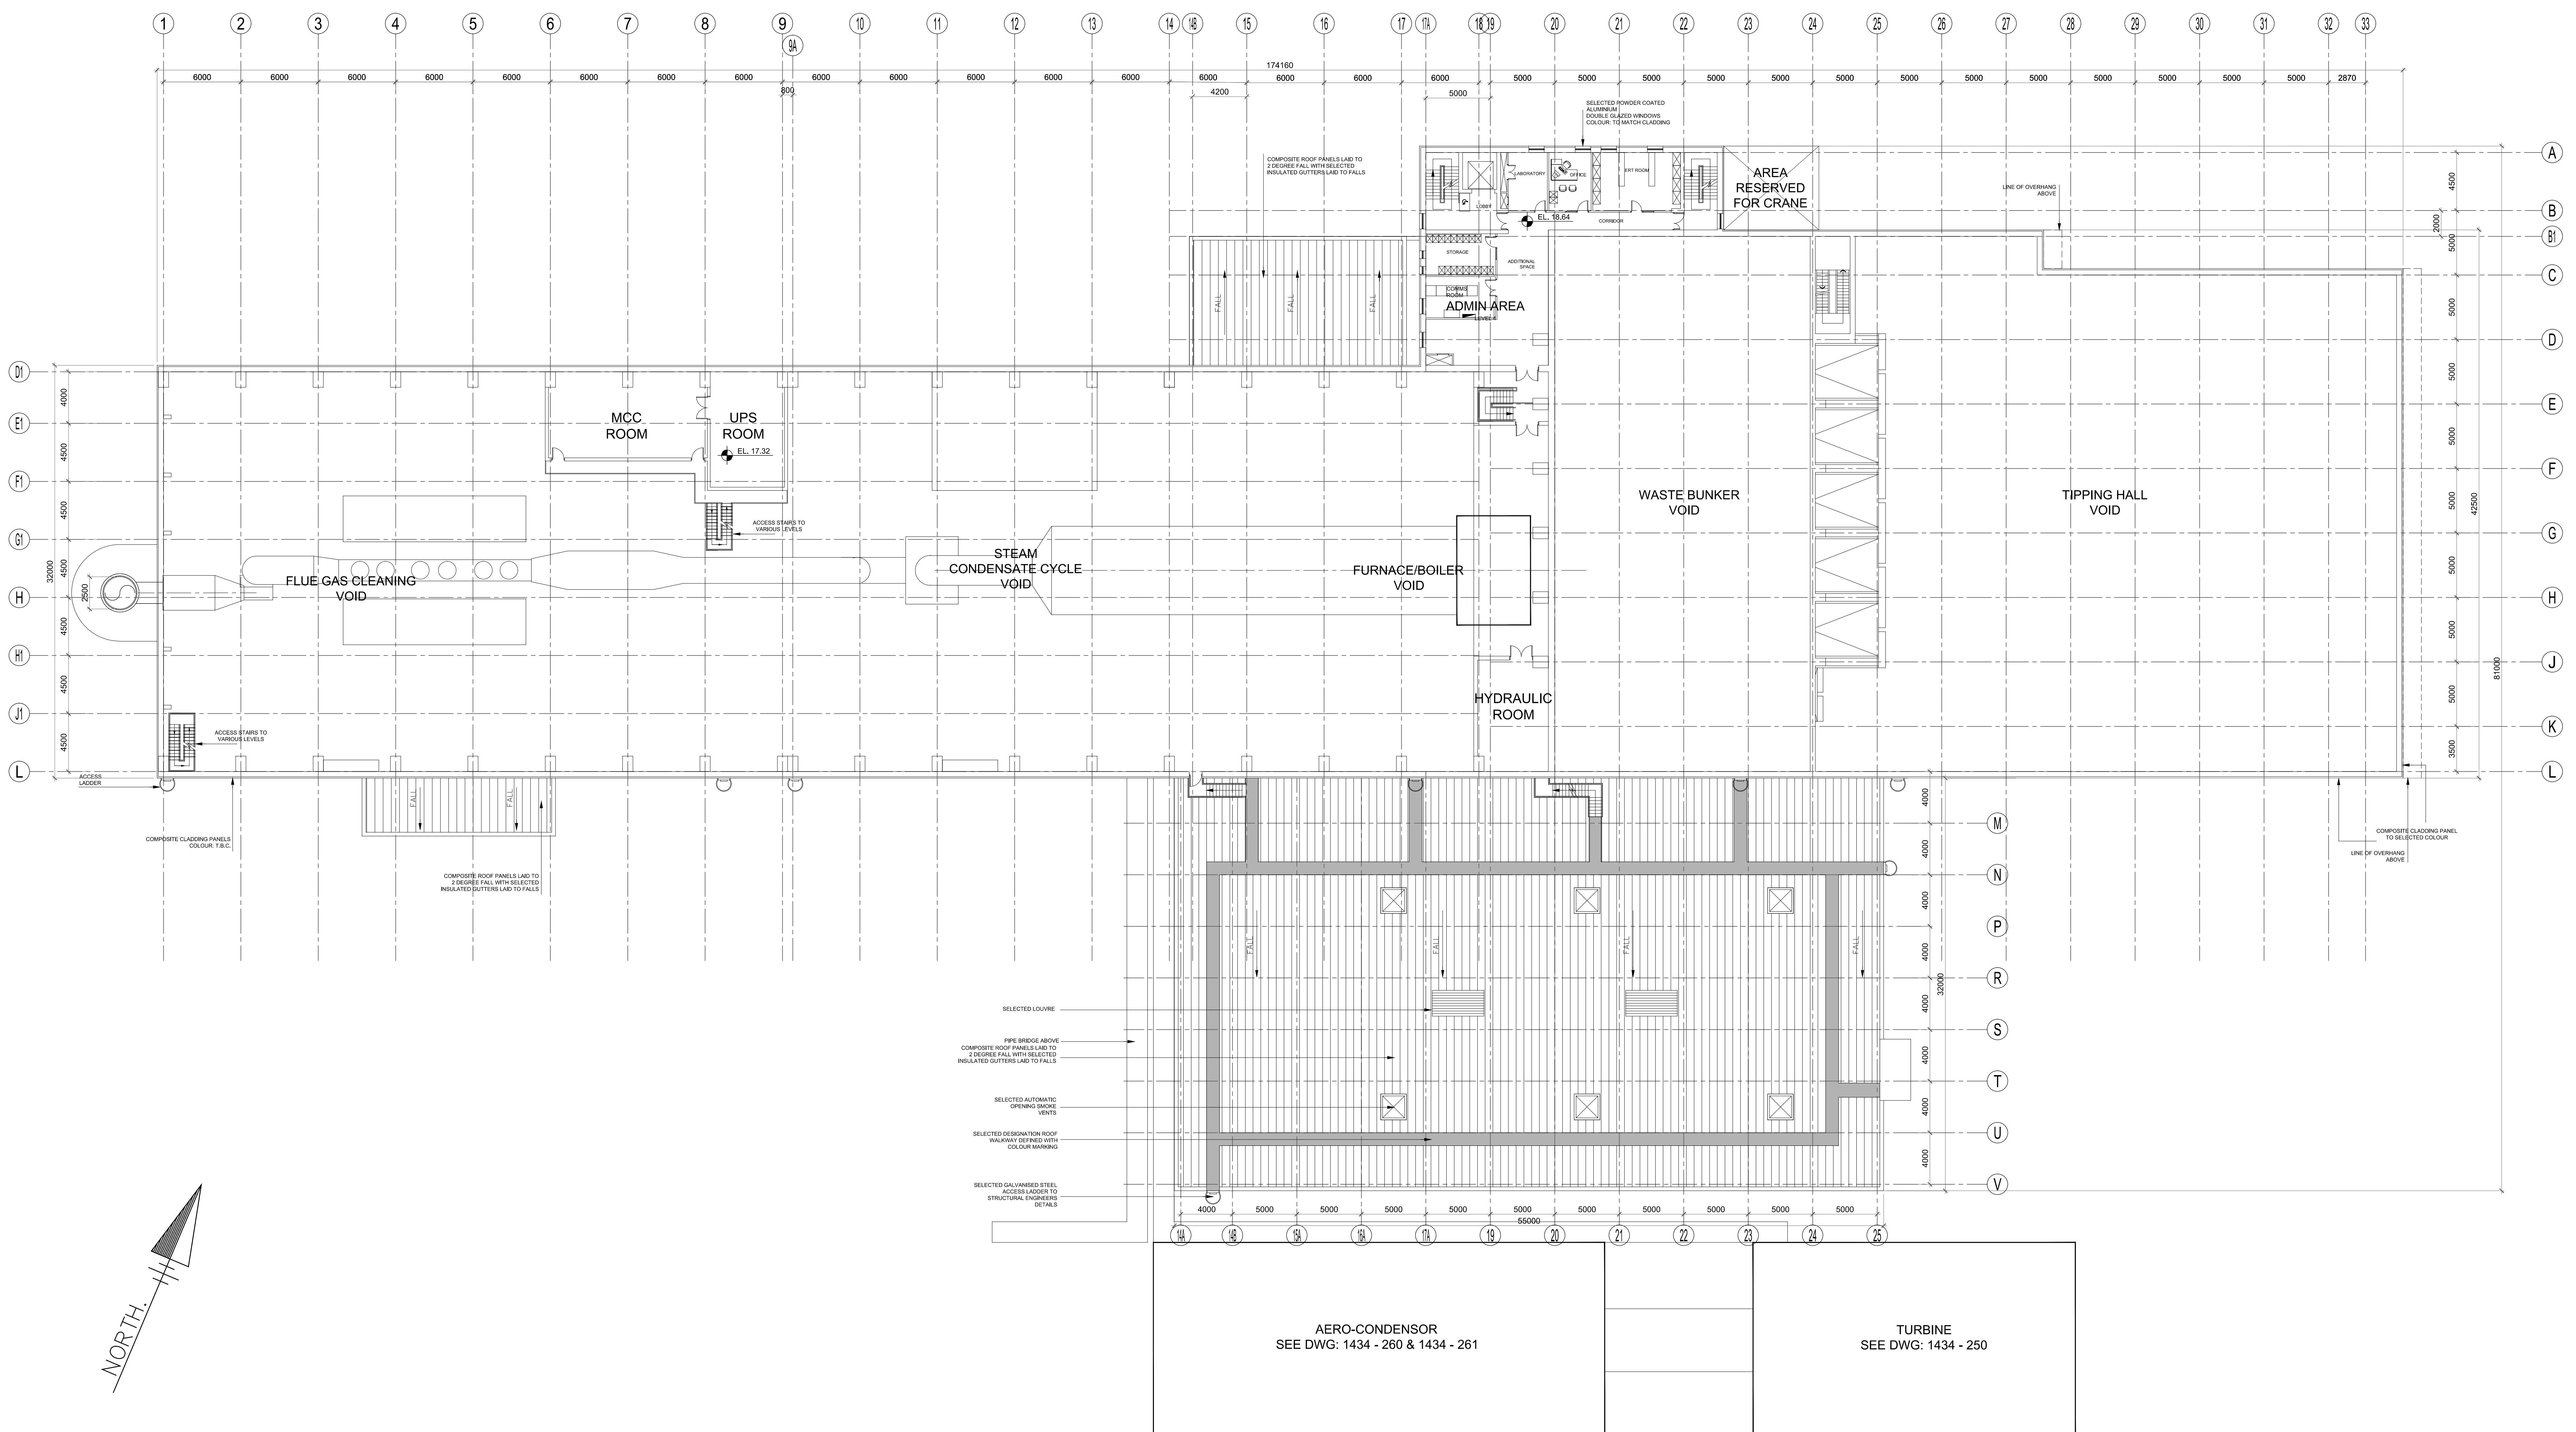

**FLOOR PLAN LEVEL 4**  
(SCALE 1:200 @A0)



1 Lapps Quay, Cork, Ireland t: 021 4272070 f: 021 4272290 c: info@wilsonarchitectural.ie

PROJECT	INDAVER	PROCESS BUILDING
CLIENT	INDAVER	FLOOR PLAN
DATE	03/12/16	LEVEL 4
SCALE	1:200 @A0	03 1434 - 205

© COPYRIGHT. The drawing or design may not be reproduced without permission.