


NOTE:

- DO NOT SCALE. USE DIMENSIONS ONLY
- THIS DRAWING IS TO BE READ IN CONJUNCTION WITH ALL RELEVANT SPECIFICATIONS AND DRAWINGS.
- ALL DIMENSIONS TO BE CHECKED ON SITE.
- IN THE EVENT OF ANY DISCREPANCIES BETWEEN DRAWINGS THE CONTRACTOR IS TO INFORM THE ARCHITECT IMMEDIATELY.

| REV. | DATE | DESCRIPTION | DRAWN | CHECKED | APPROVED |
|------|------|-------------|-------|---------|----------|
| | | | | | |
| | | | | | |
| | | | | | |

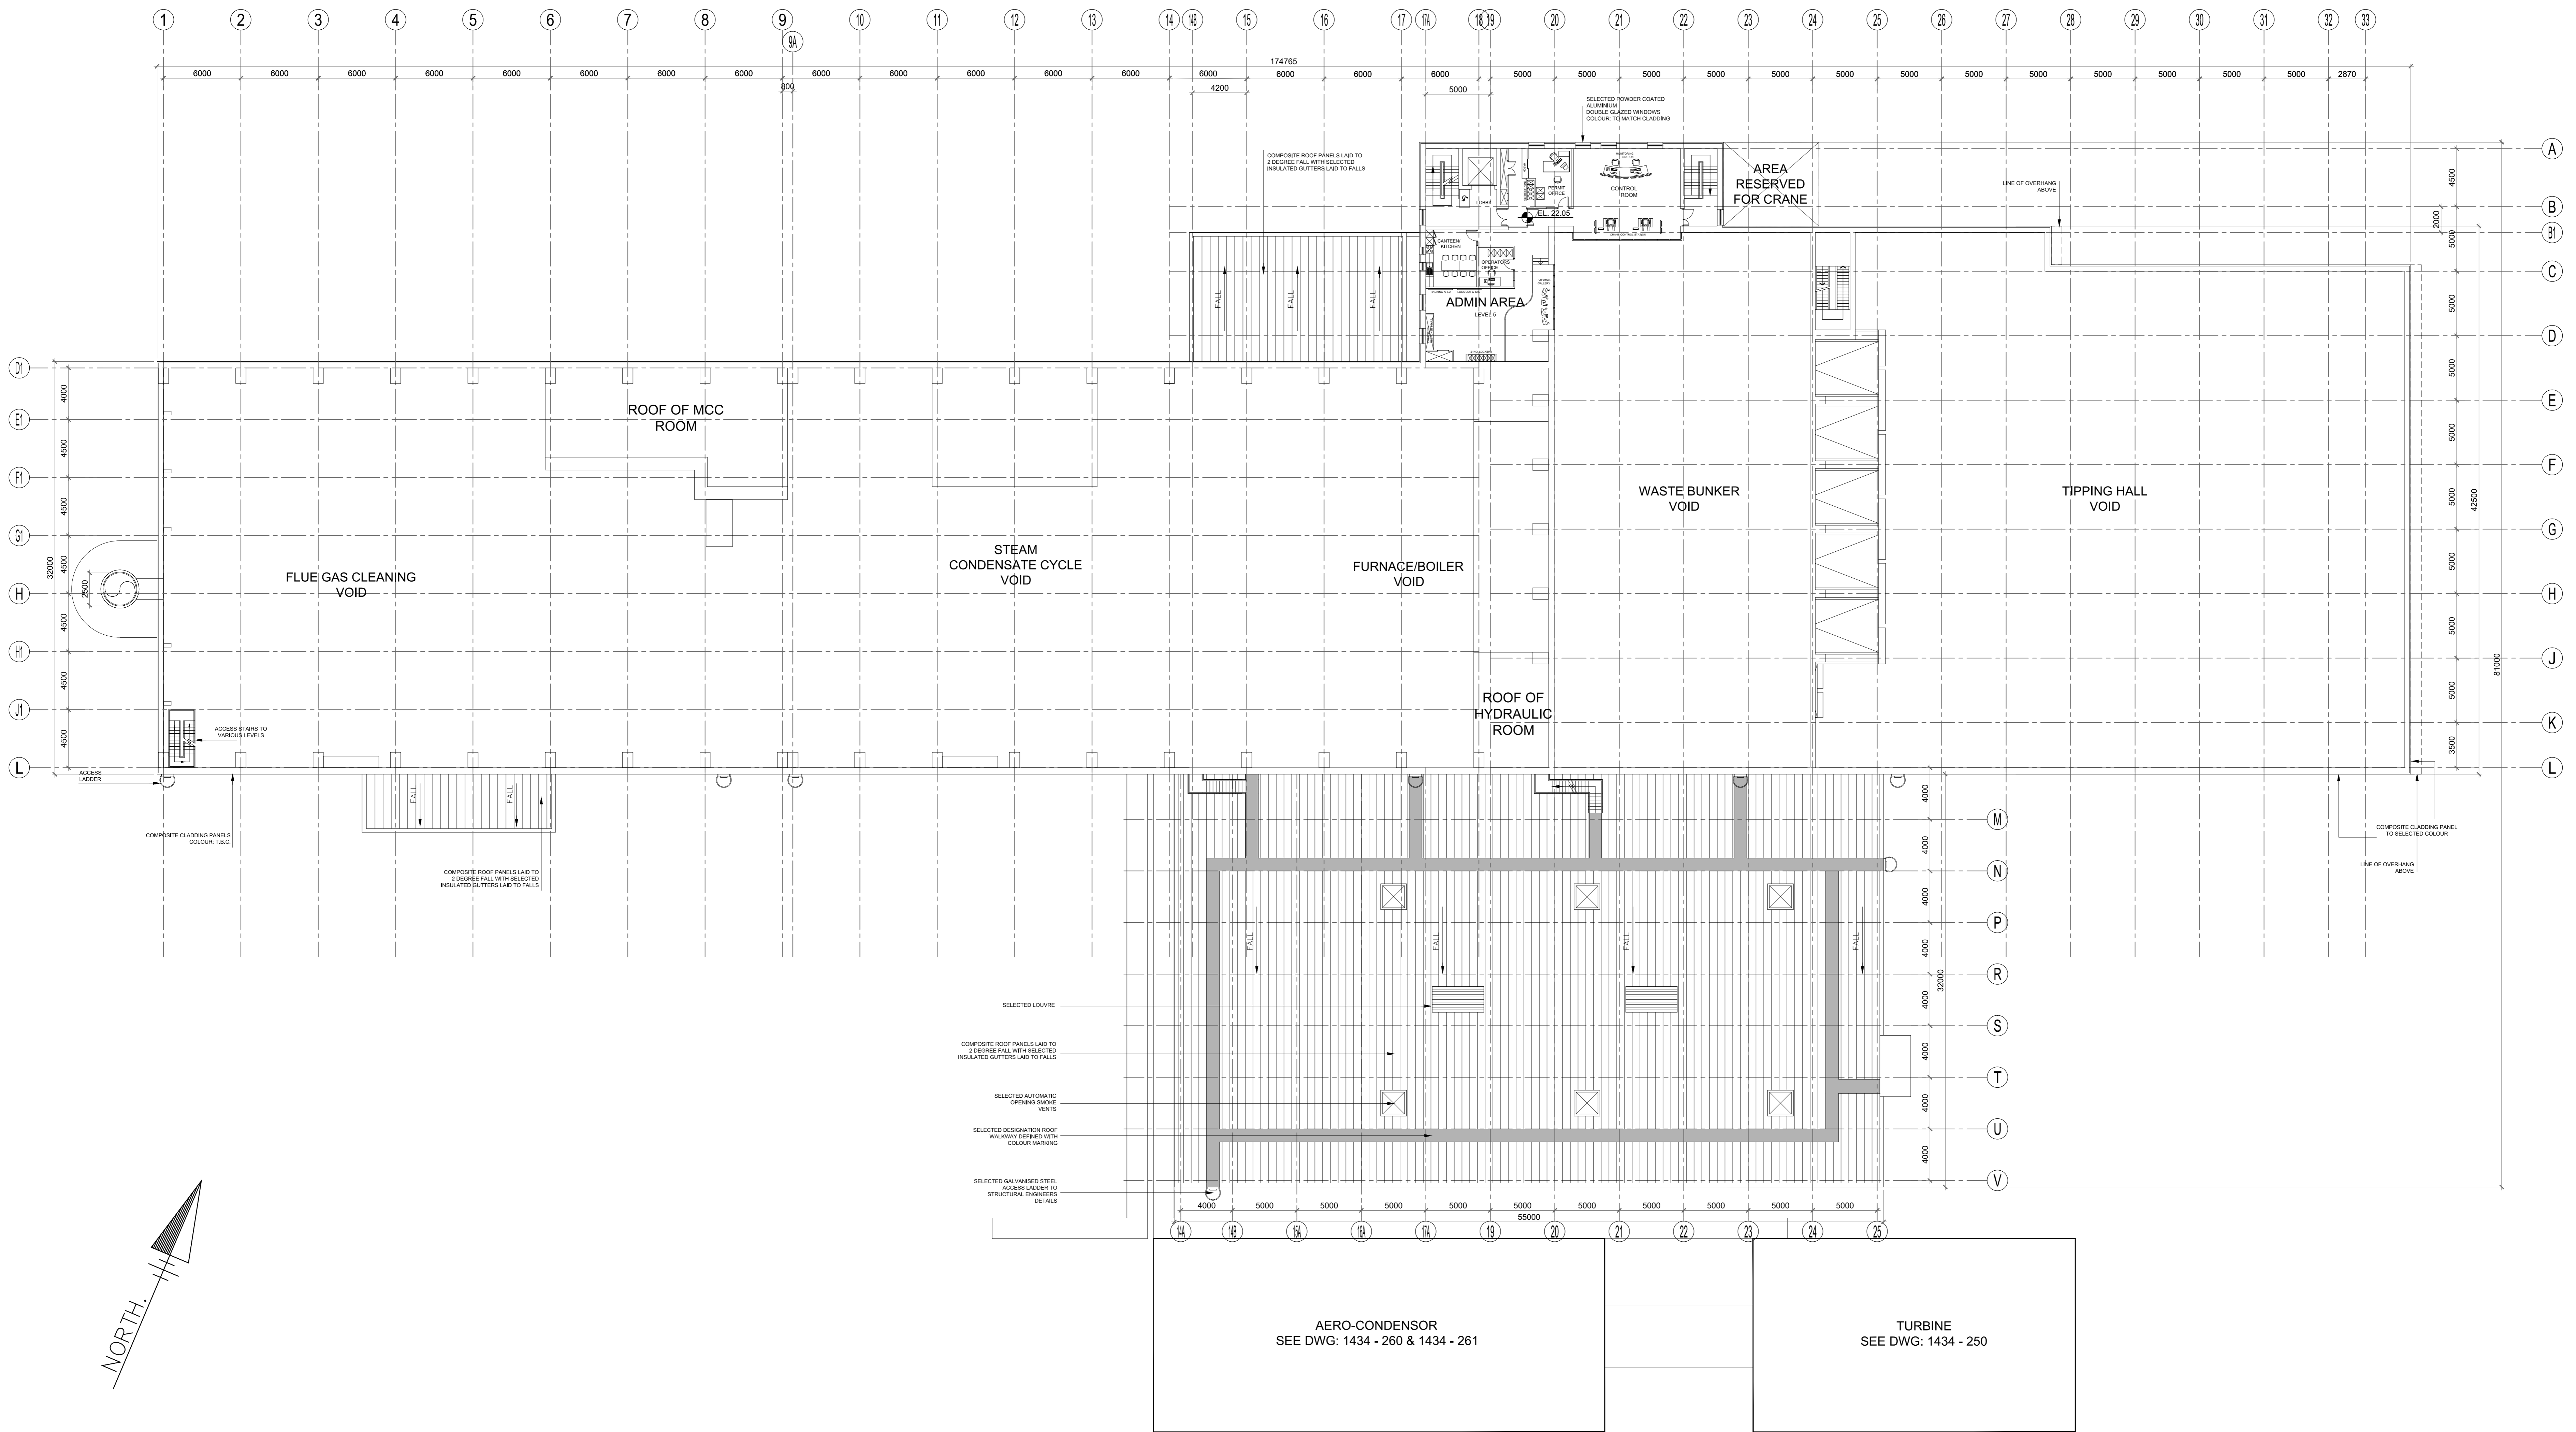

FLOOR PLAN LEVEL 5
(SCALE 1:200 @A0)



1 Lapps Quay, Cork, Ireland t: 021 4372070 f: 021 4372200 c: info@wilsonarchitectural.ie

| | | |
|---------|-----------|------------------|
| PROJECT | INDAVER | PROCESS BUILDING |
| CLIENT | INDAVER | FLOOR PLAN |
| DATE | 03/10/18 | LEVEL 5 |
| SCALE | 1:200 @A0 | 03 1434 - 206 |

© COPYRIGHT. The drawing or design may not be reproduced without permission.