


NOTE: - DO NOT SCALE. USE DIMENSIONS ONLY
 - THIS DRAWING IS TO BE READ IN CONJUNCTION WITH ALL RELEVANT SPECIFICATIONS AND DRAWINGS.
 - ALL DIMENSIONS TO BE CHECKED ON SITE.
 - IN THE EVENT OF ANY DISCREPANCIES BETWEEN DRAWINGS THE CONTRACTOR IS TO INFORM THE ARCHITECT IMMEDIATELY.

REV.	DATE	DESCRIPTION	DRAWN	CHECKED	APPROVED

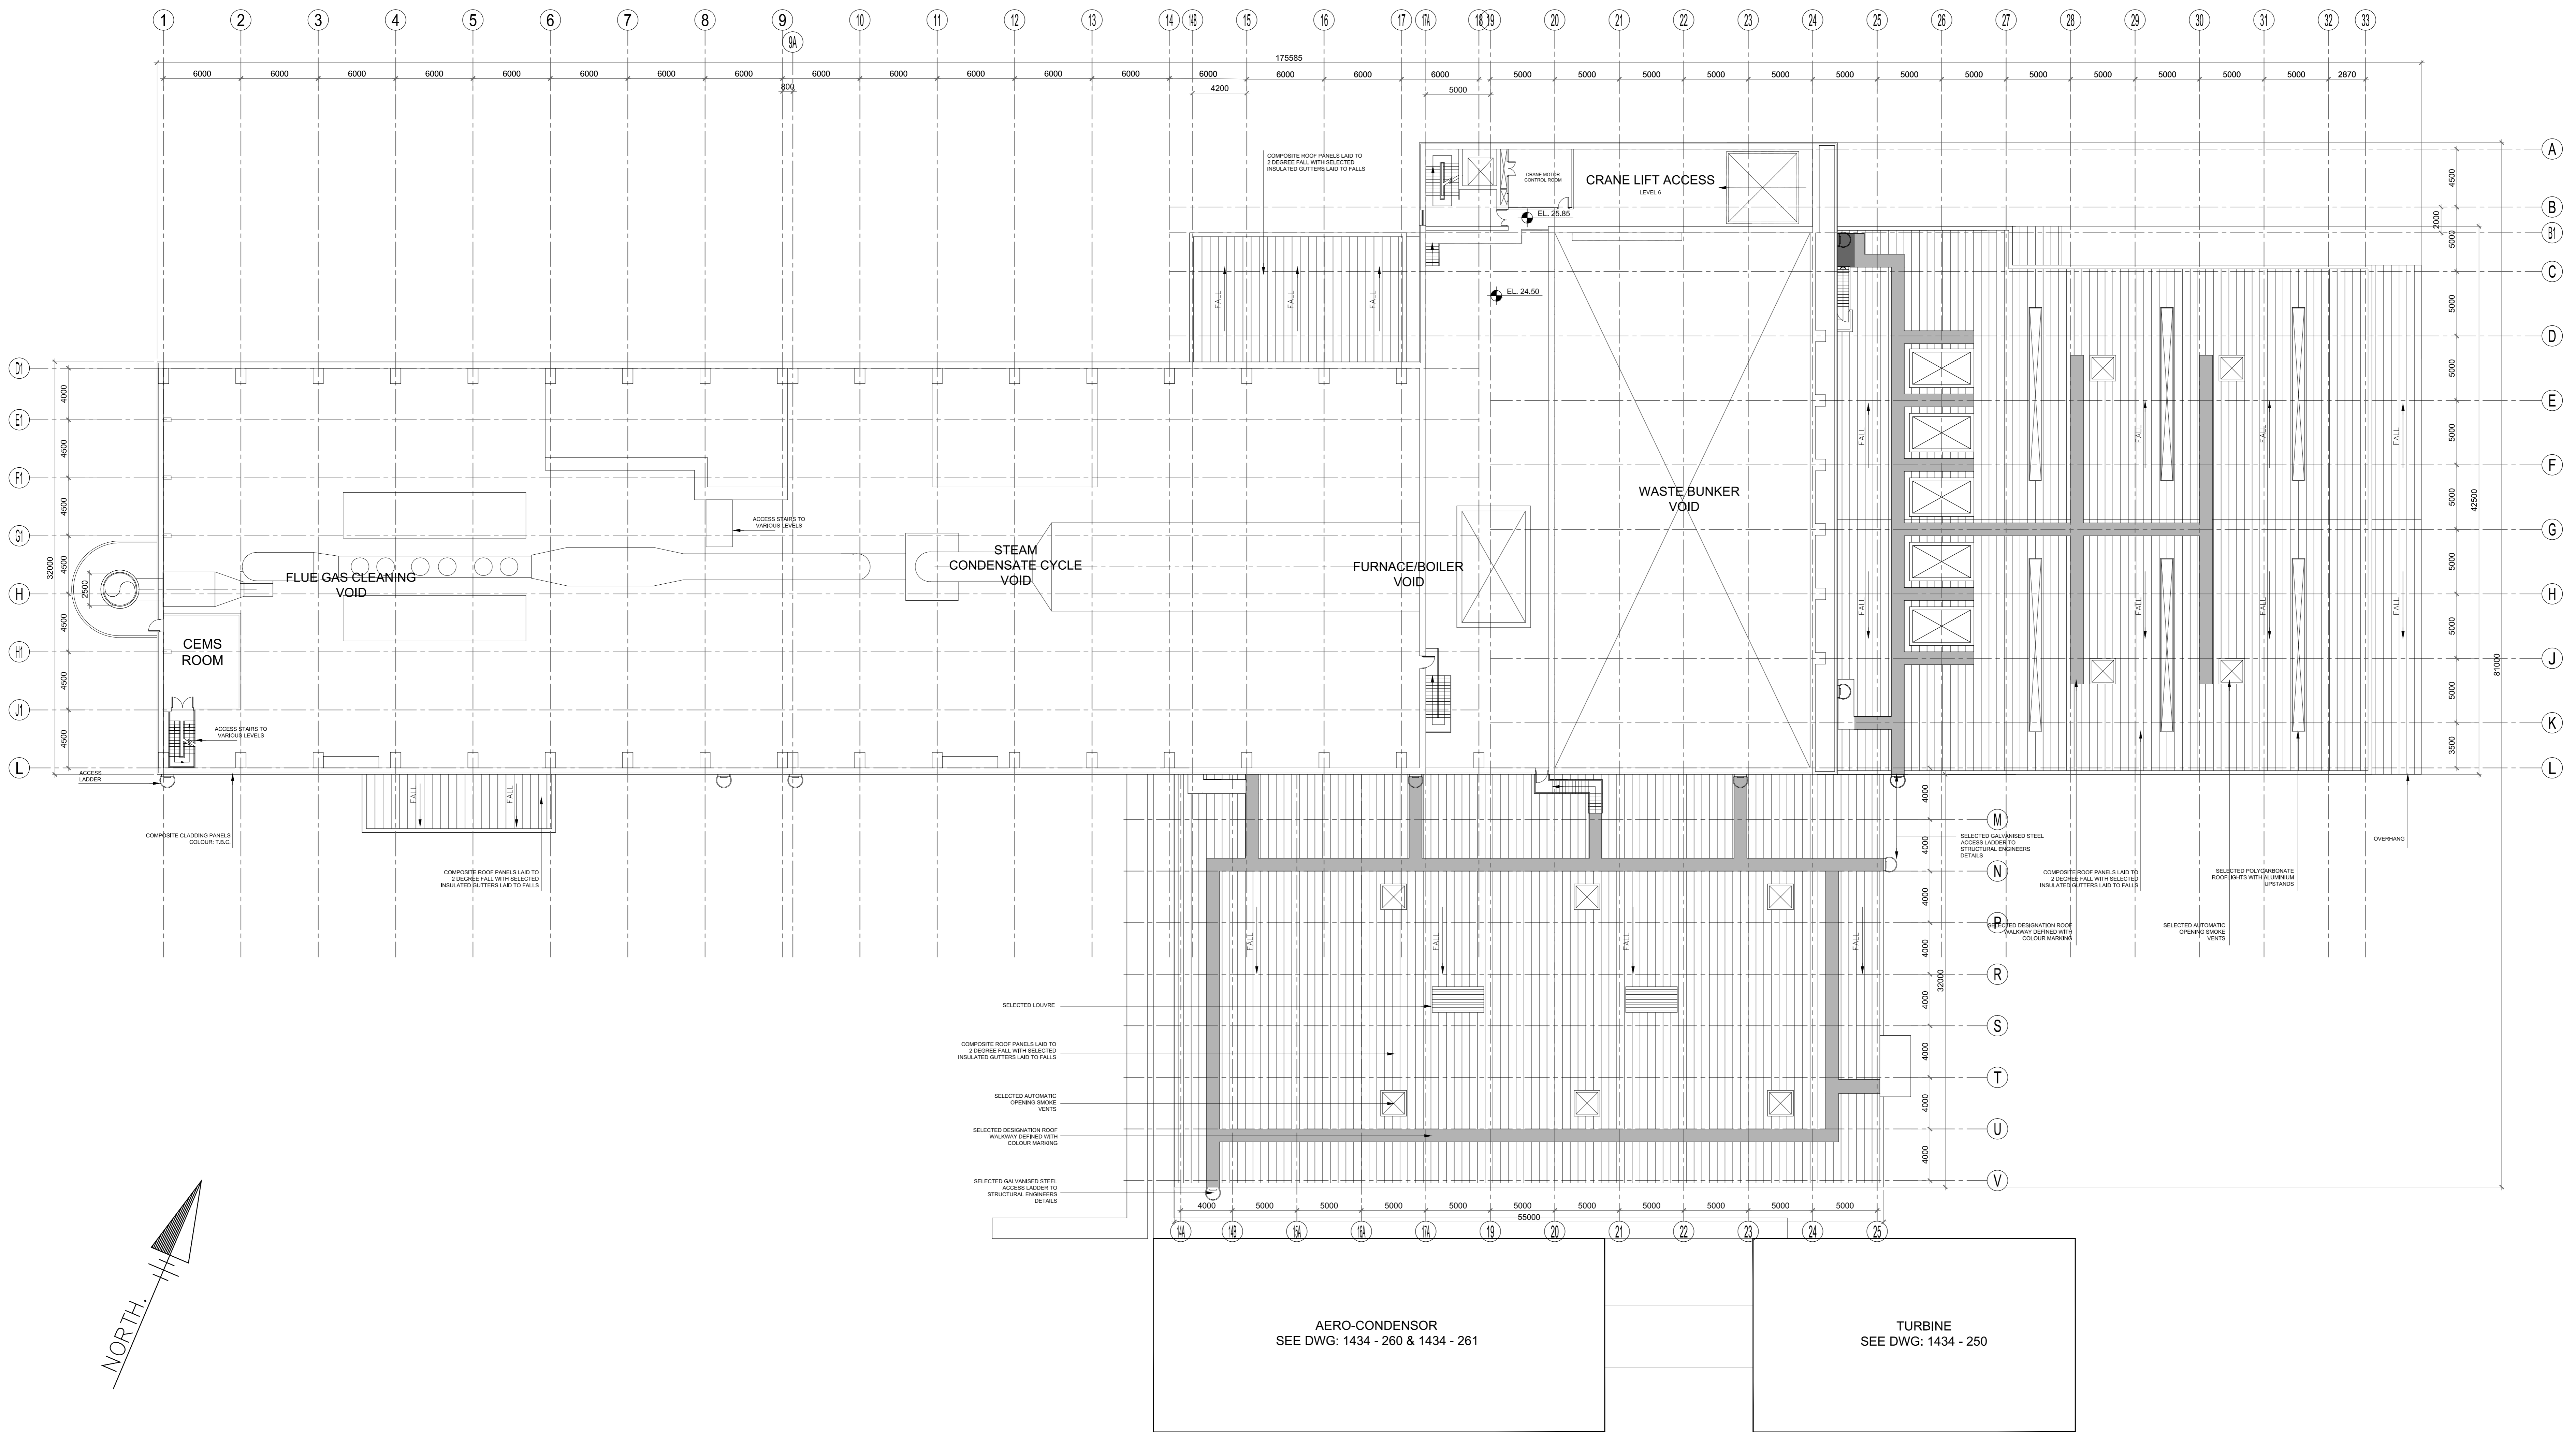

FLOOR PLAN LEVEL 6
 (SCALE 1:200 @A0)



1 Lapps Quay, Cork, Ireland t: 021 4372070 f: 021 4372290 c: info@wilsonarchitectural.ie

RINGASKIDDY RESOURCE RECOVERY CENTRE INDAVER RINGASKIDDY, CO. CORK	PROCESS BUILDING FLOOR PLAN LEVEL 6
DATE: 13.08.24 DRAWN: JMM/ML CHECKED: JMM/ML SCALE: 1:200 @A0	SHEET NO: 03 OF: 1434 - 207

© COPYRIGHT: This drawing or design may not be reproduced without permission.