


NOTE: - DO NOT SCALE. USE DIMENSIONS ONLY  
 - THIS DRAWING IS TO BE READ IN CONJUNCTION WITH ALL RELEVANT SPECIFICATIONS AND DRAWINGS.  
 - ALL DIMENSIONS TO BE CHECKED ON SITE.  
 - IN THE EVENT OF ANY DISCREPANCIES BETWEEN DRAWINGS THE CONTRACTOR IS TO INFORM THE ARCHITECT IMMEDIATELY.

REV.	DATE	DESCRIPTION	DRAWN	CHECKED	APPROVED

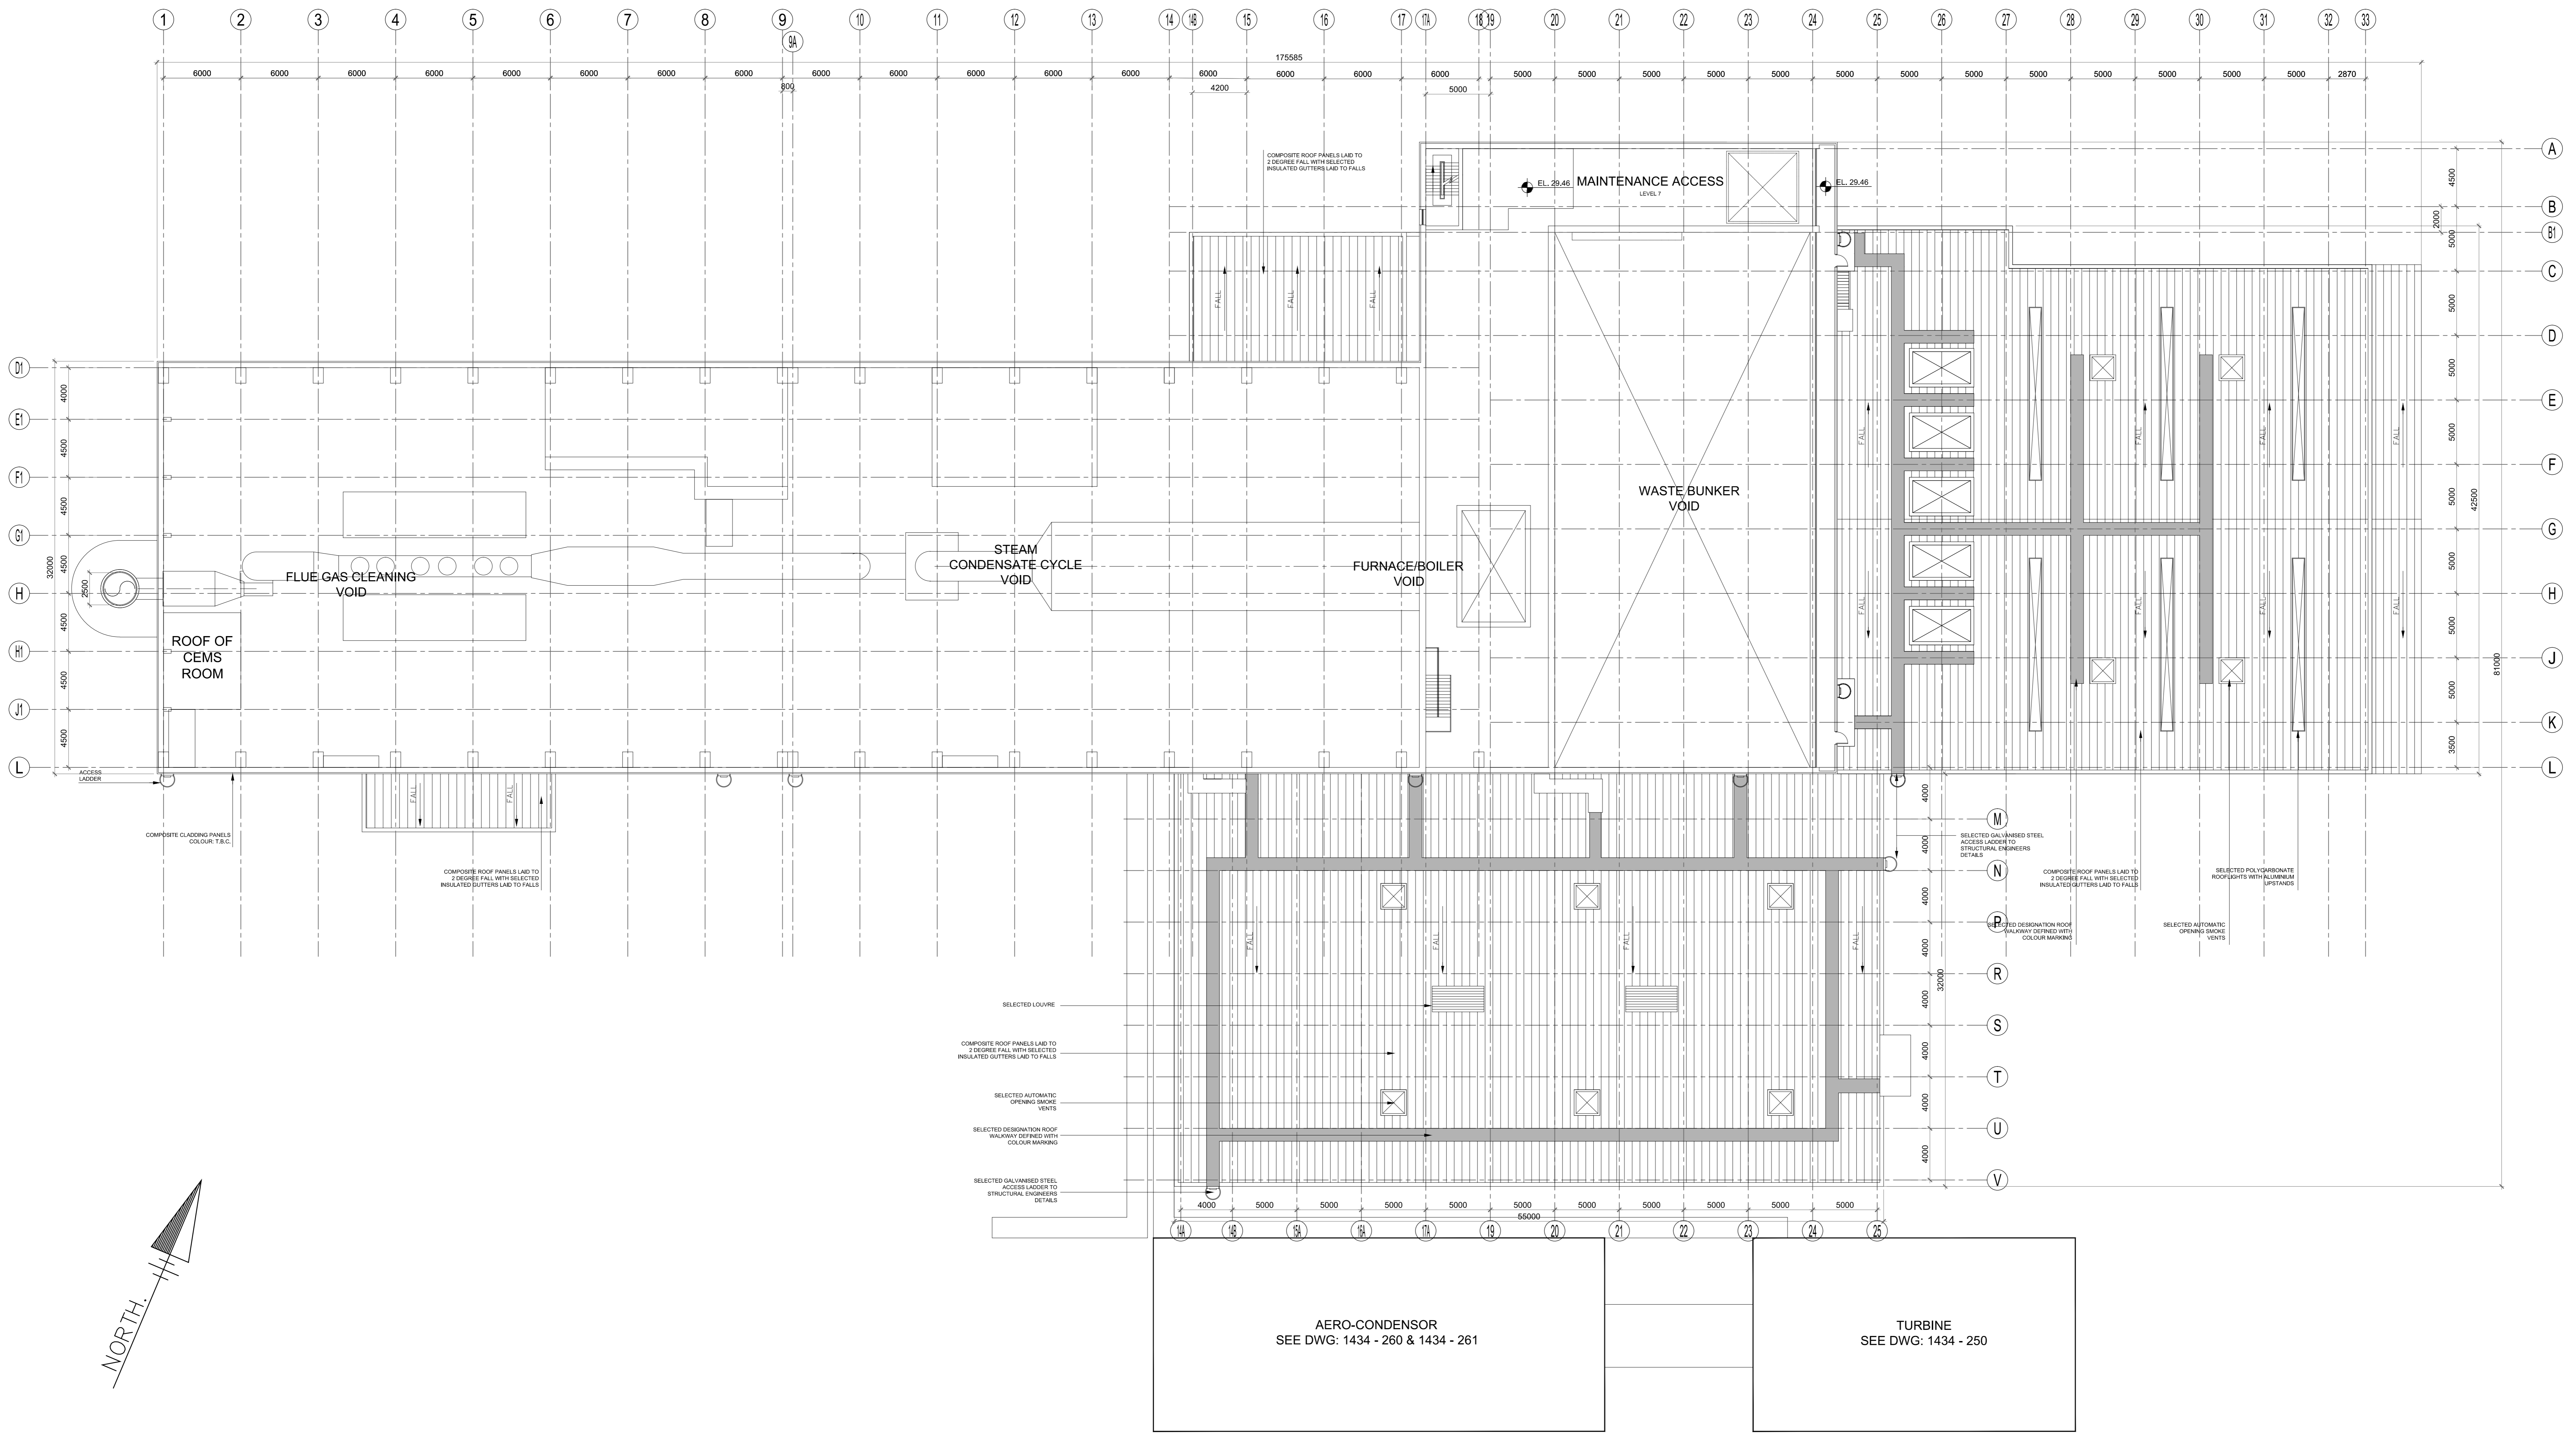

**FLOOR PLAN LEVEL 7**  
 (SCALE 1:200 @A0)



1 Lapps Quay, Cork, Ireland t: 021 4372070 f: 021 4372290 c: info@wilsonarchitectural.ie

RINGASKIDDY RESOURCE RECOVERY CENTRE		PROCESS BUILDING	
INDAVER		FLOOR PLAN	
RINGASKIDDY, CO. CORK		LEVEL 7	
DATE	REV.	SCALE	NO. SHEETS
1.08.2018	03	1:200	10
03		1434 - 208	

© COPYRIGHT. The drawing or design may not be reproduced without permission.