


NOTE:

- DO NOT SCALE. USE DIMENSIONS ONLY.
- THIS DRAWING IS TO BE READ IN CONJUNCTION WITH ALL RELEVANT SPECIFICATIONS AND DRAWINGS.
- ALL DIMENSIONS TO BE CHECKED ON SITE.
- IN THE EVENT OF ANY DISCREPANCIES BETWEEN DRAWINGS THE CONTRACTOR IS TO INFORM THE ARCHITECT IMMEDIATELY.

REV.	DATE	DESCRIPTION	DRAWN	CHECKED	APPROVED

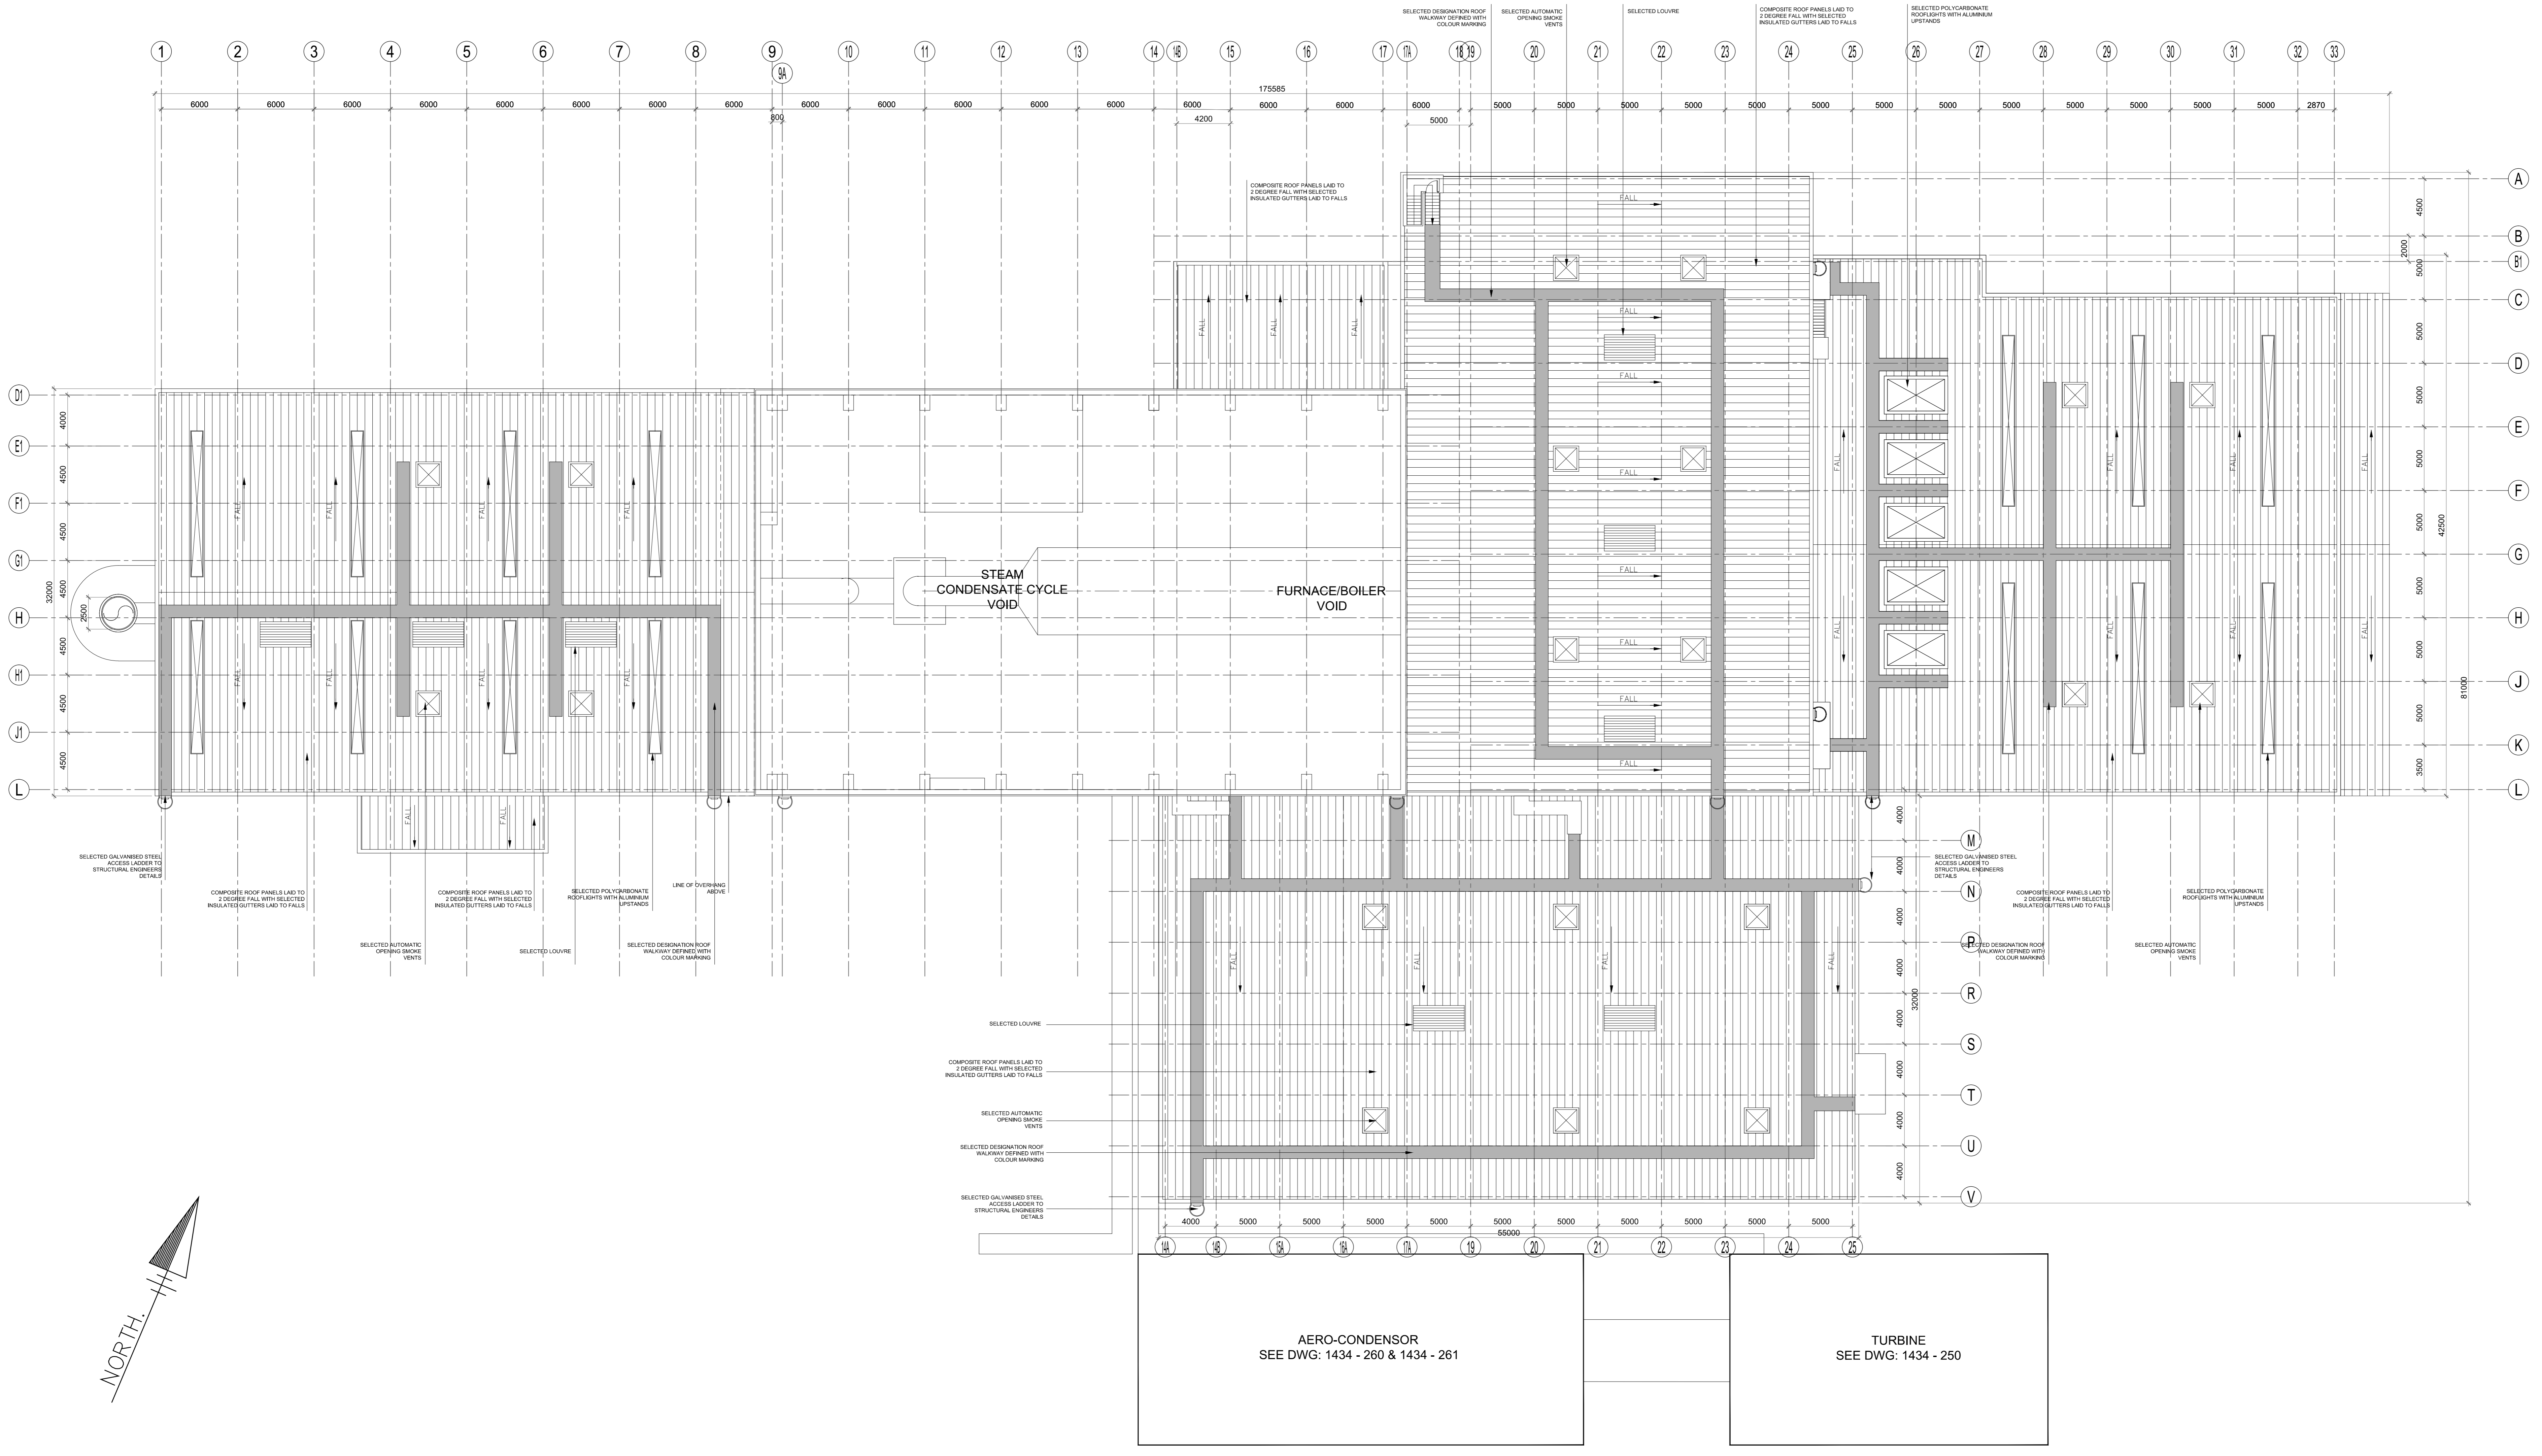

FLOOR PLAN LEVEL 8
(SCALE 1:200 @A0)



1 Lapps Quay, Cork, Ireland t: 021 4272070 f: 021 4272200 c: info@wilsonarchitectural.ie

PROJECT	RINGASKIDDY RESOURCE RECOVERY CENTRE	PROCESS BUILDING
CLIENT	INDADER	FLOOR PLAN LEVEL 8
DATE	13.06.2024	03
SCALE	1:200 @A0	1434 - 209

© COPYRIGHT: This drawing or design may not be reproduced without permission.