



NOTE: - DO NOT SCALE. USE DIMENSIONS ONLY.  
 - THIS DRAWING IS TO BE READ IN CONJUNCTION WITH ALL RELEVANT SPECIFICATIONS AND DRAWINGS.  
 - ALL DIMENSIONS TO BE CHECKED ON SITE.  
 - IN THE EVENT OF ANY DISCREPANCIES BETWEEN DRAWINGS THE CONTRACTOR IS TO INFORM THE ARCHITECT IMMEDIATELY.


REV.	DATE	DESCRIPTION	DRAWN	CHECKED	APPROVED

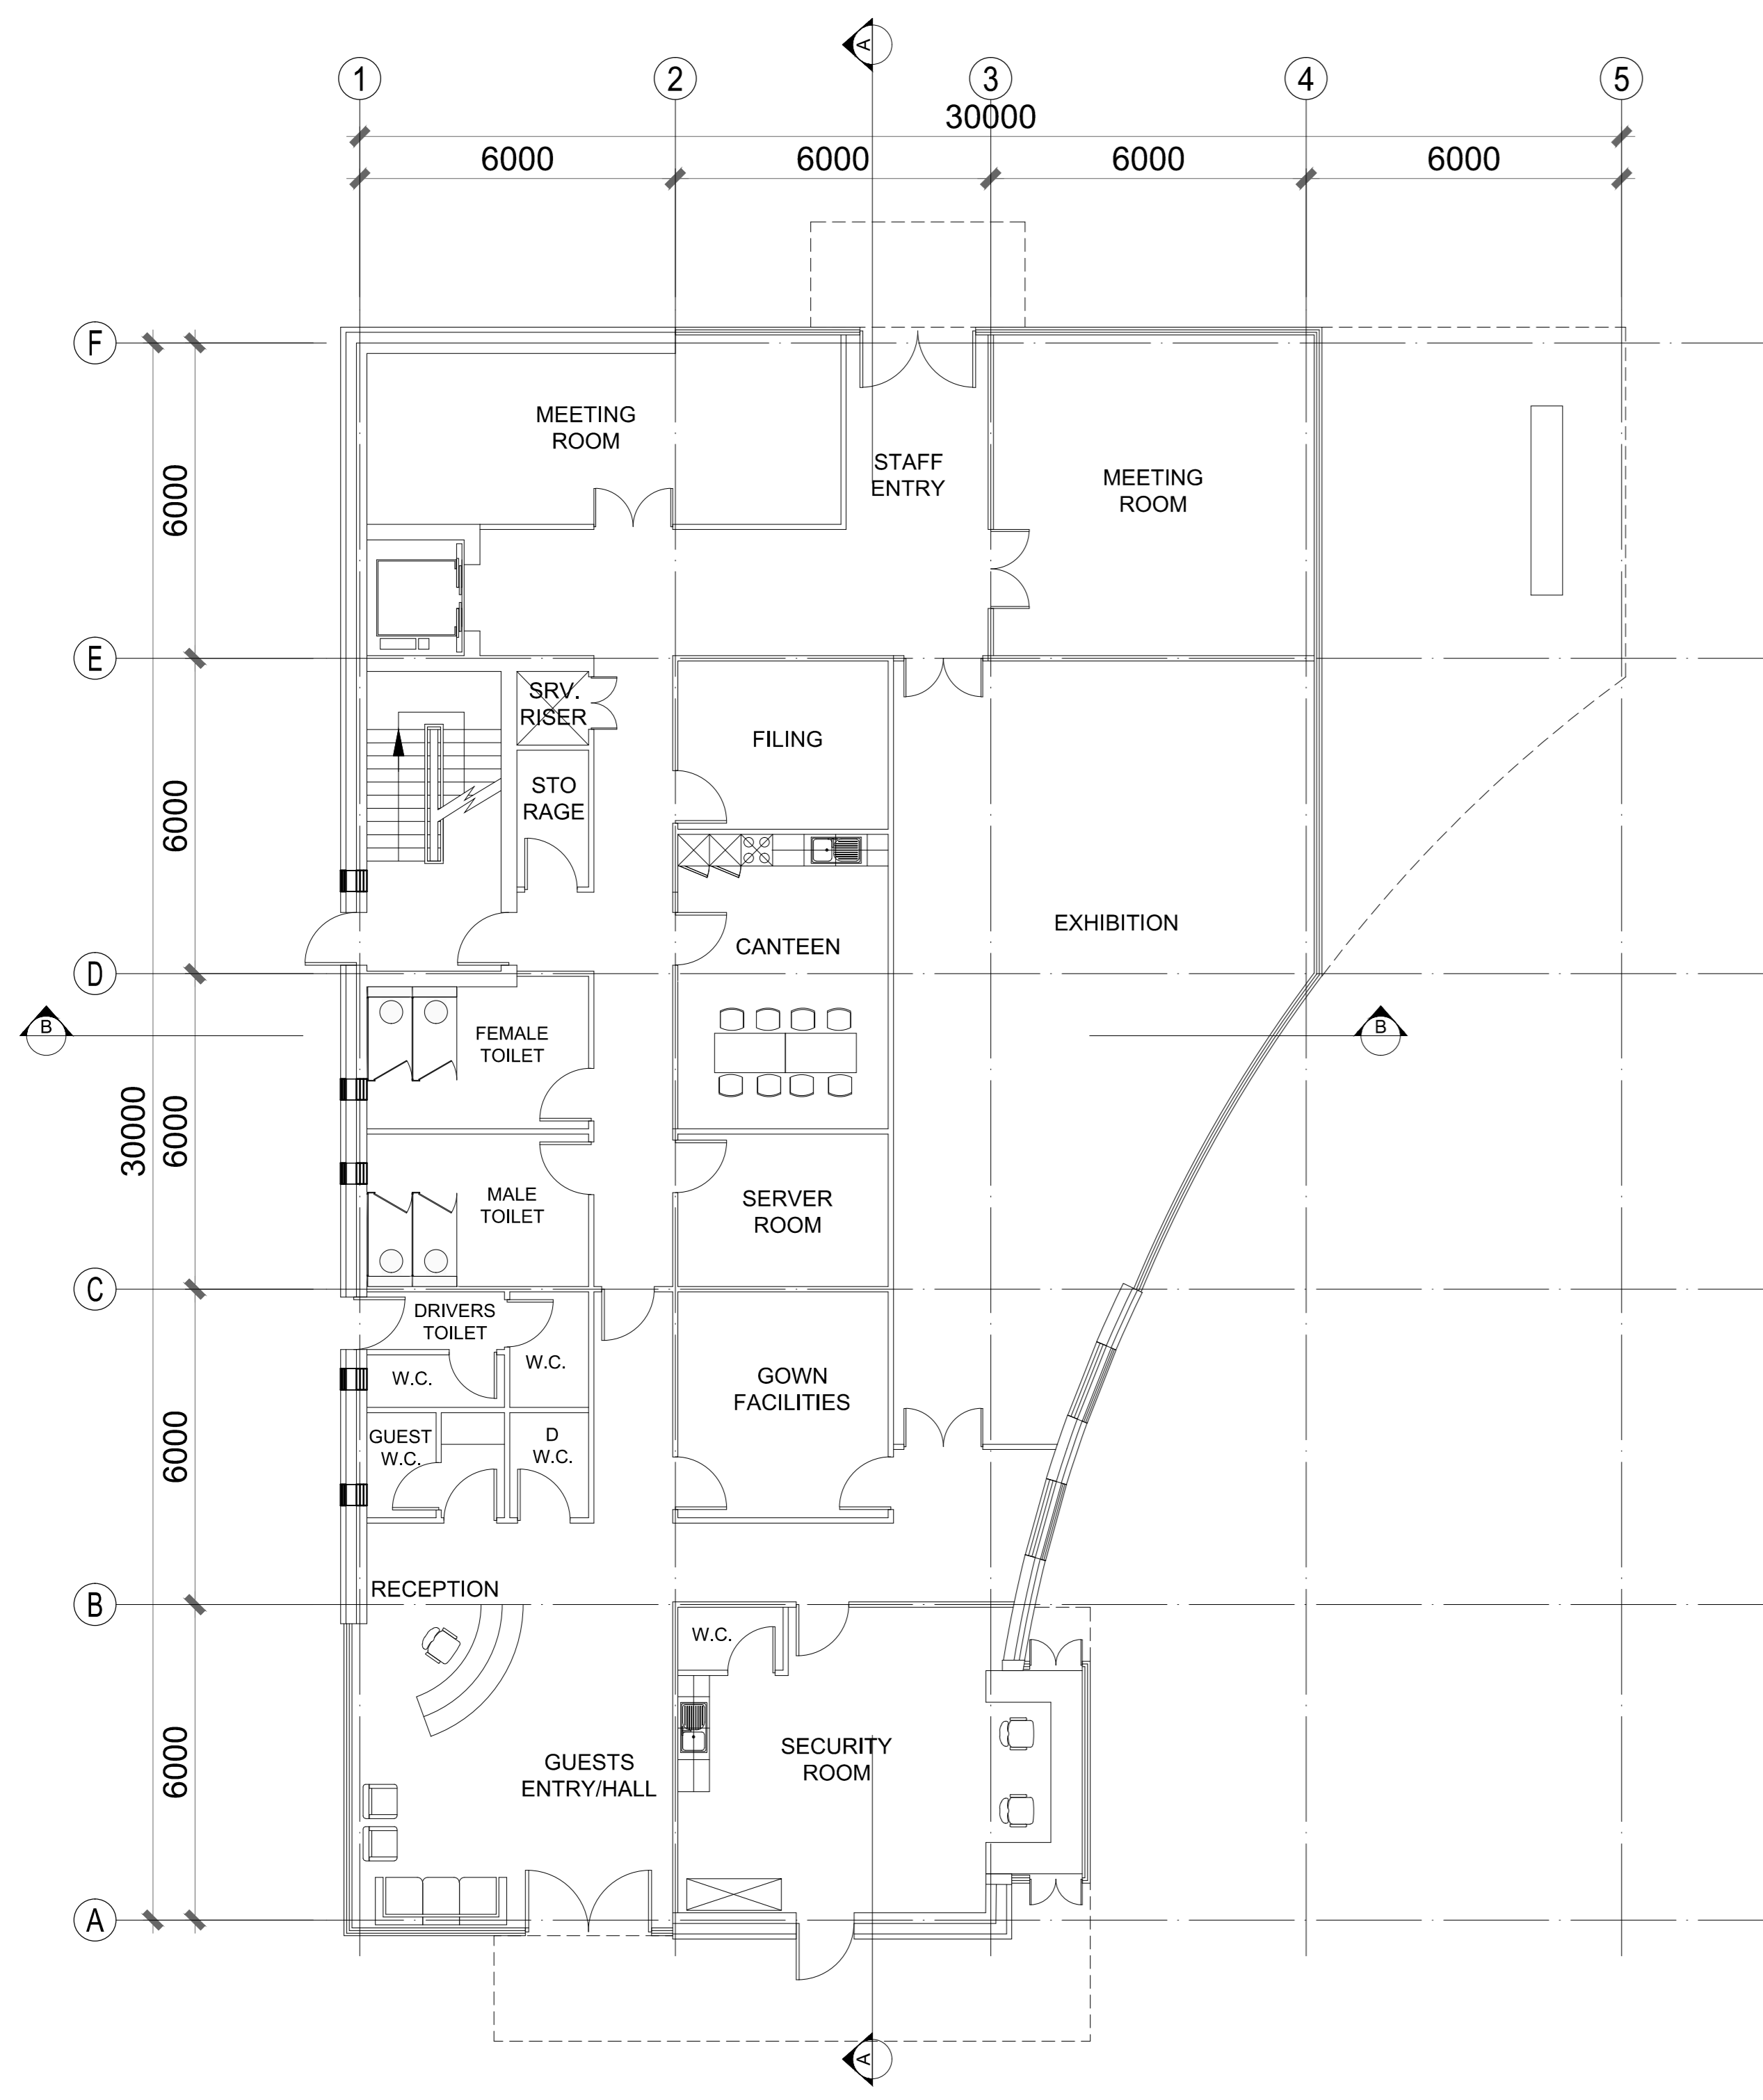

GROUND FLOOR 1:100

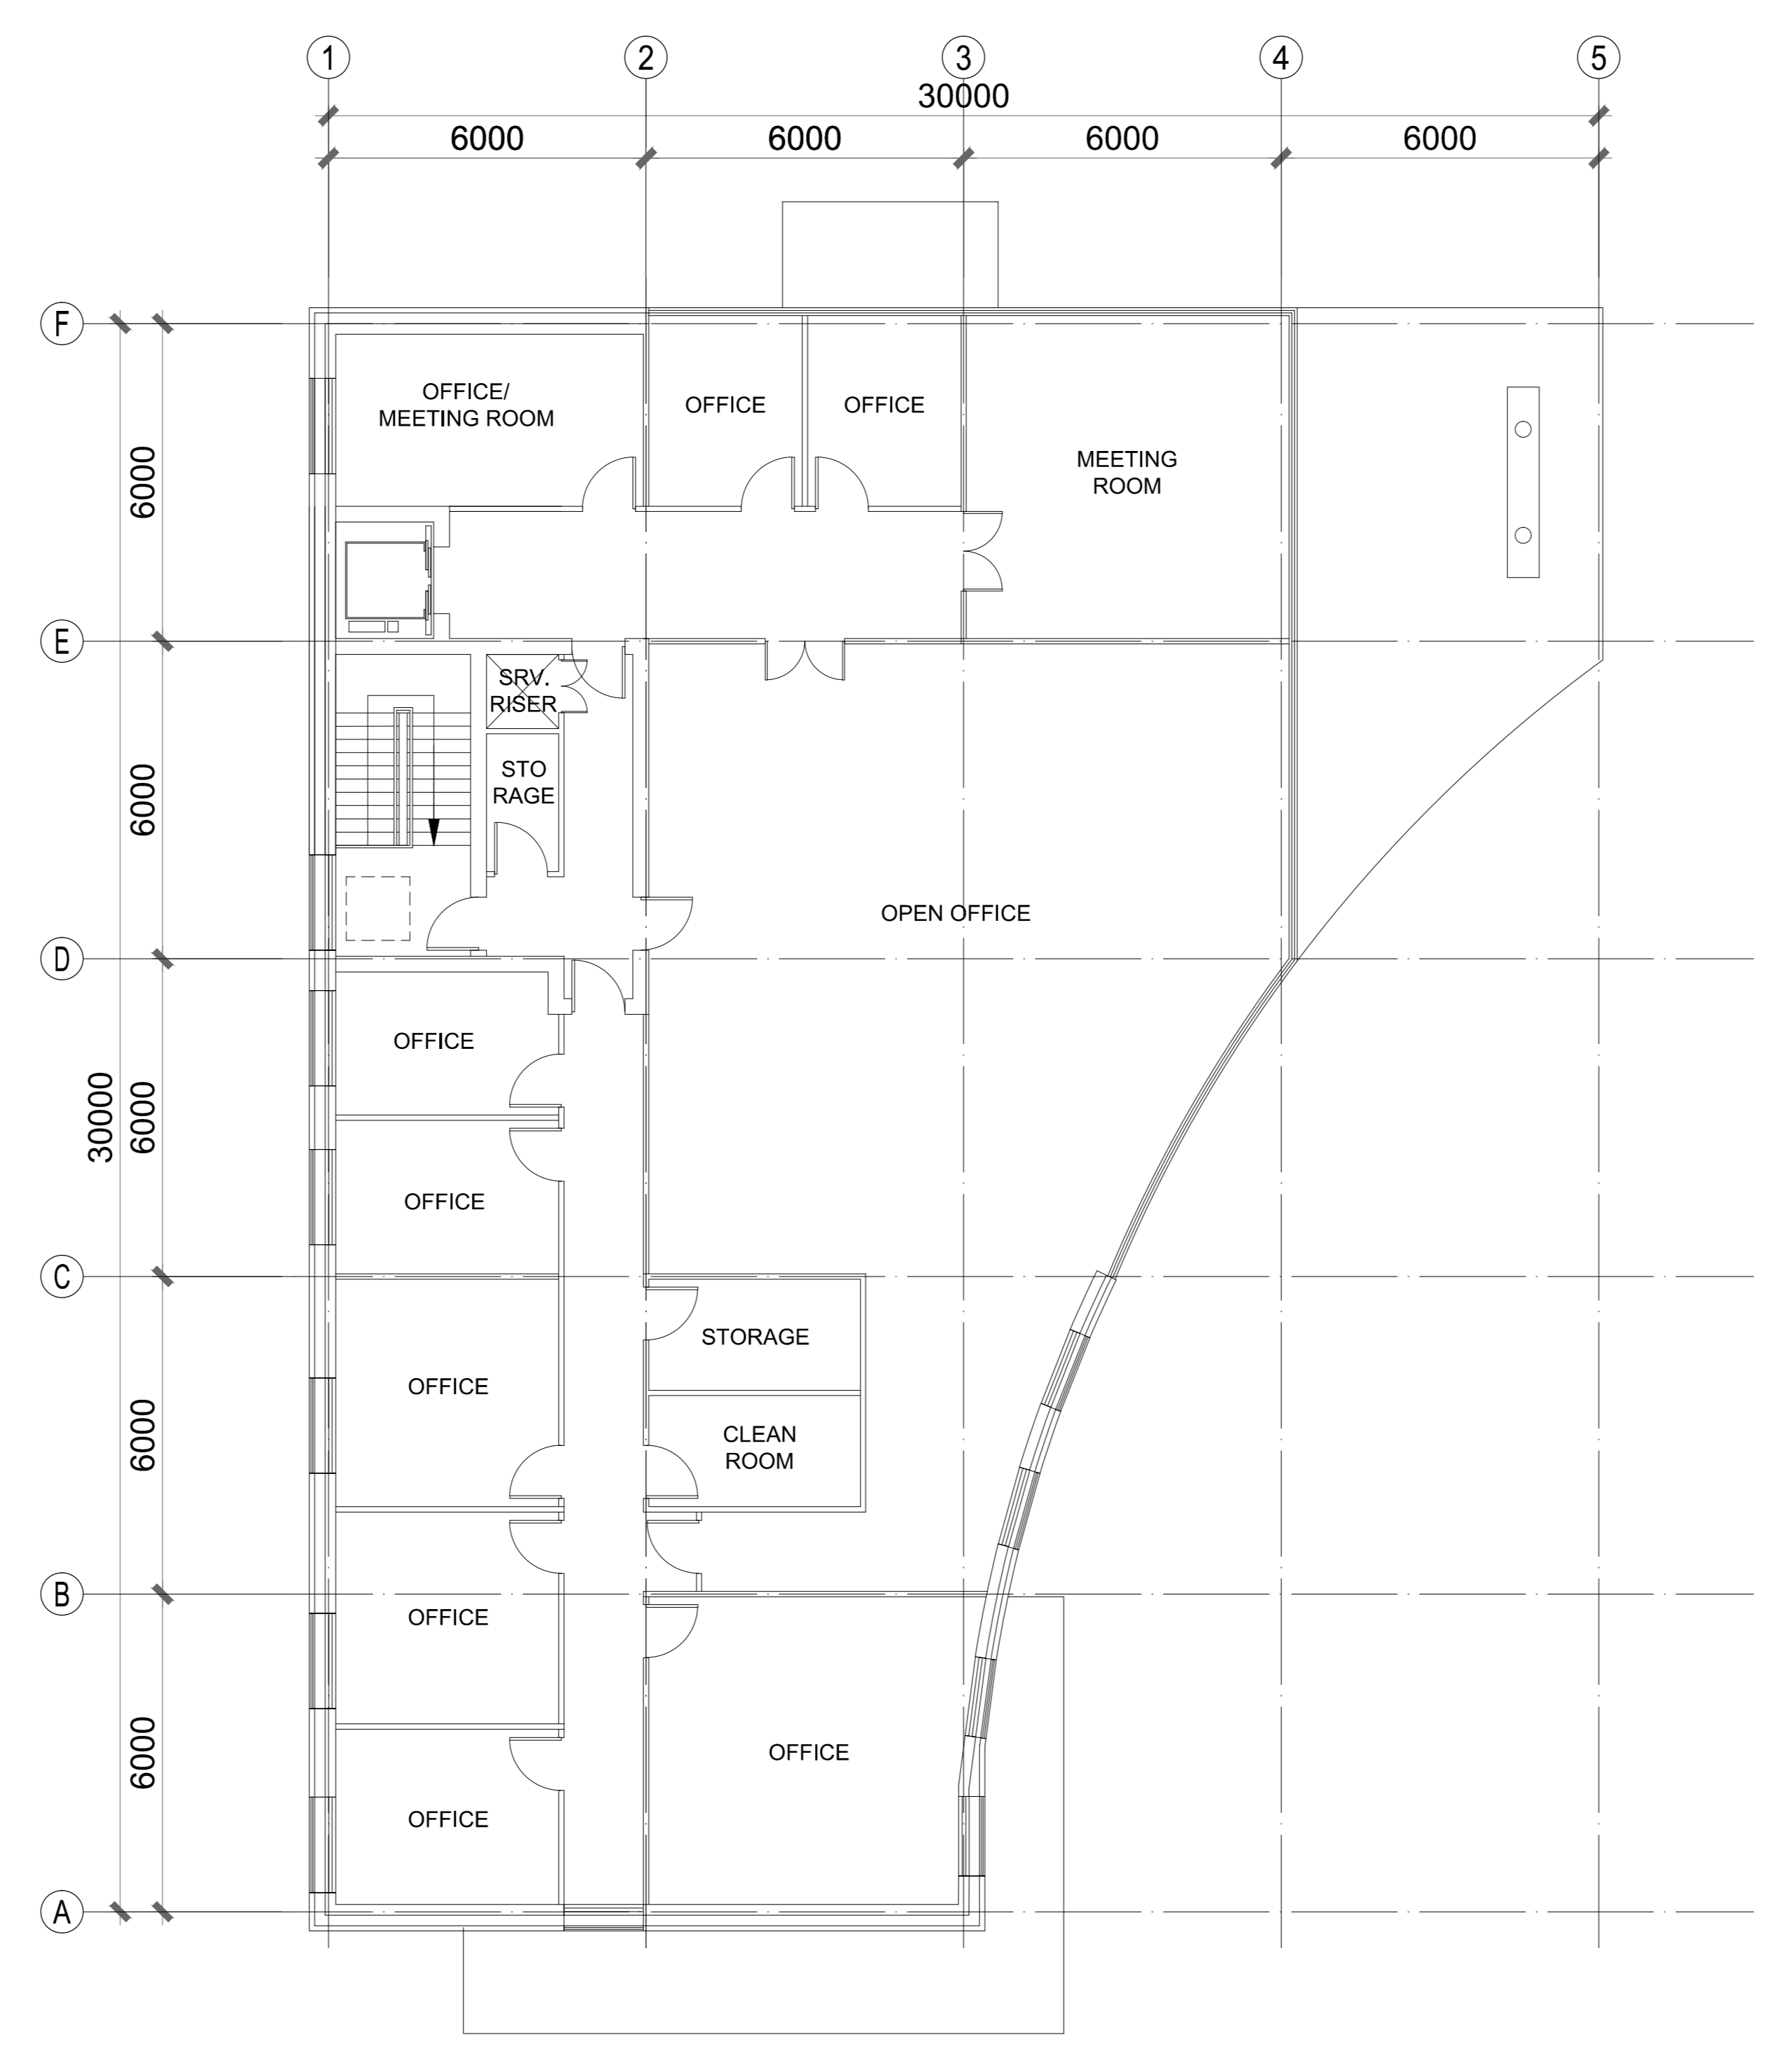

FIRST FLOOR 1:100

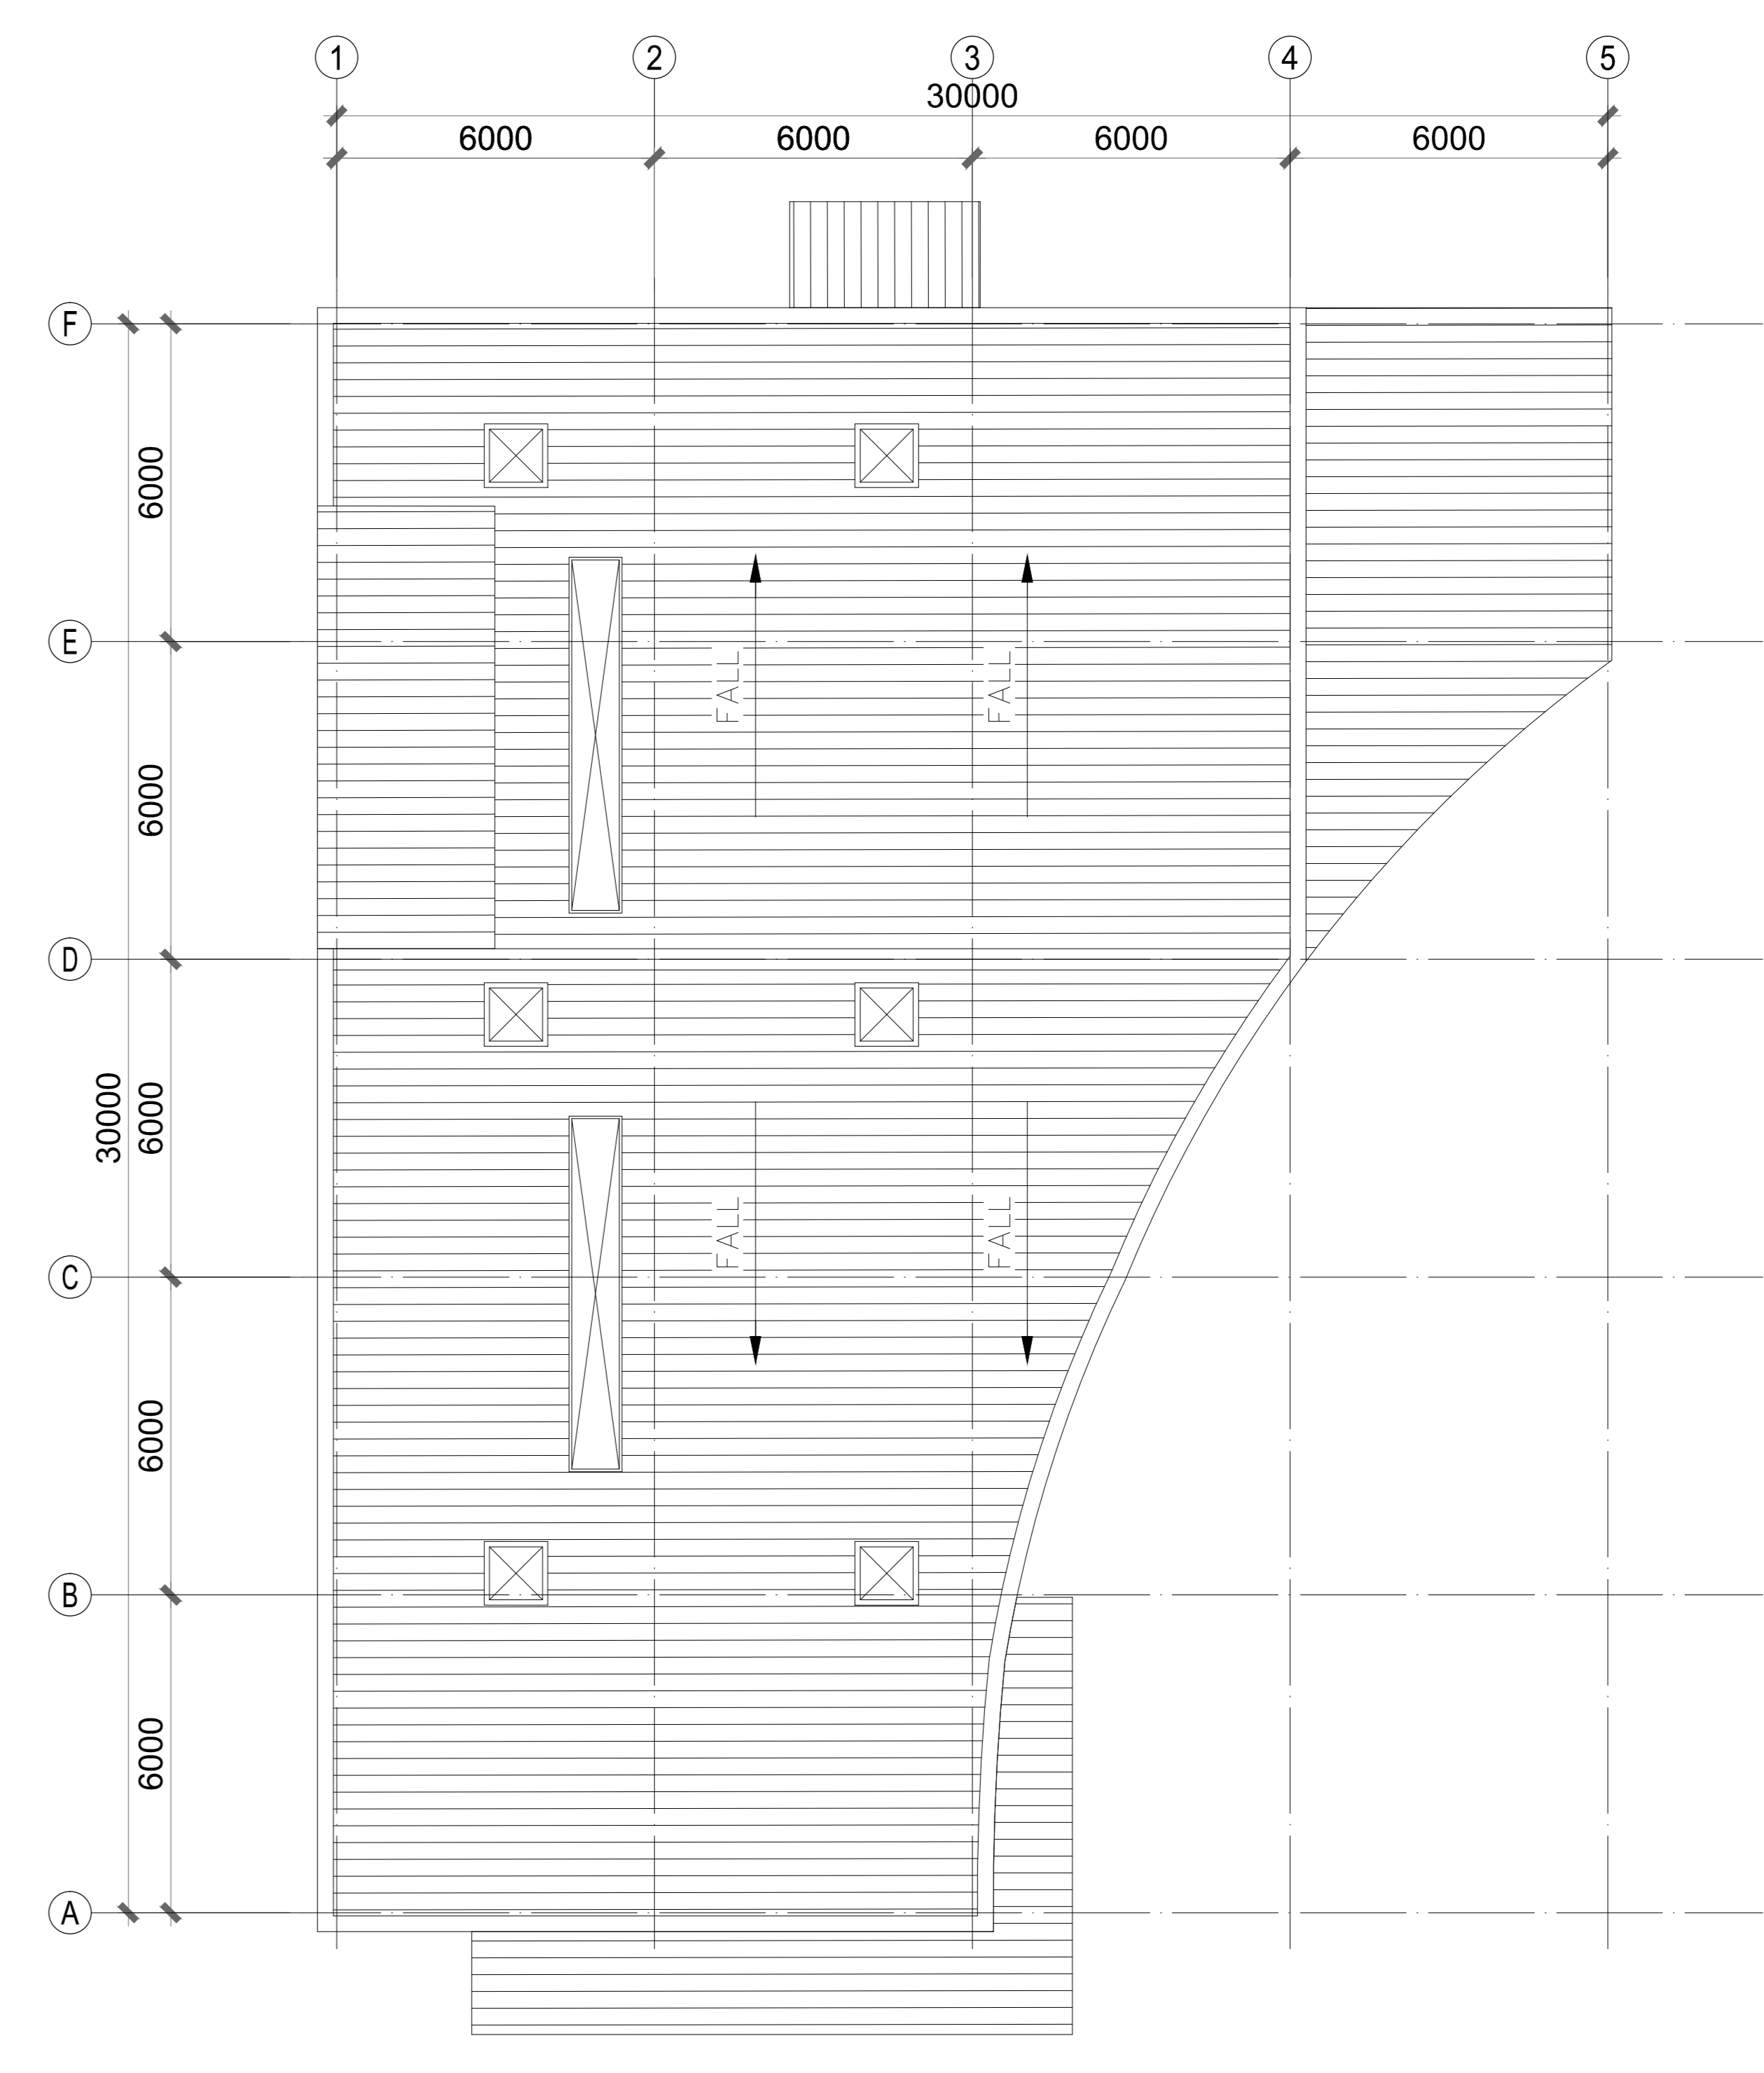

ROOF FLOOR 1:100

**FLOOR PLAN LEVEL 0 & 1**  
 (SCALE 1:100 @A0)



RINGASKIDDY RESOURCE RECOVERY CENTRE INDAVER RINGASKIDDY, CO. CORK		ADMINISTRATION BUILDING FLOOR PLAN LEVEL 0 & 1	
DATE: 1.10.24	REV: 02	SCALE: 1:100	01
1:100 @A0		1434 - 220	

© COPYRIGHT. The drawing or design may not be reproduced without permission.