



NOTE:
 - DO NOT SCALE. USE DIMENSIONS ONLY.
 - THIS DRAWING IS TO BE READ IN CONJUNCTION WITH ALL RELEVANT SPECIFICATIONS AND DRAWINGS.
 - ALL DIMENSIONS TO BE CHECKED ON SITE.
 - IN THE EVENT OF ANY DISCREPANCIES BETWEEN DRAWINGS THE CONTRACTOR IS TO INFORM THE ARCHITECT IMMEDIATELY.


REV.	DATE	DESCRIPTION	DRAWN	CHECKED	APPROVED

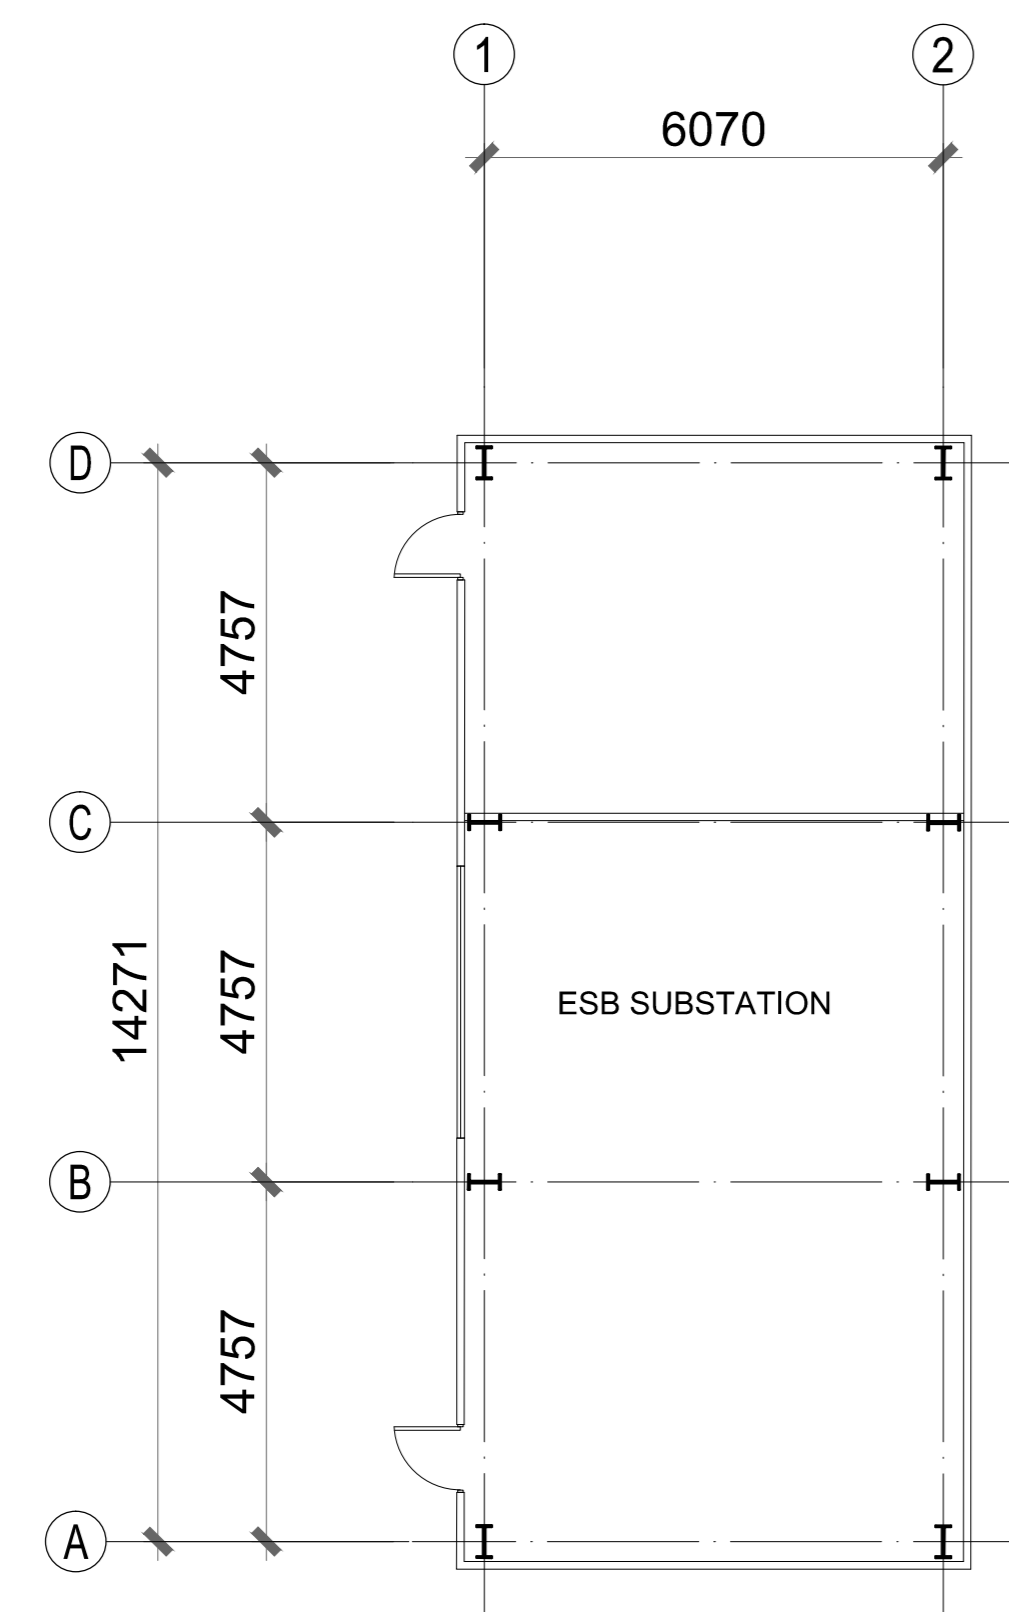


GROUD FLOOR 1:100

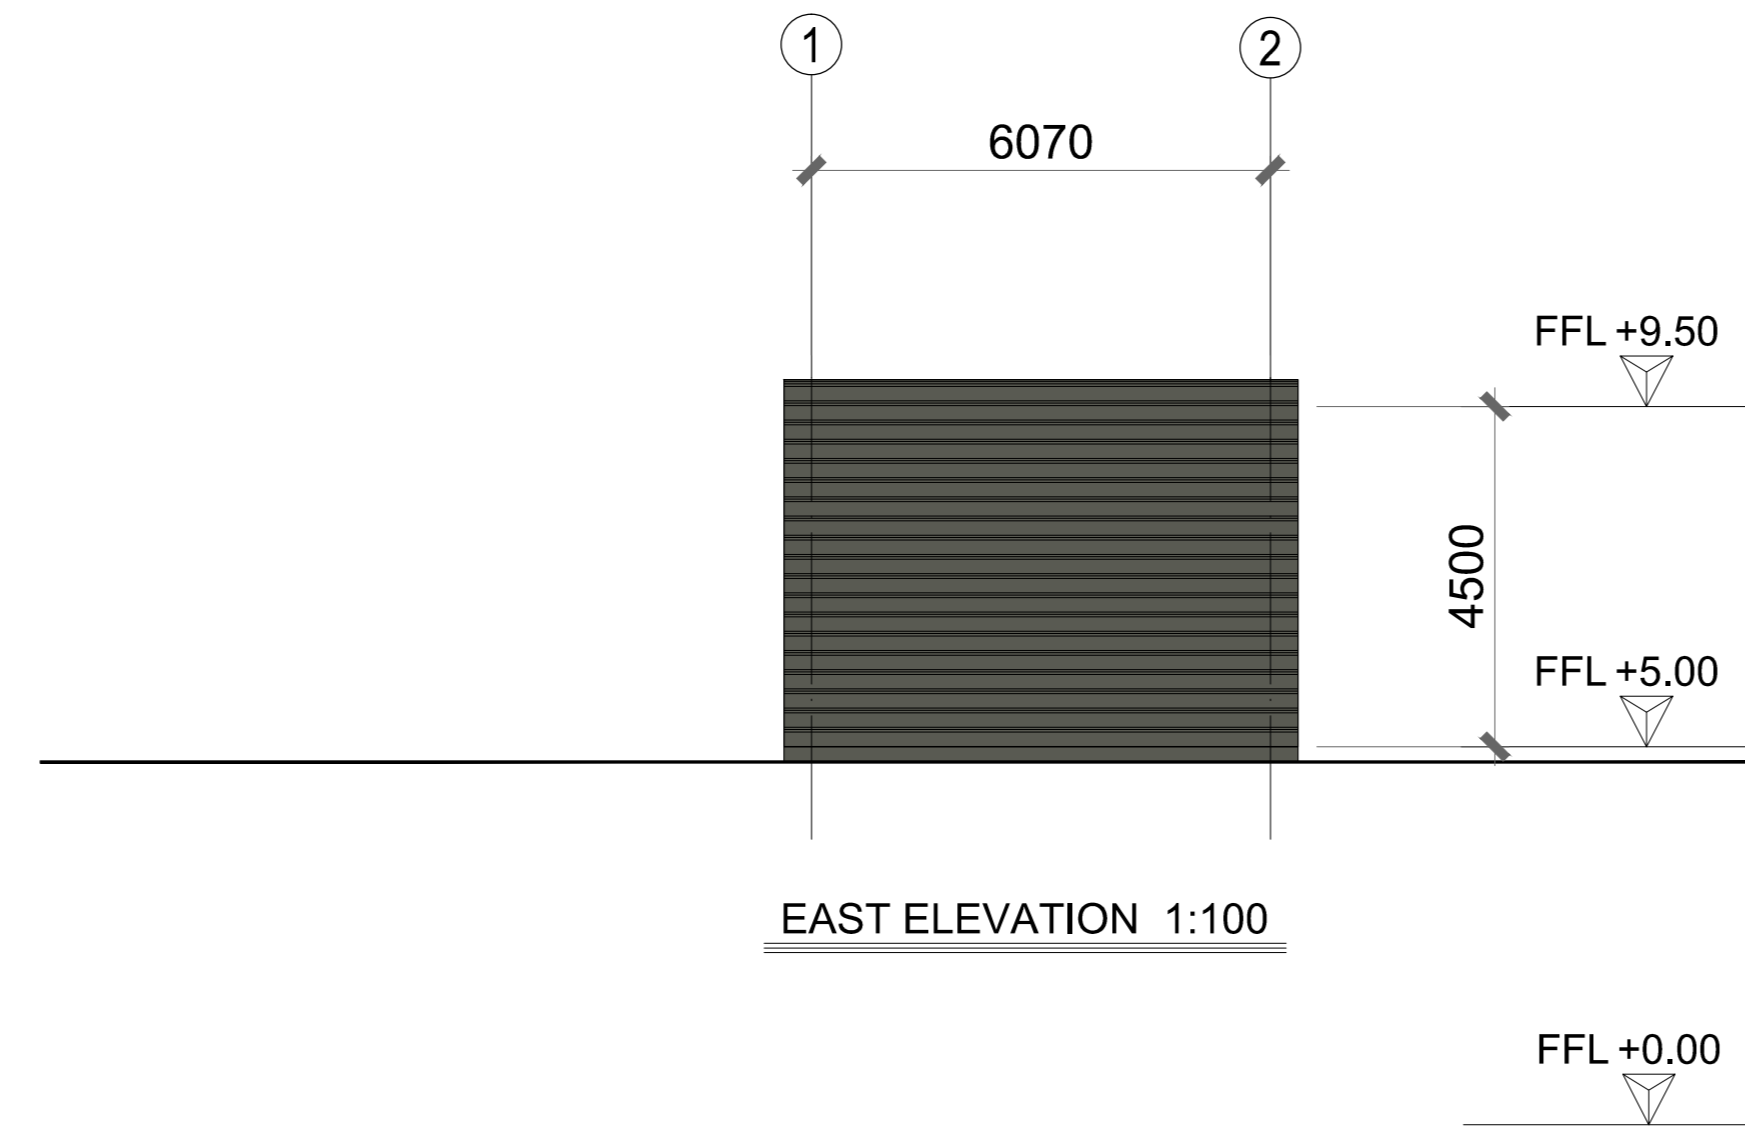


EAST ELEVATION 1:100

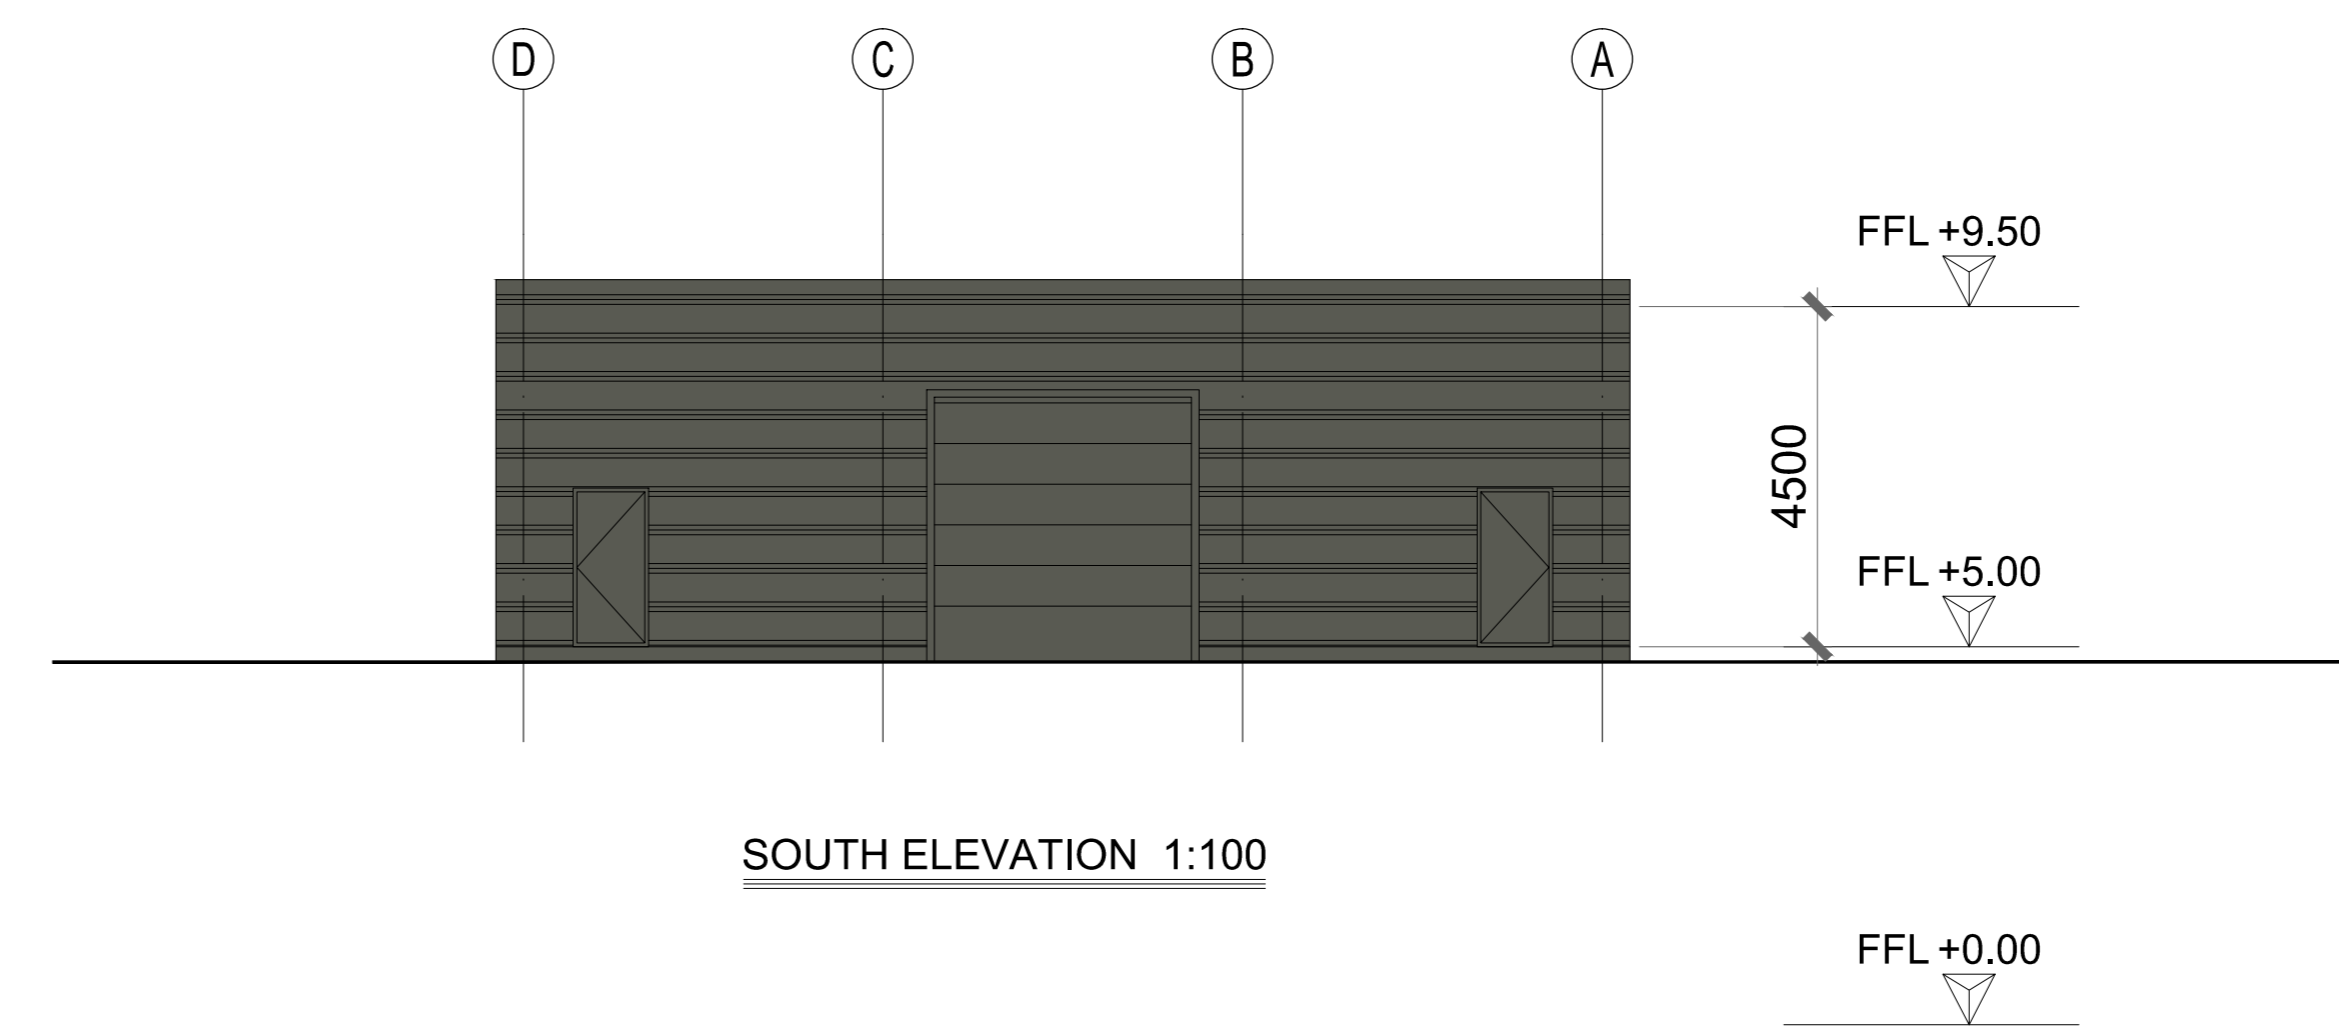


SOUTH ELEVATION 1:100

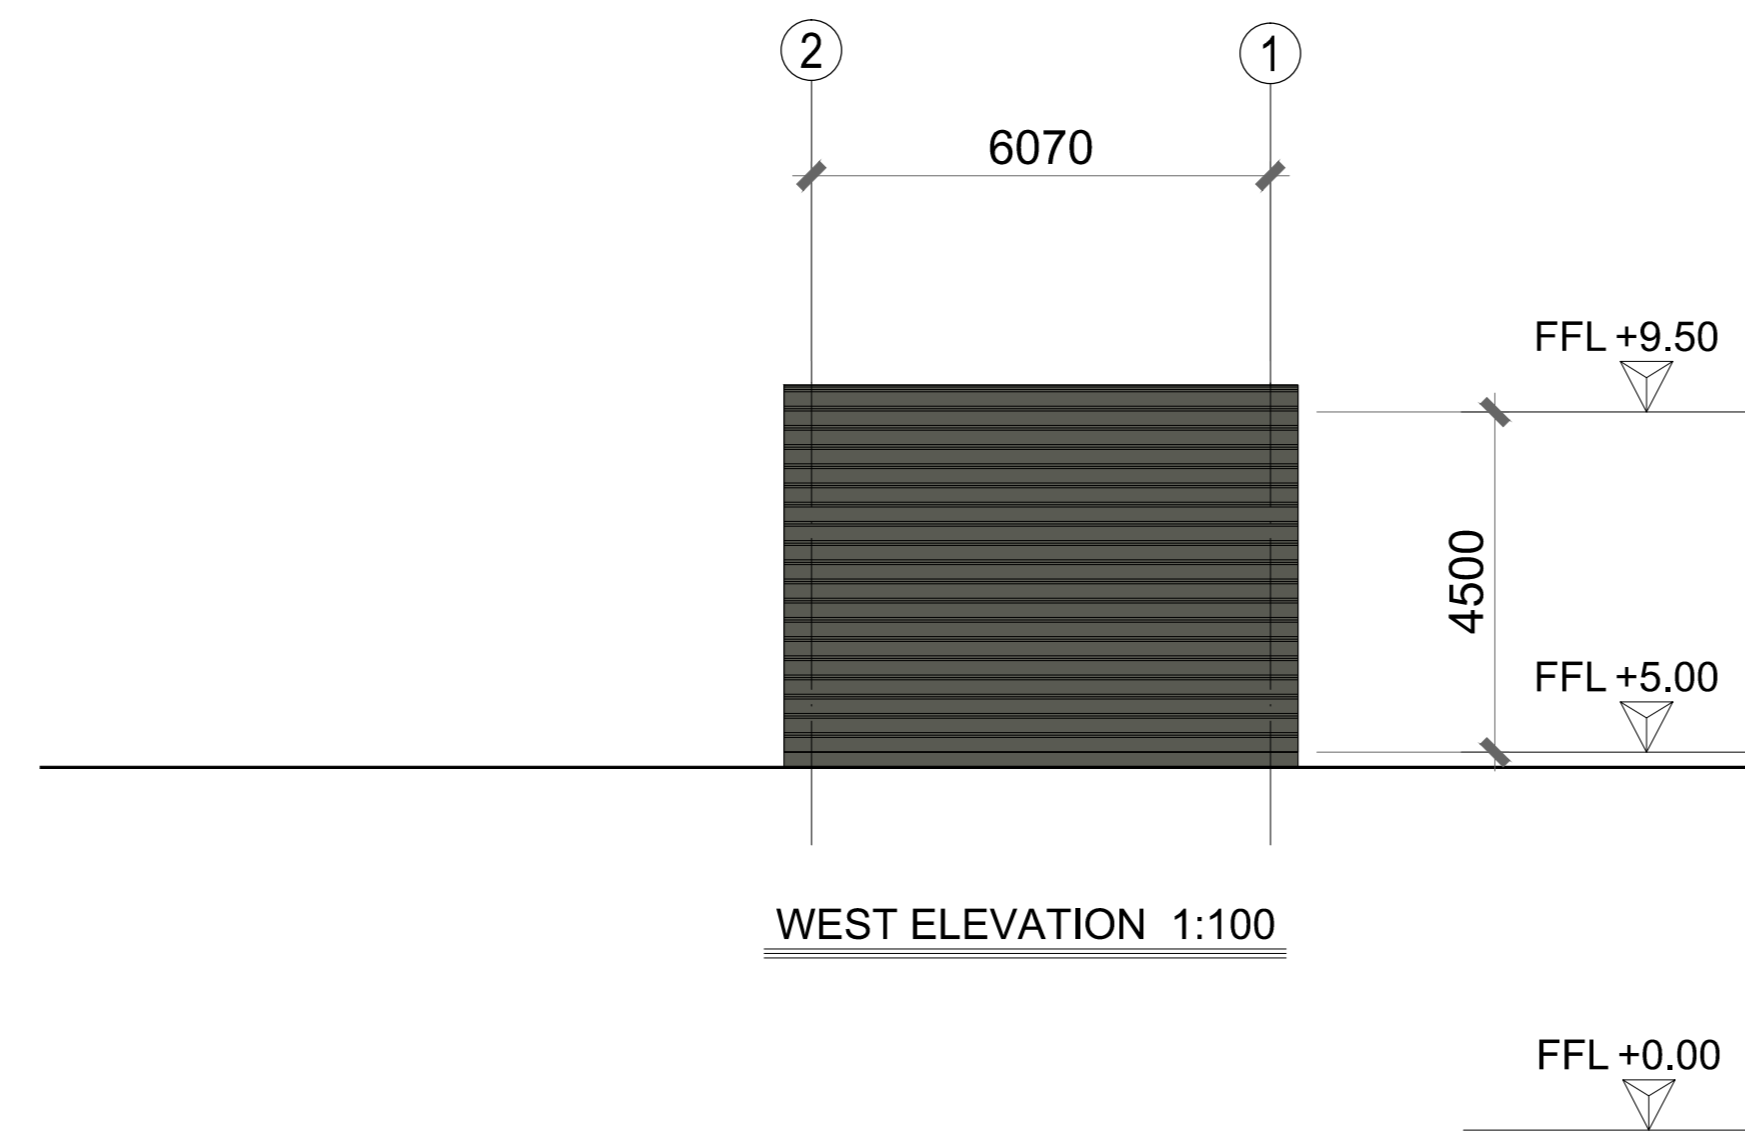


WEST ELEVATION 1:100

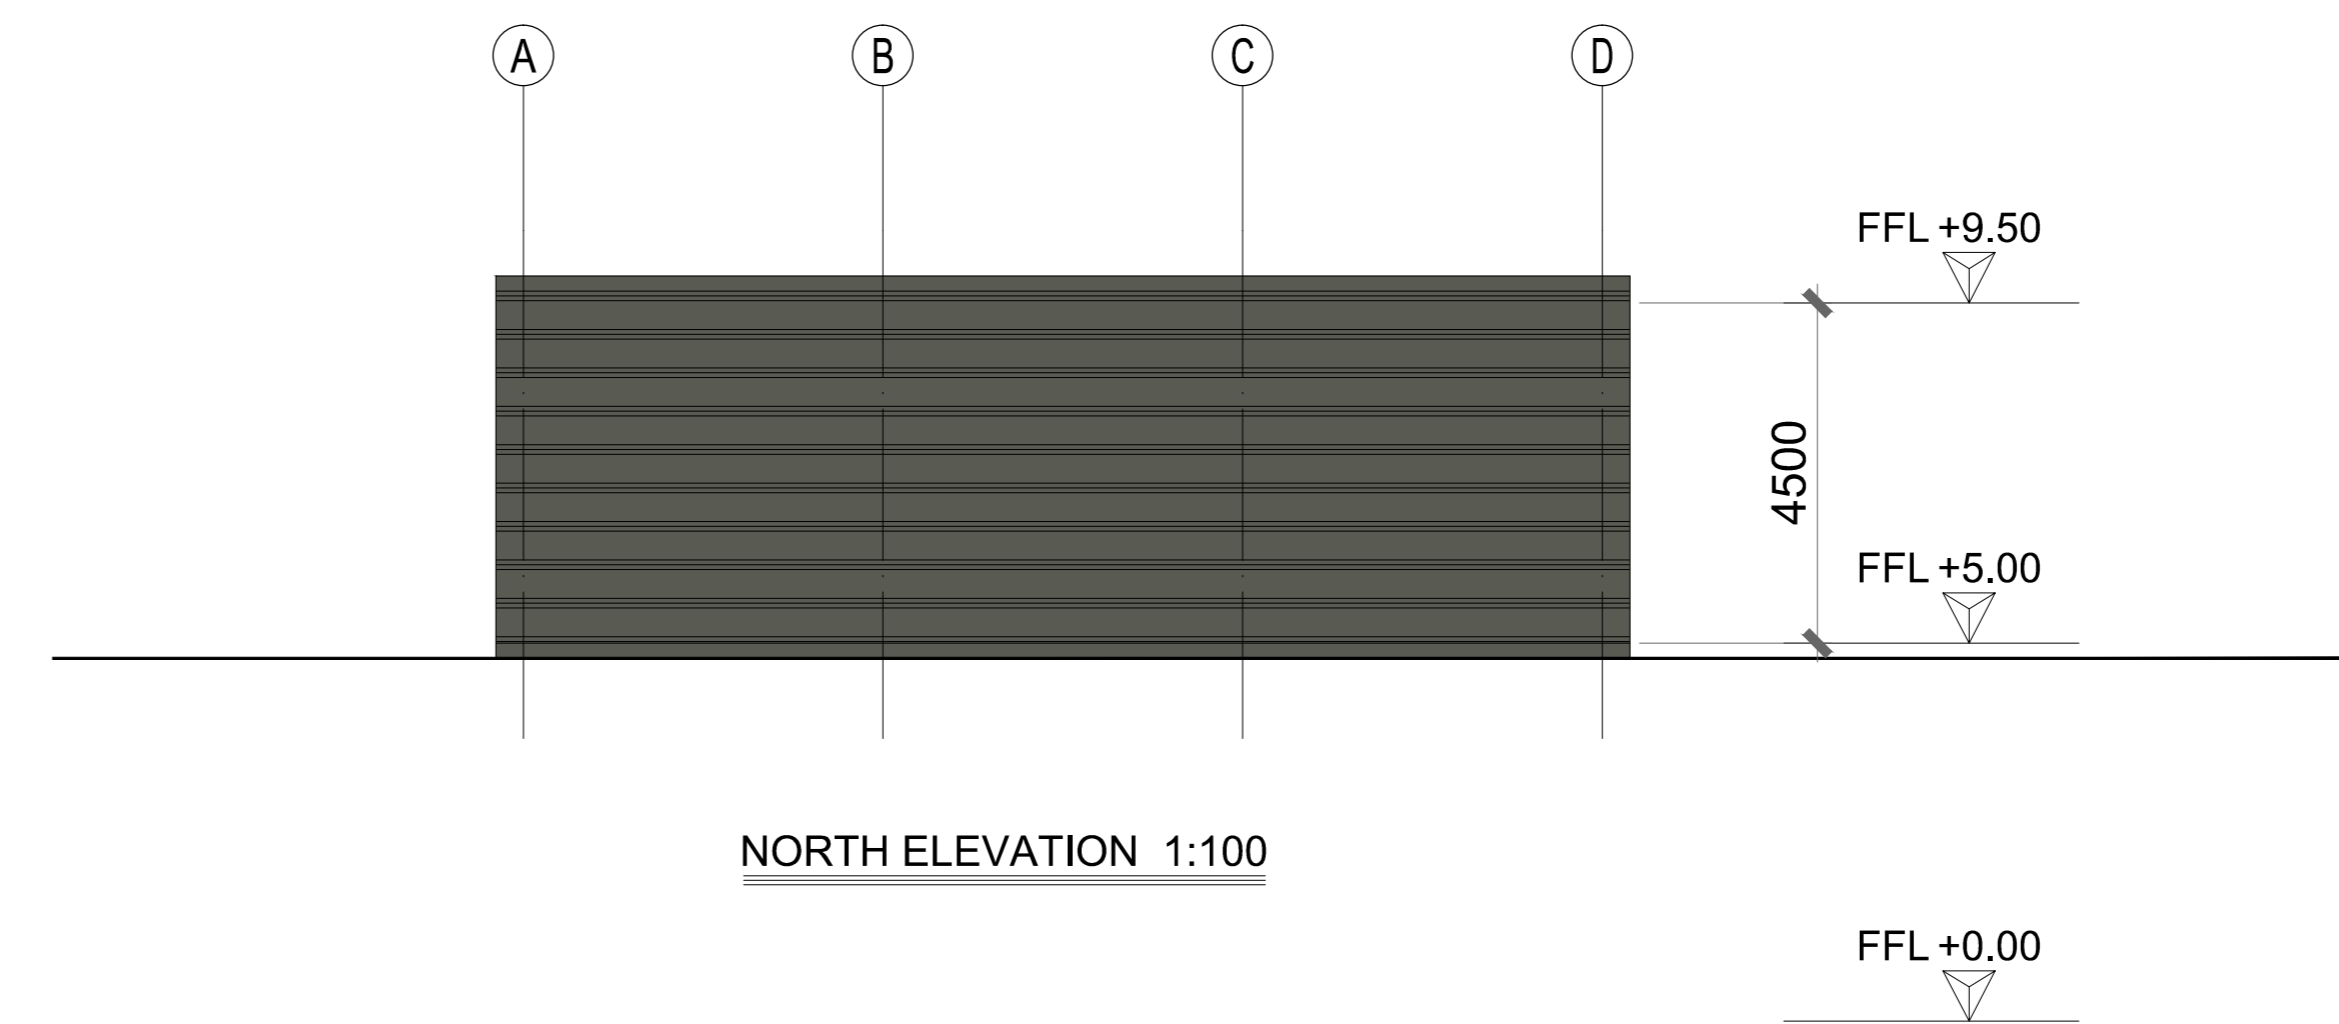

NORTH ELEVATION 1:100

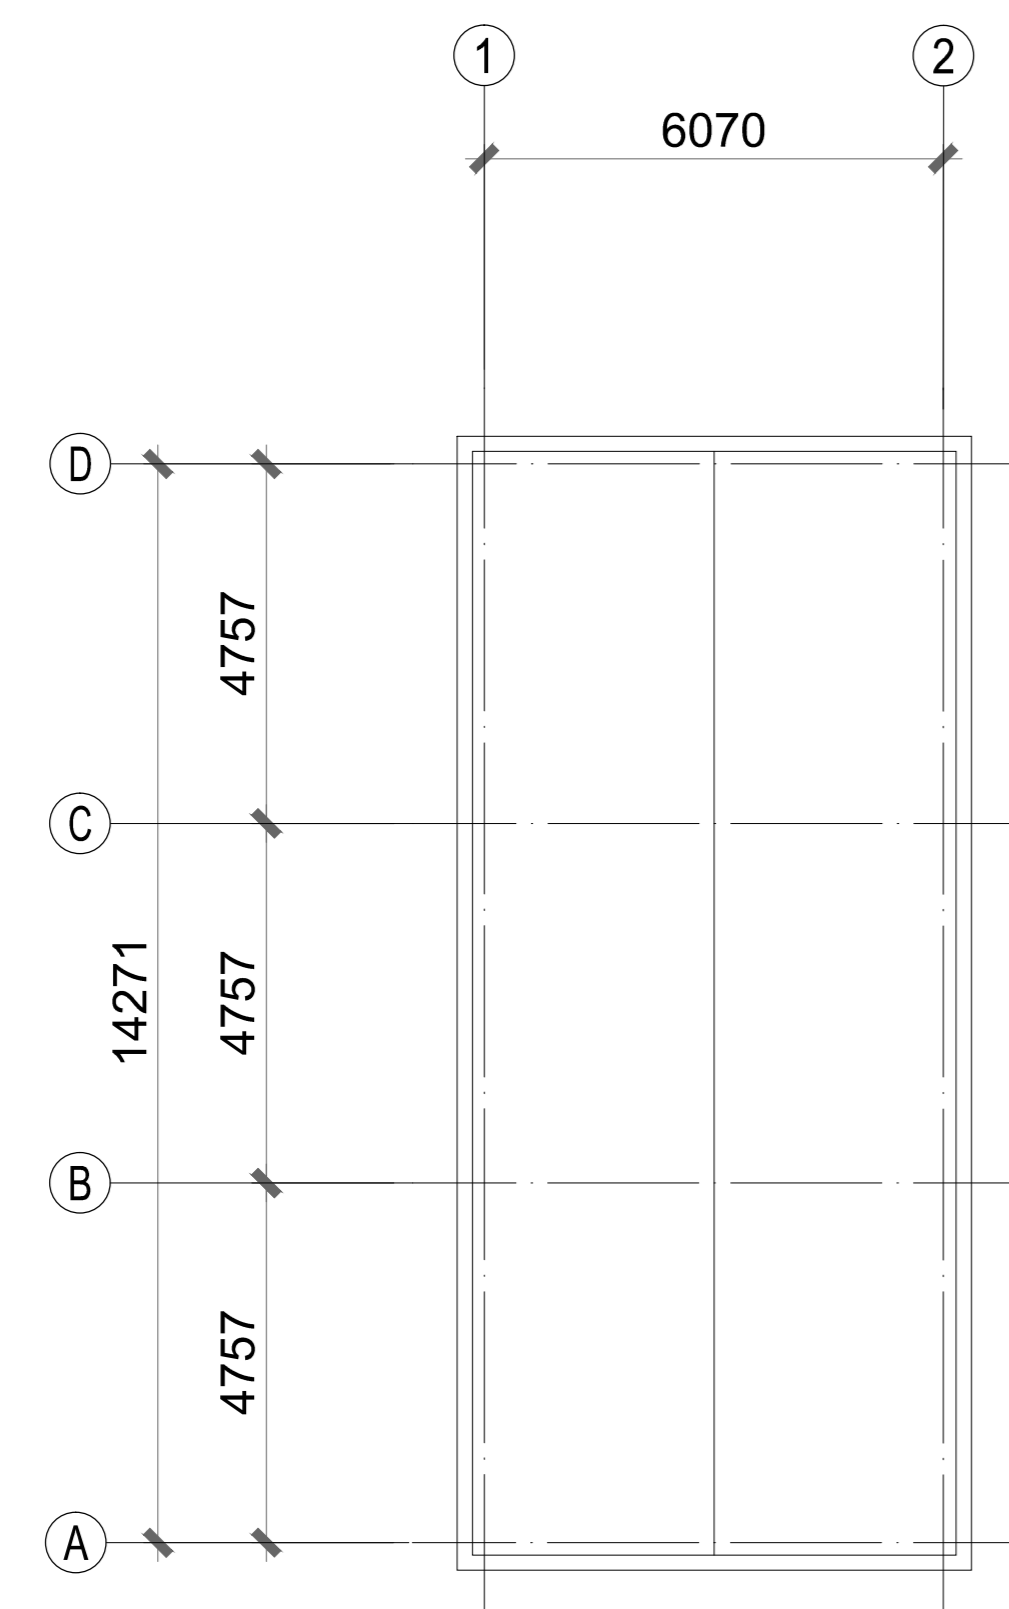

ROOF PLAN 1:100

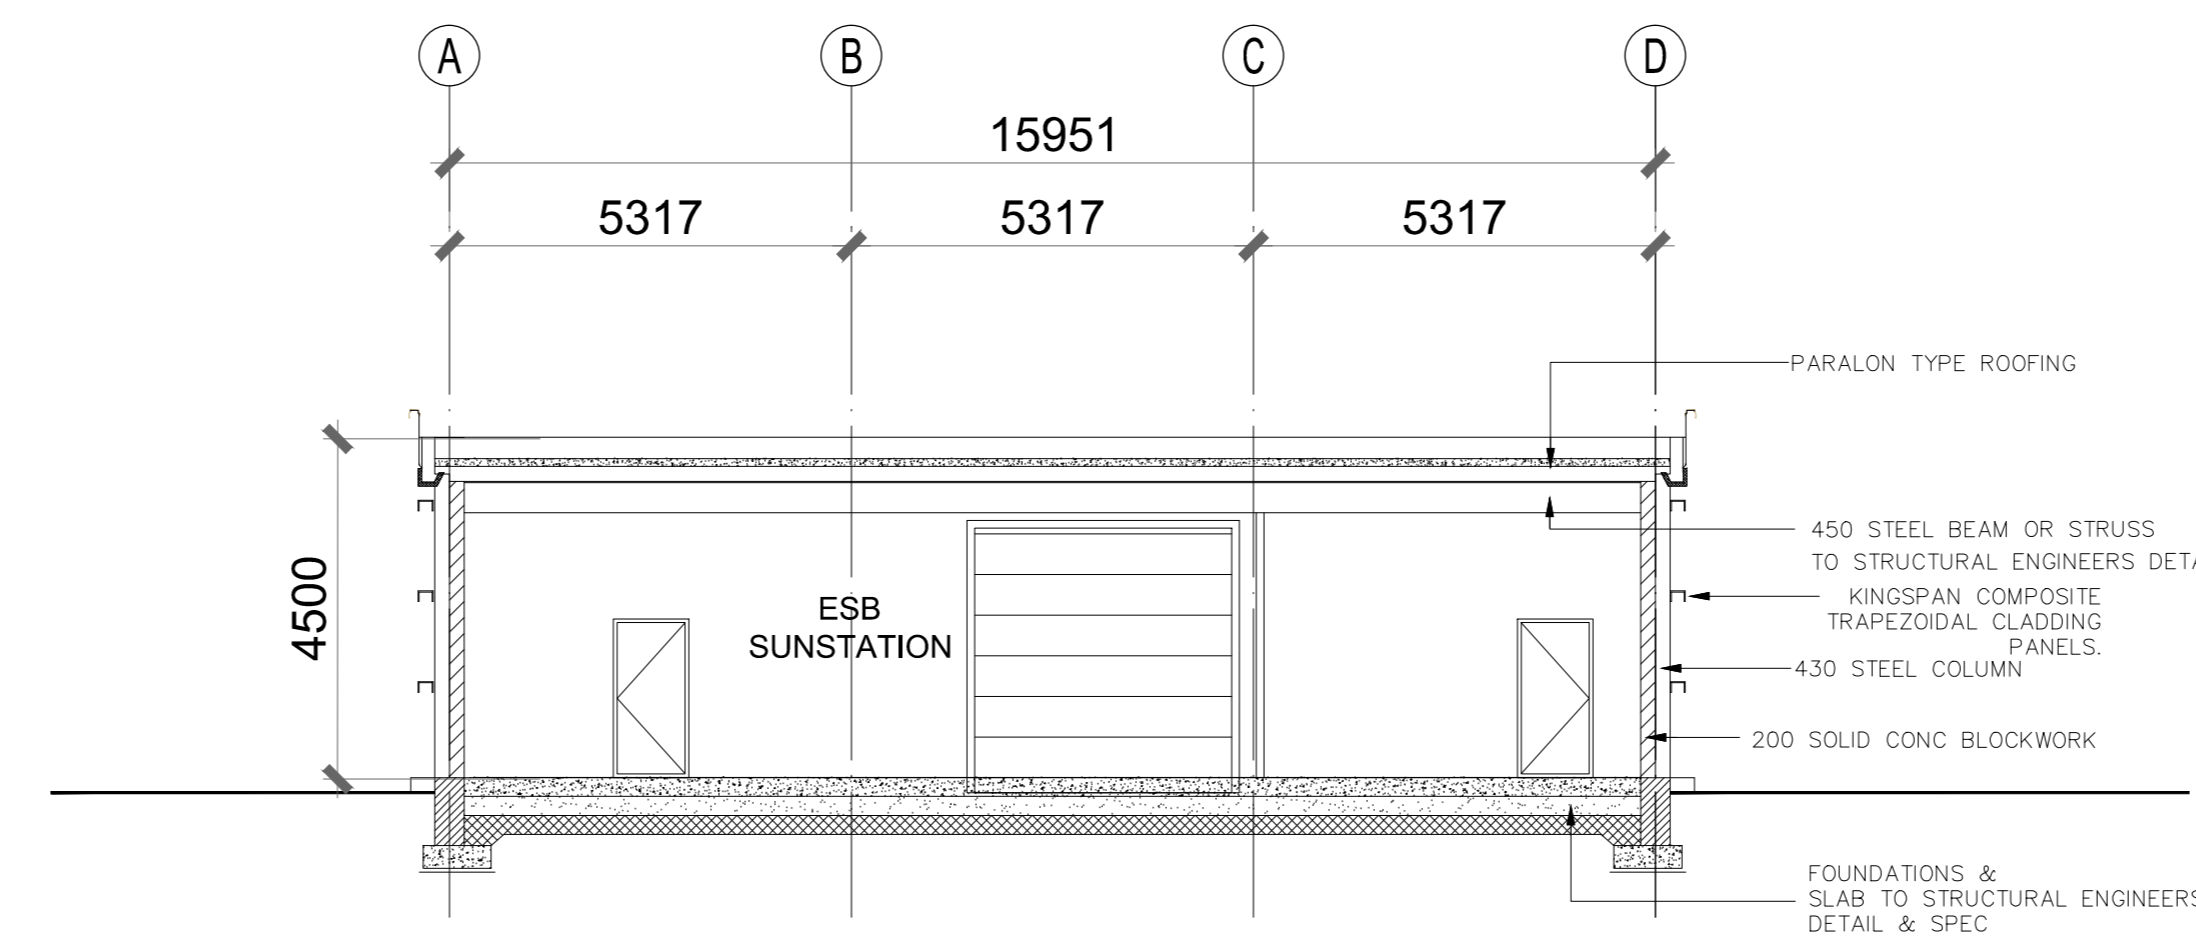

A-A SECTION 1:100

FLOOR PLAN & ELEVATIONS & SECTIONS

(SCALE 1:100 @A0)



1 Lapps Quay, Cork, Ireland	T: 021 4272070	F: 021 4272200	E: info@wilsonarchitectur.ie
RINGASKIDDY RESOURCE RECOVERY CENTRE INDAVER	ESB FLOOR PLAN & ELEVATIONS & SECTIONS		
RINGASKIDDY, CO. CORK	01	1434	230

© COPYRIGHT. The drawing or design may not be reproduced without permission.