

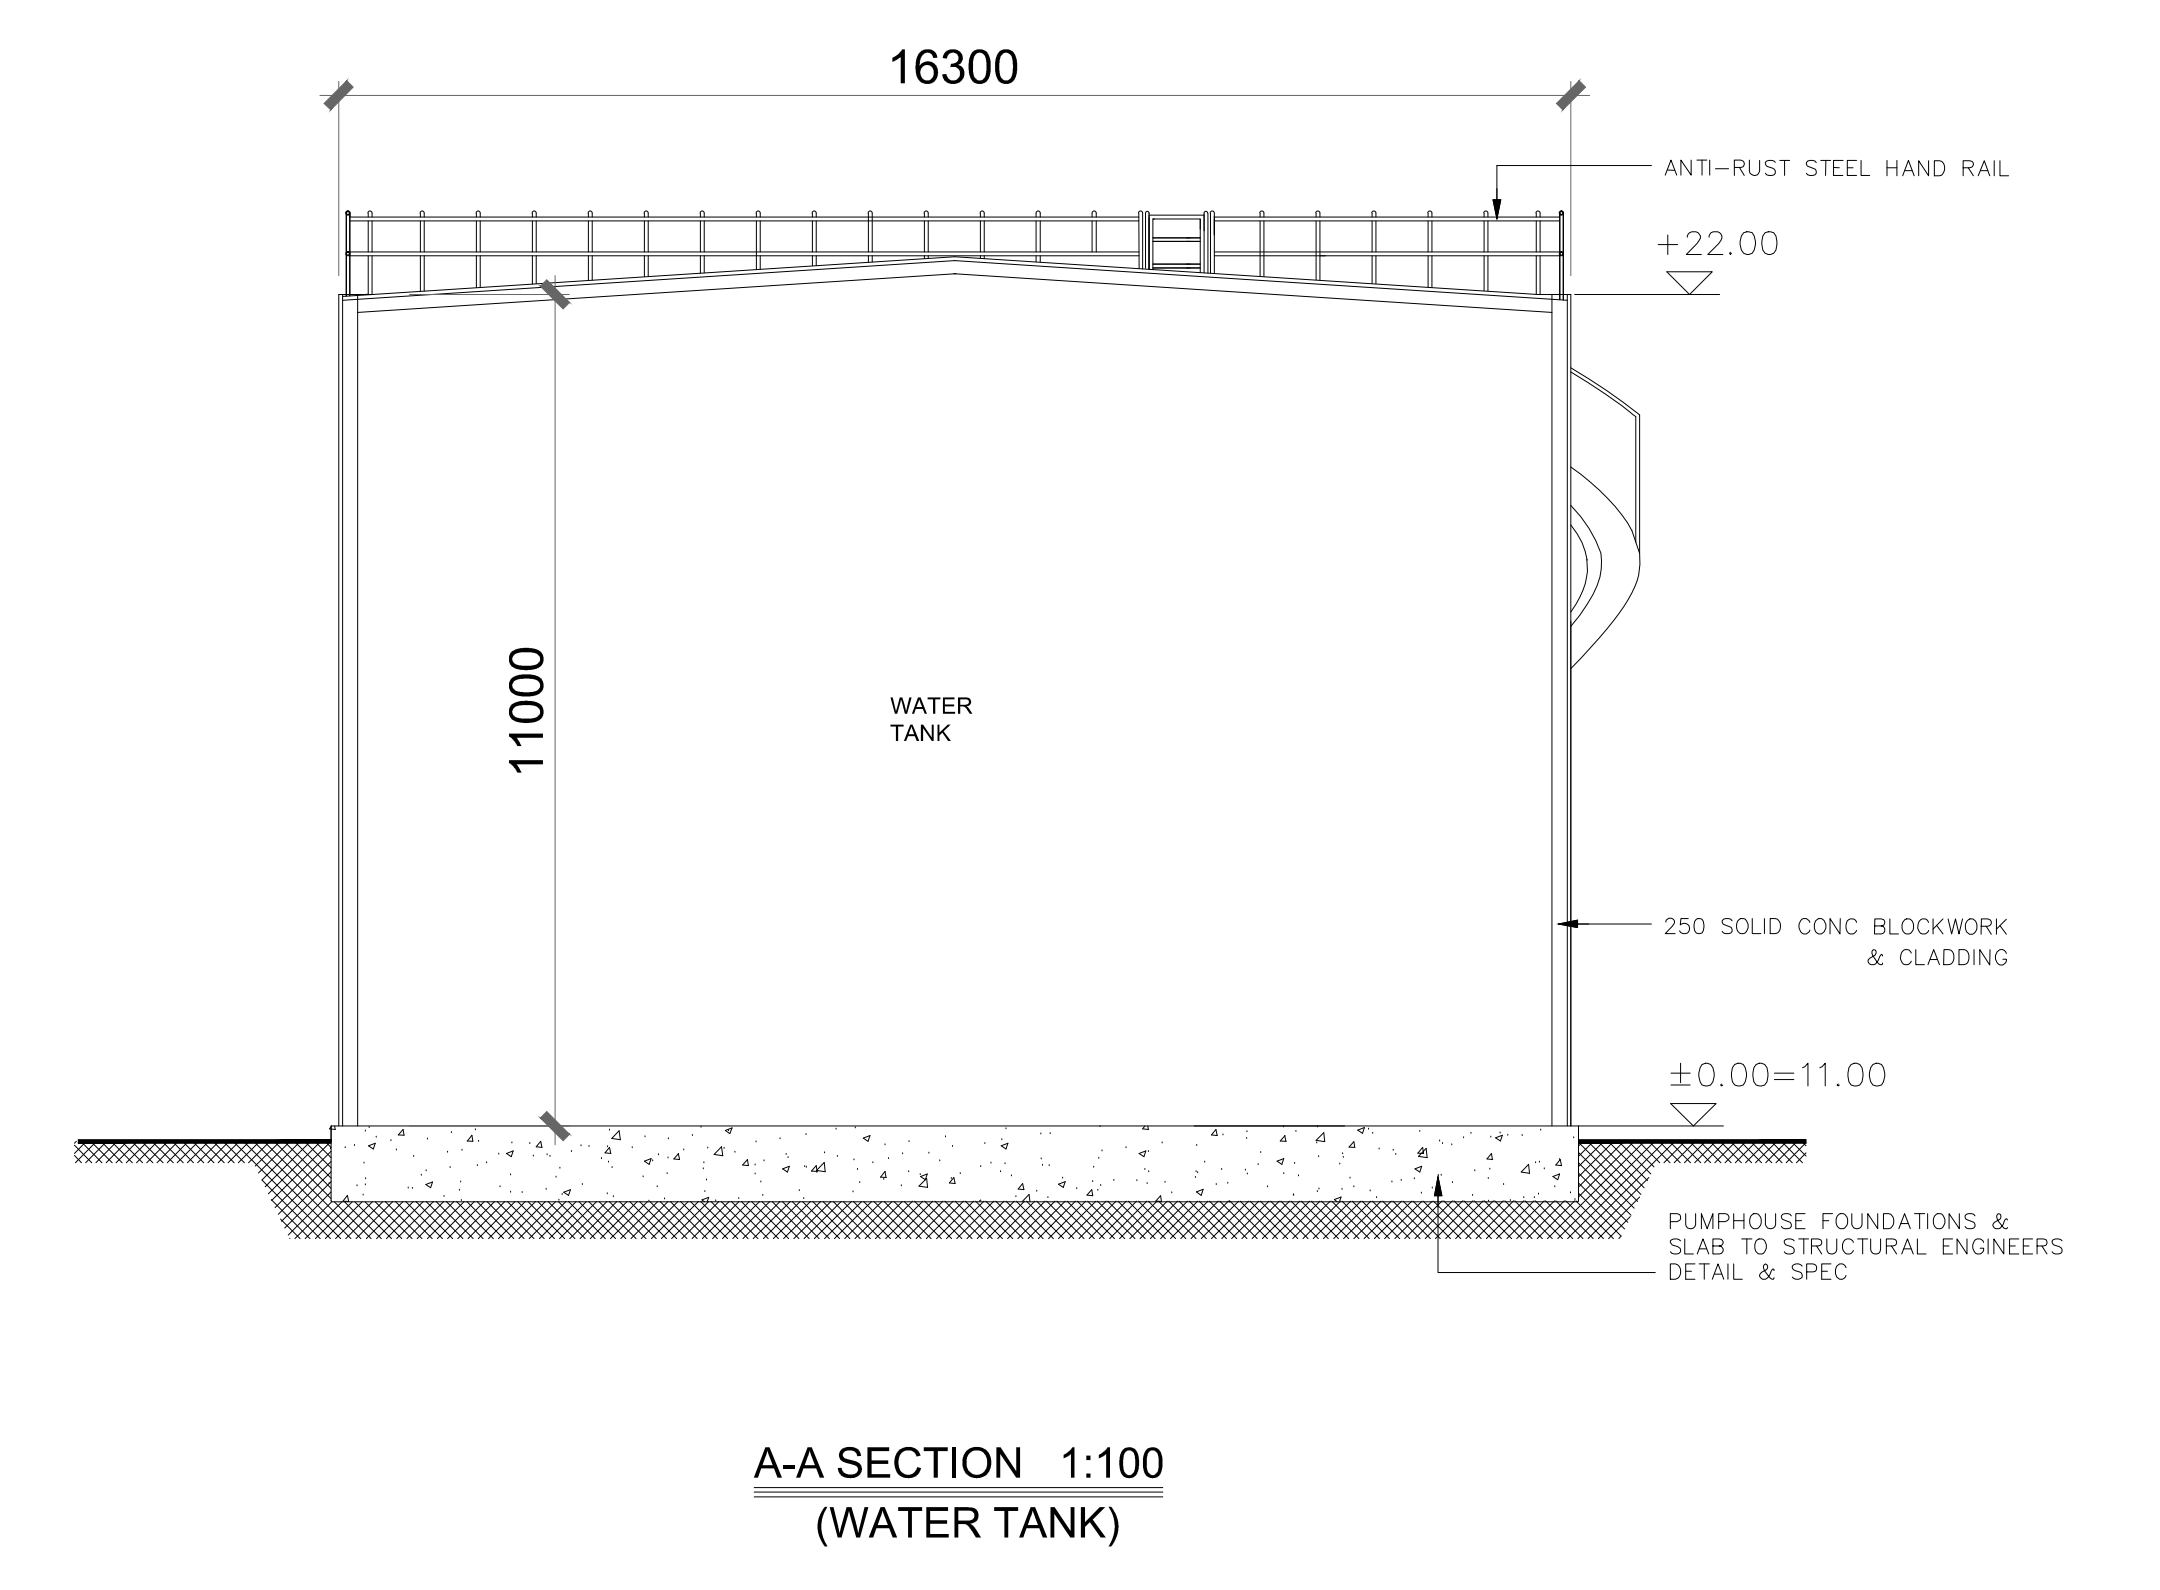
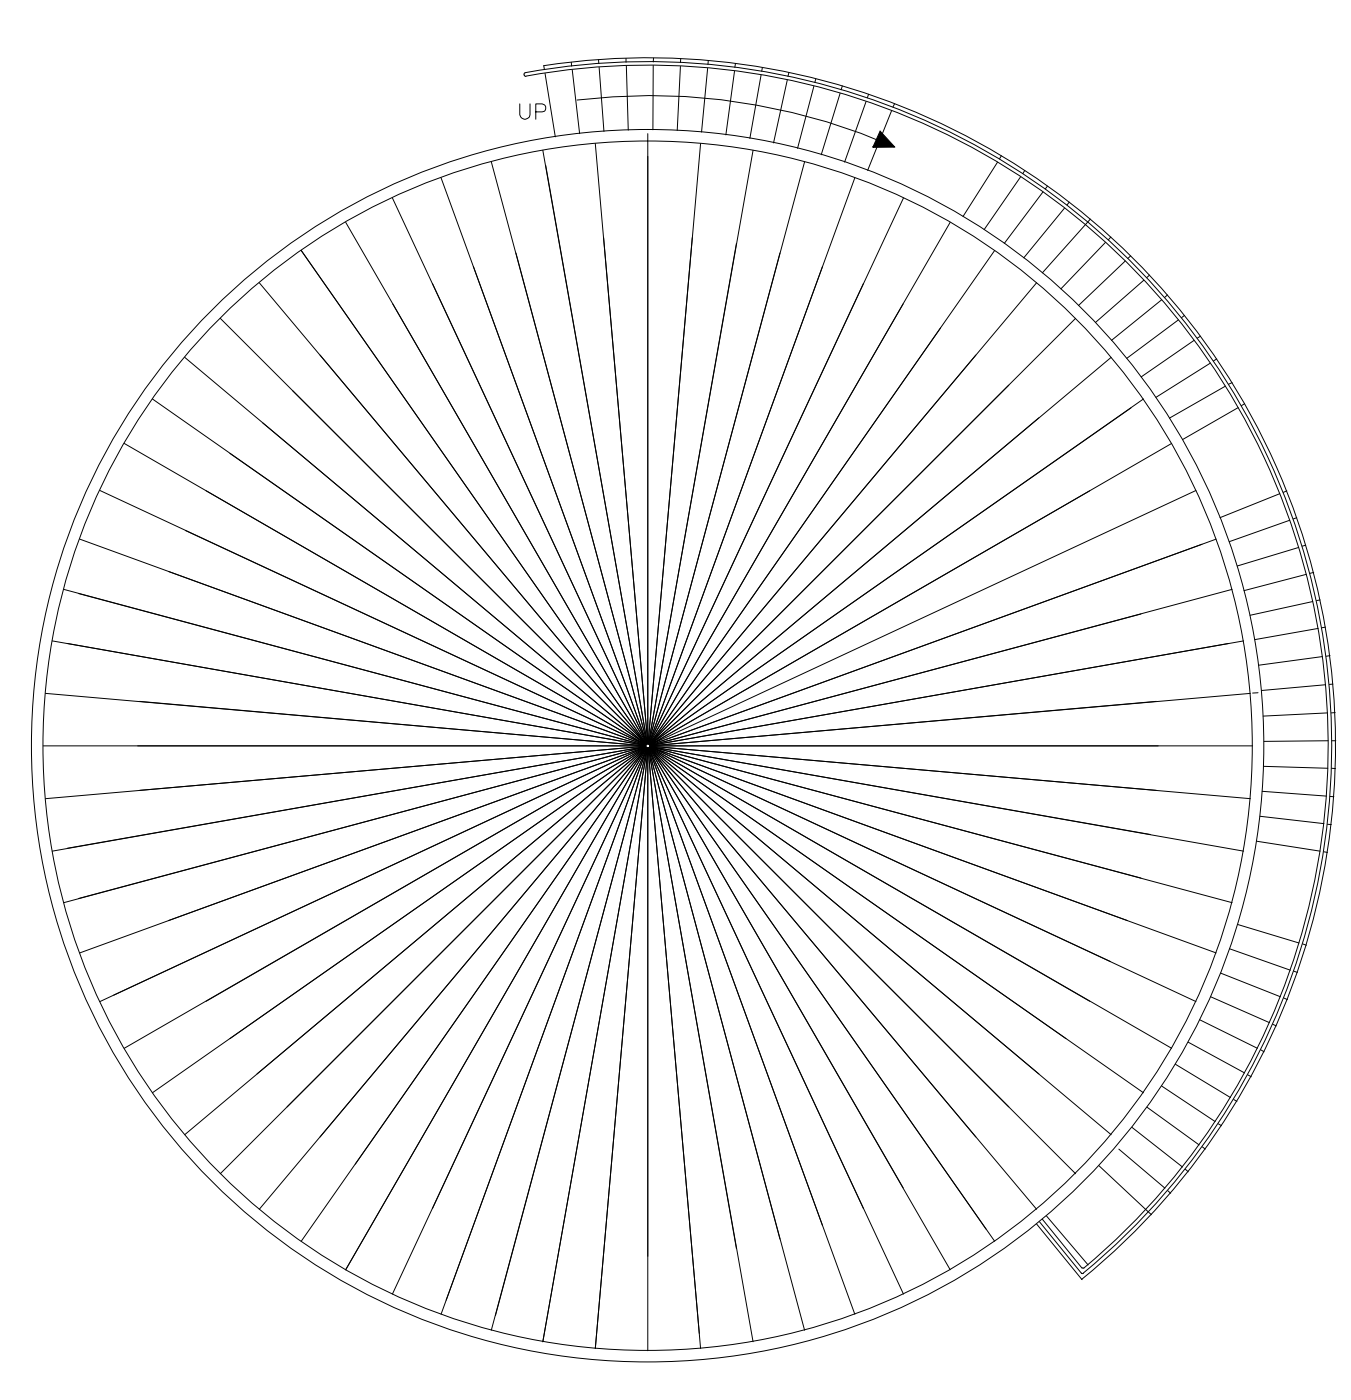
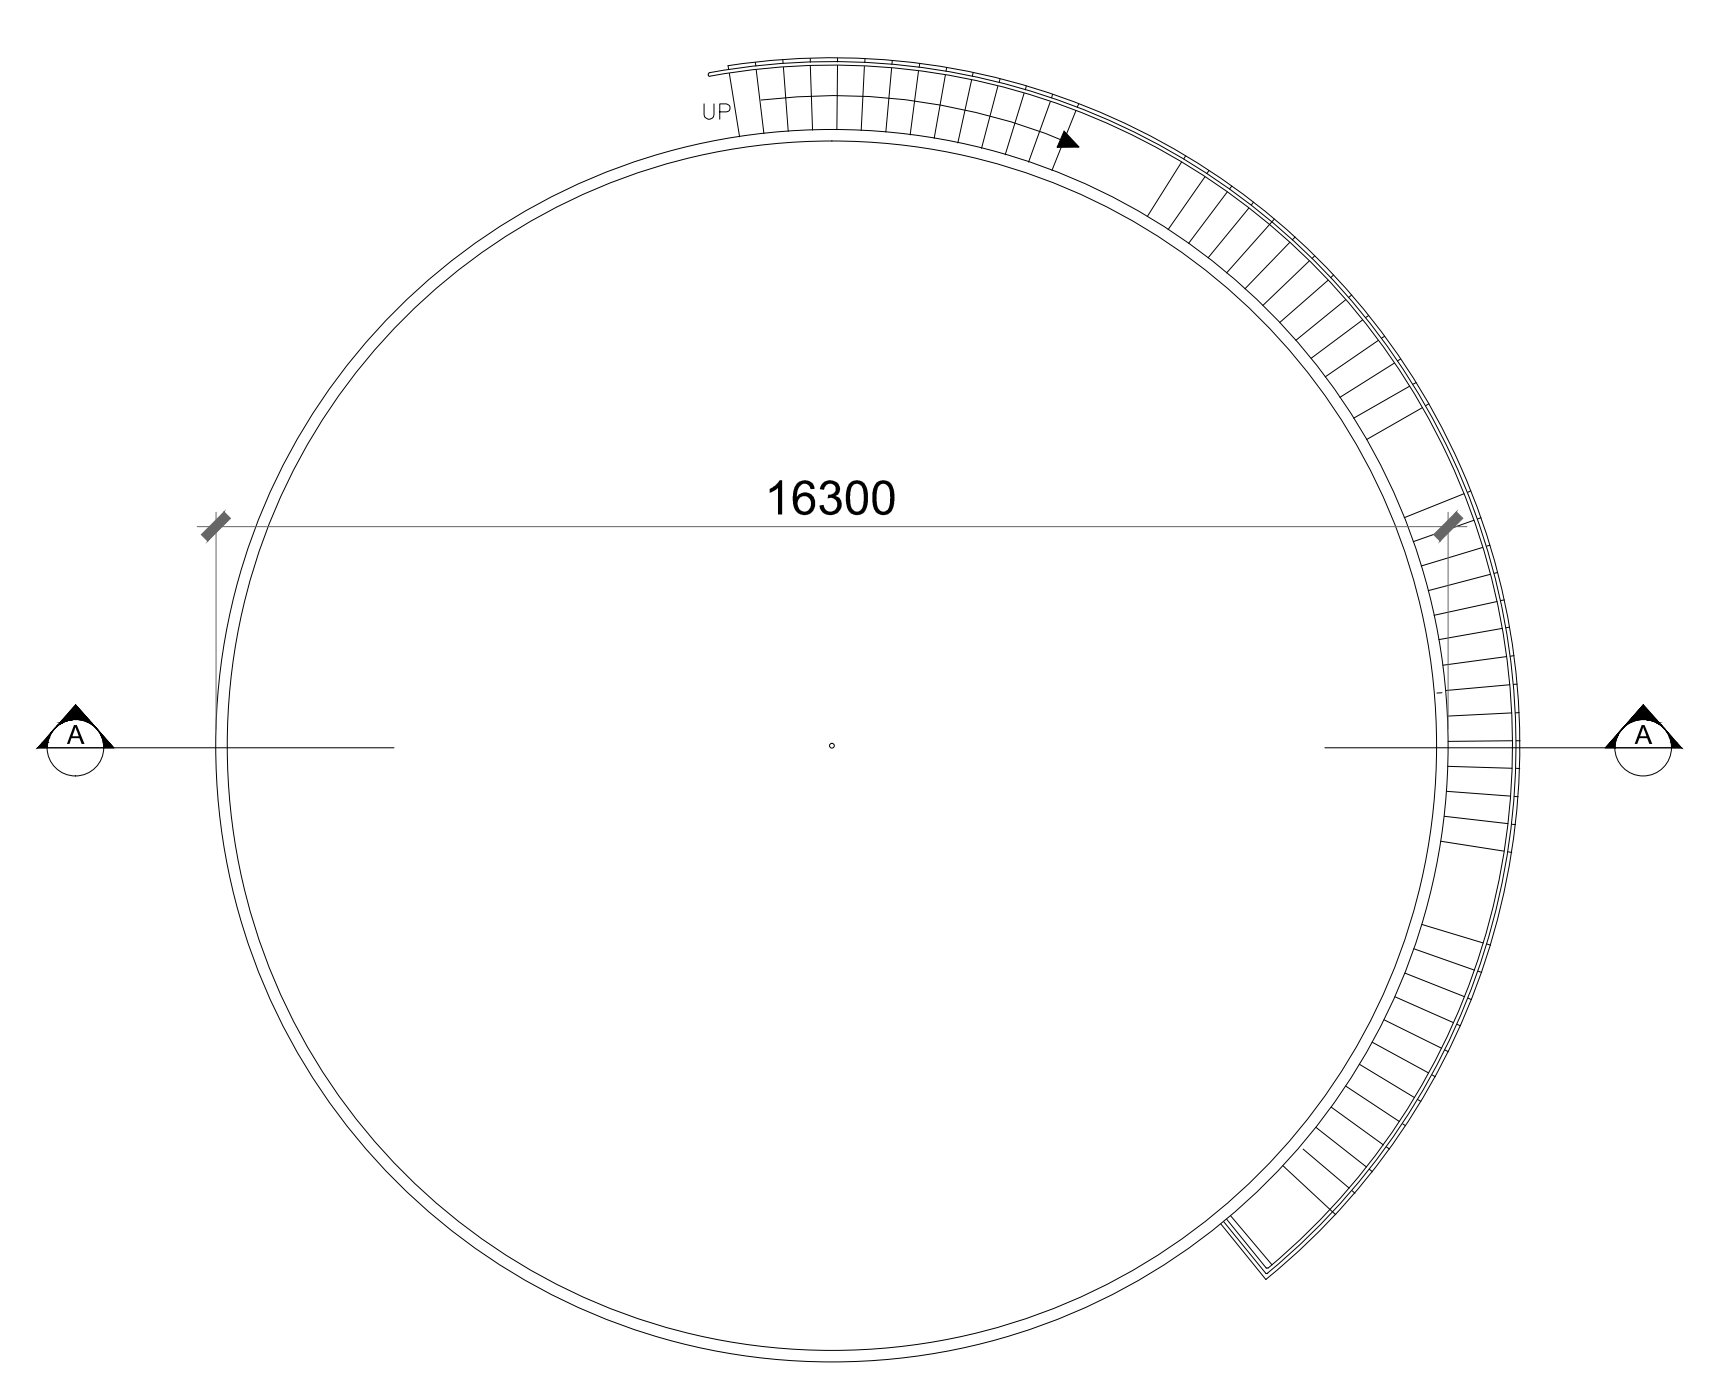
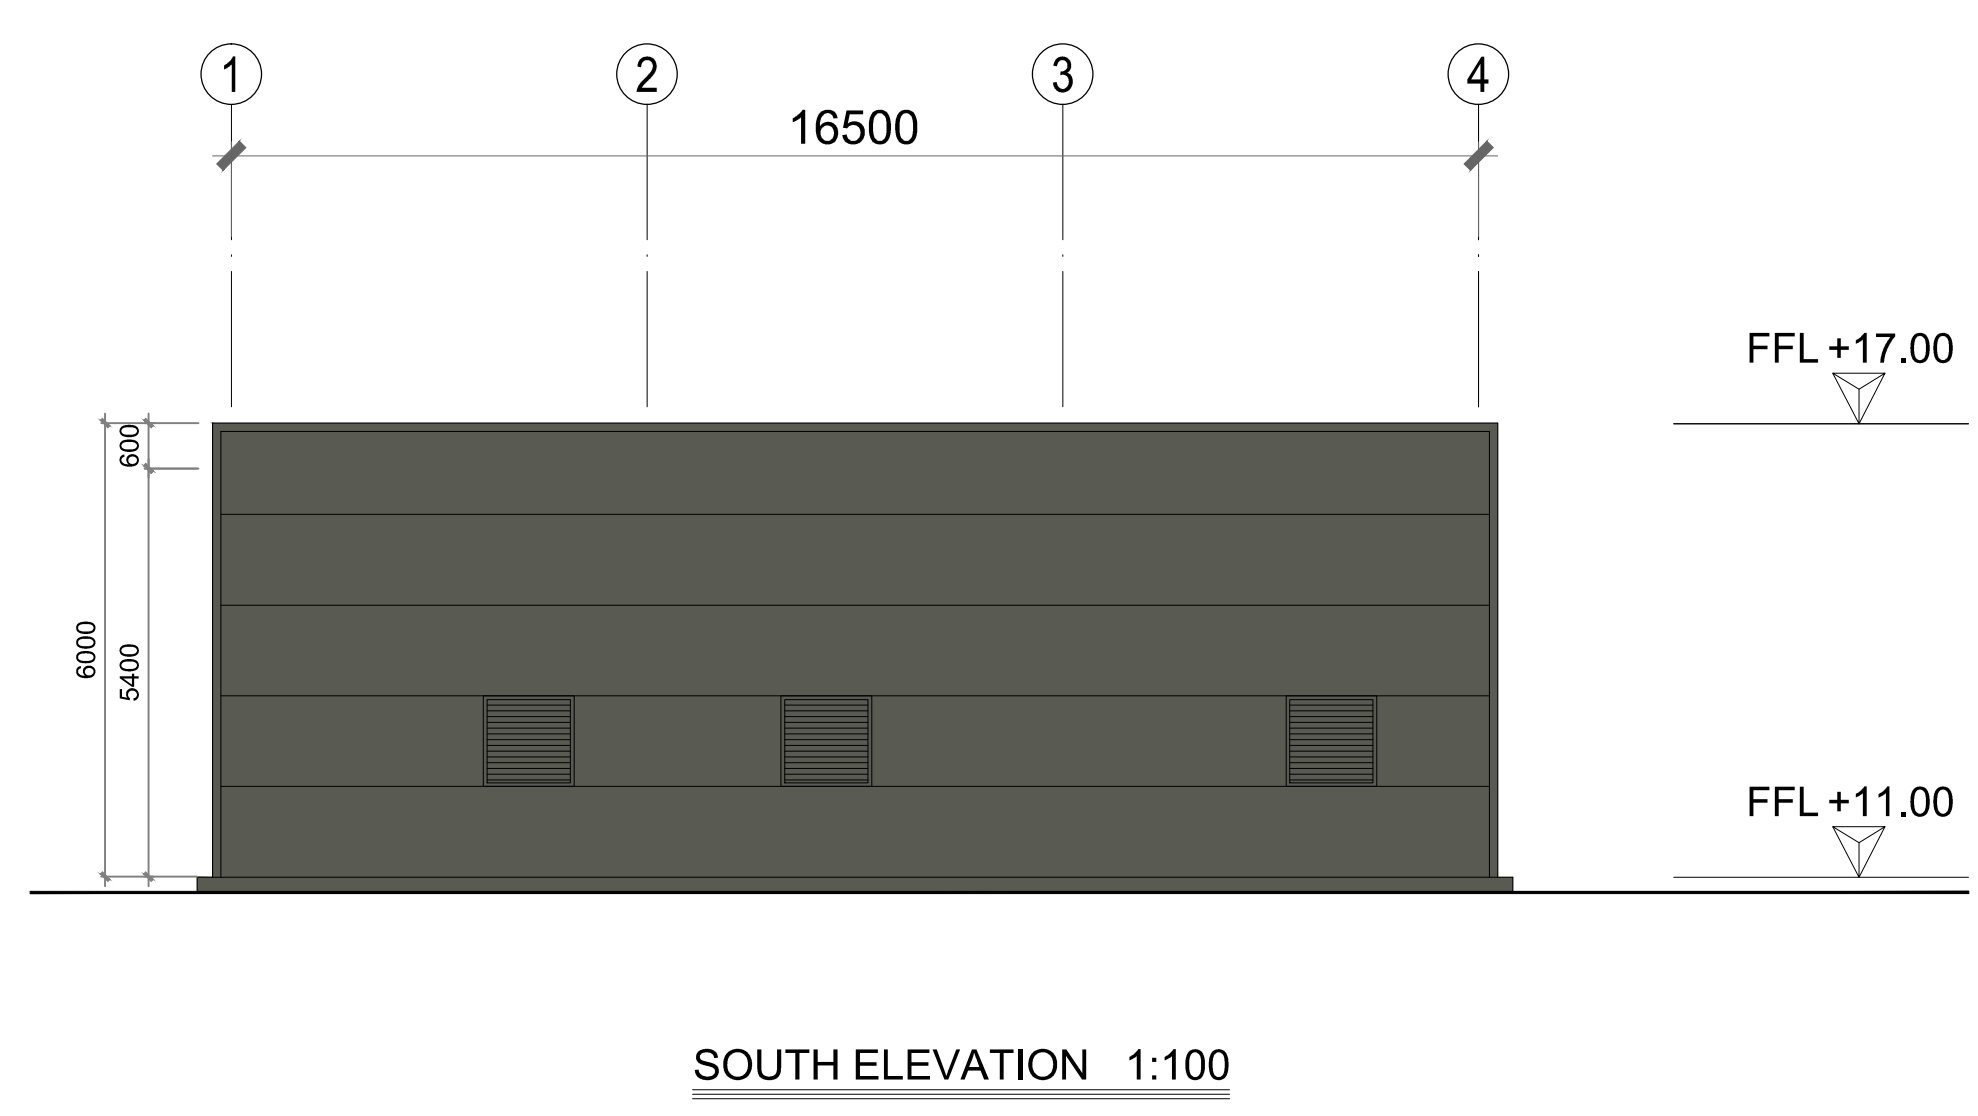
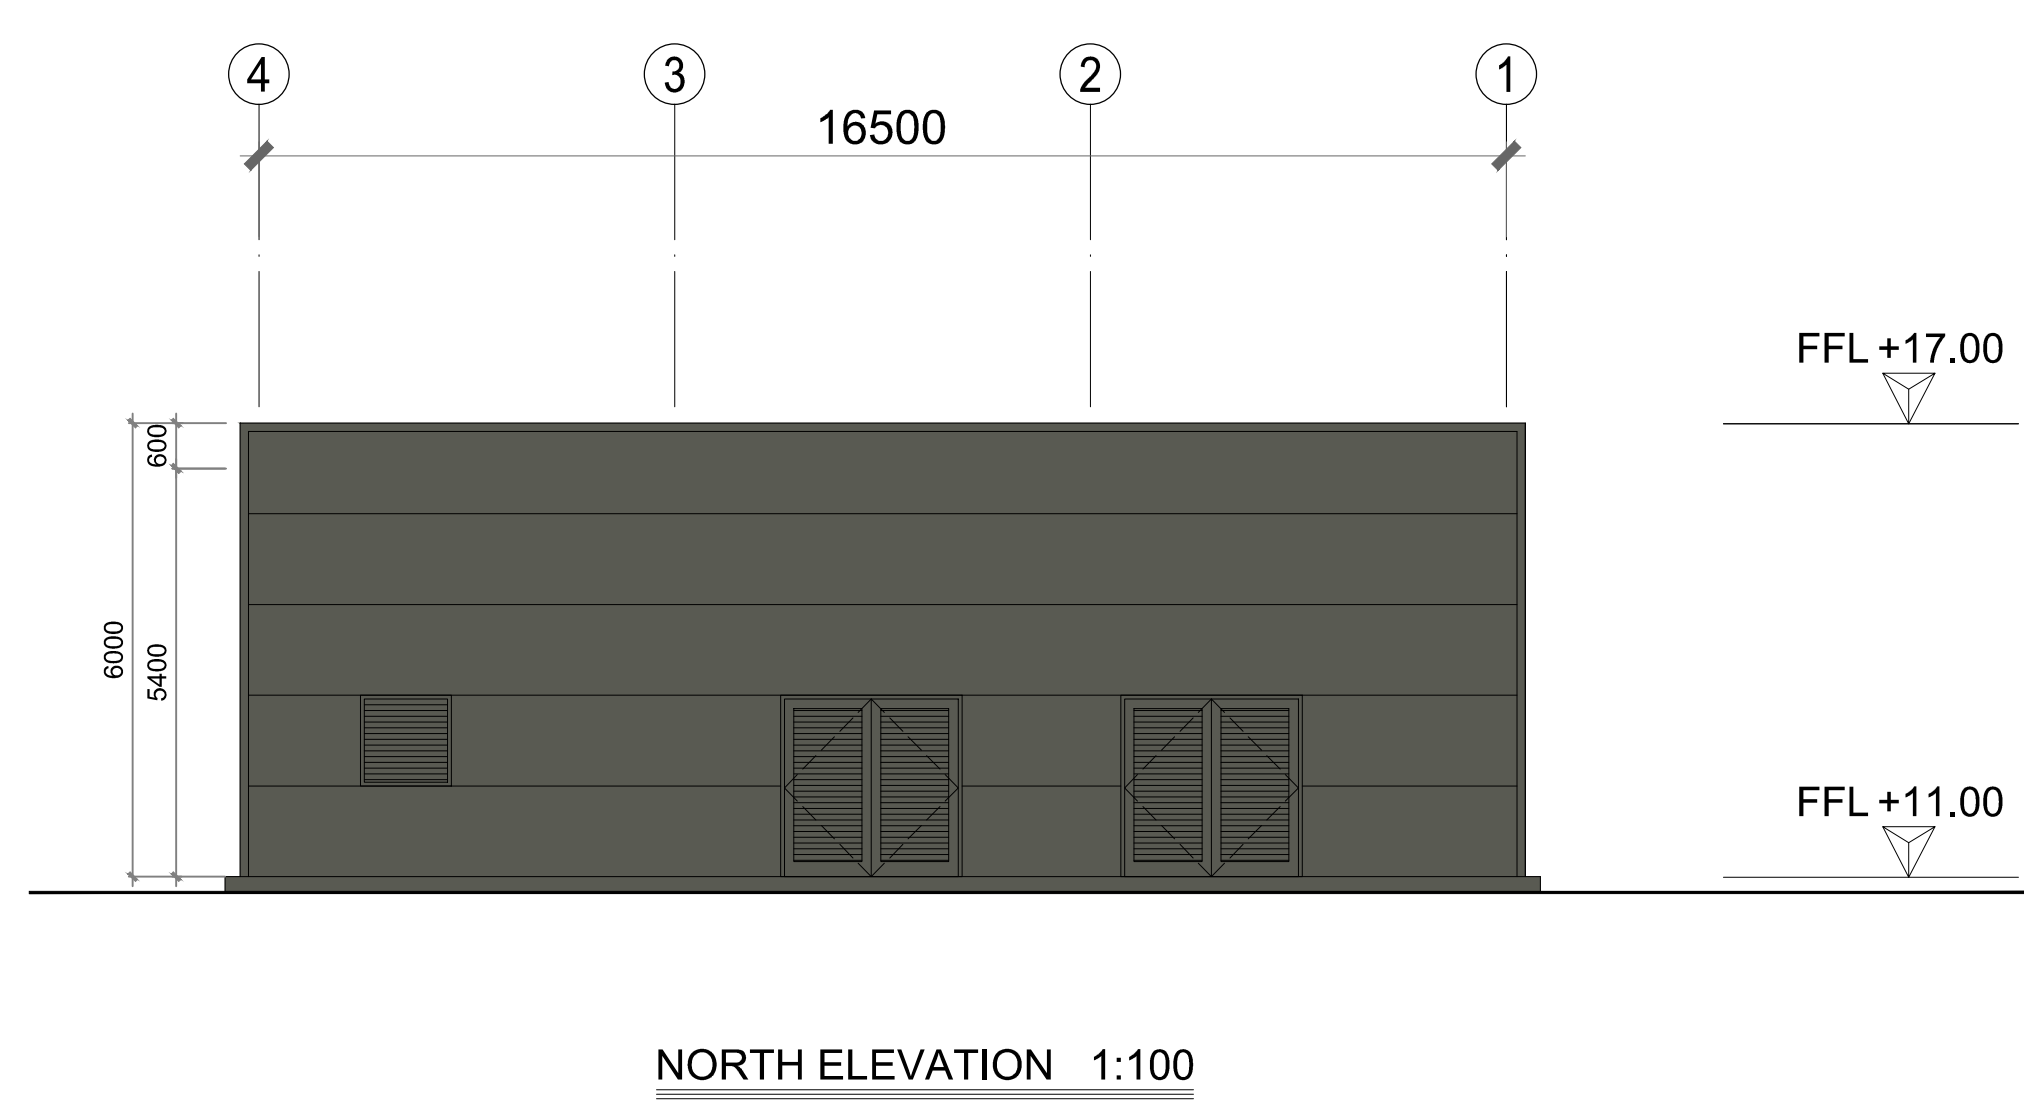
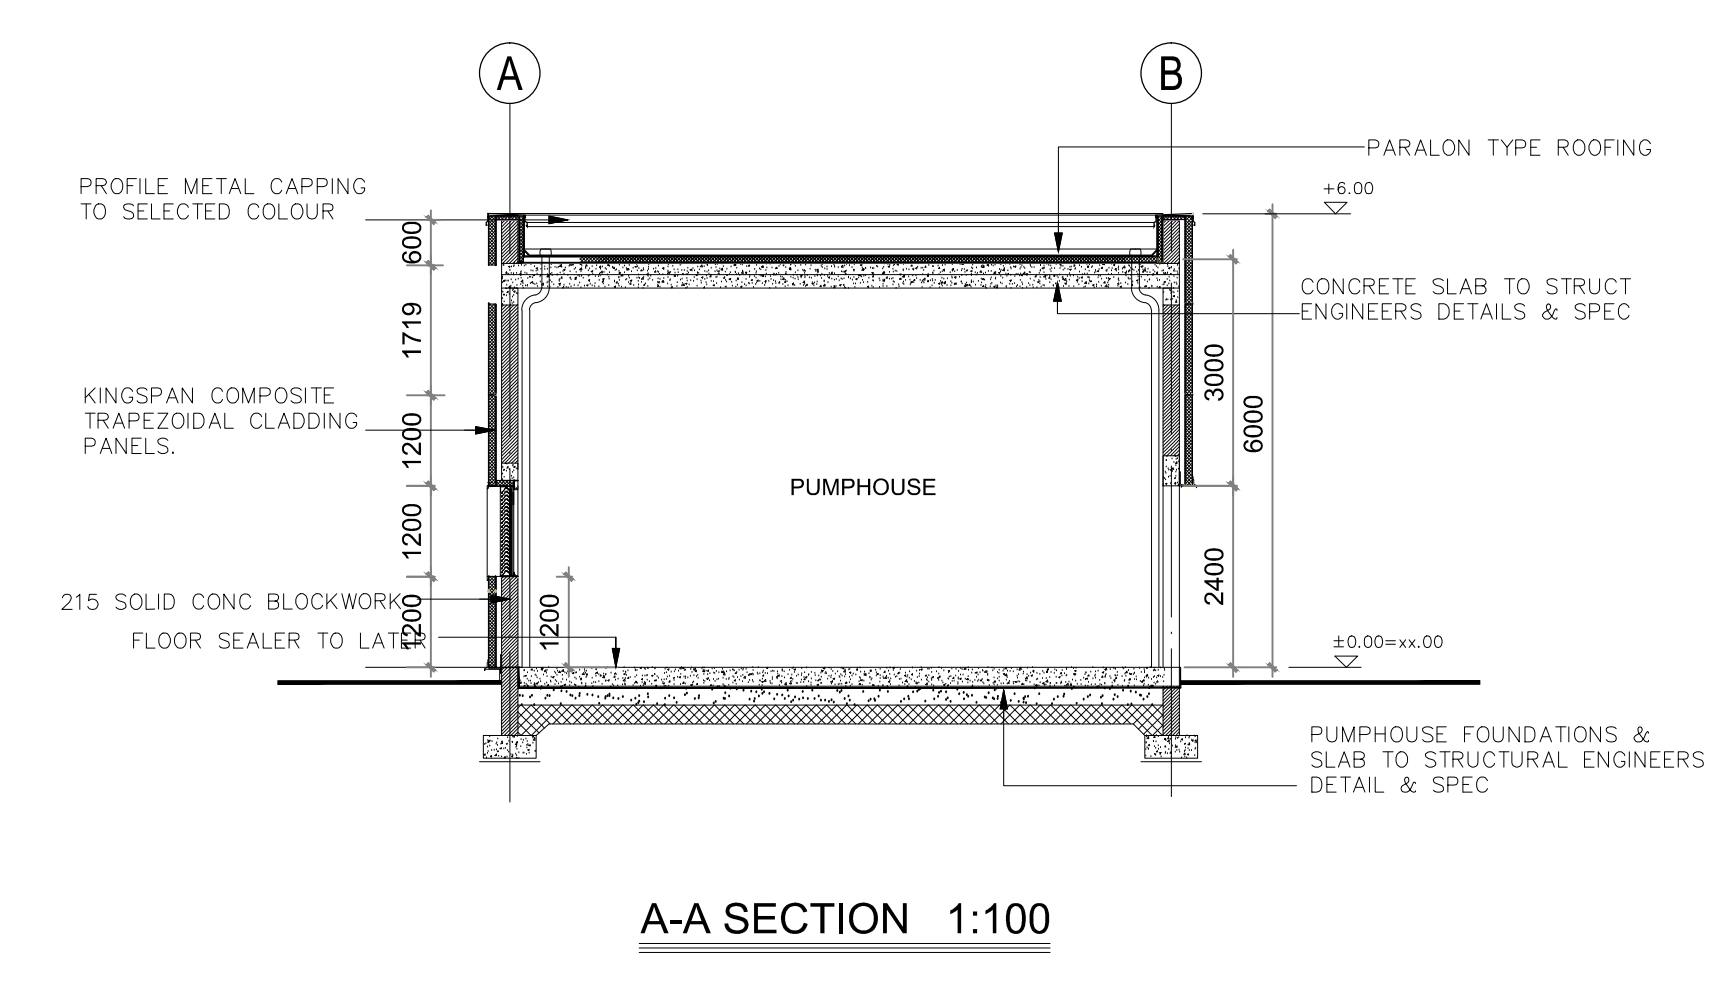
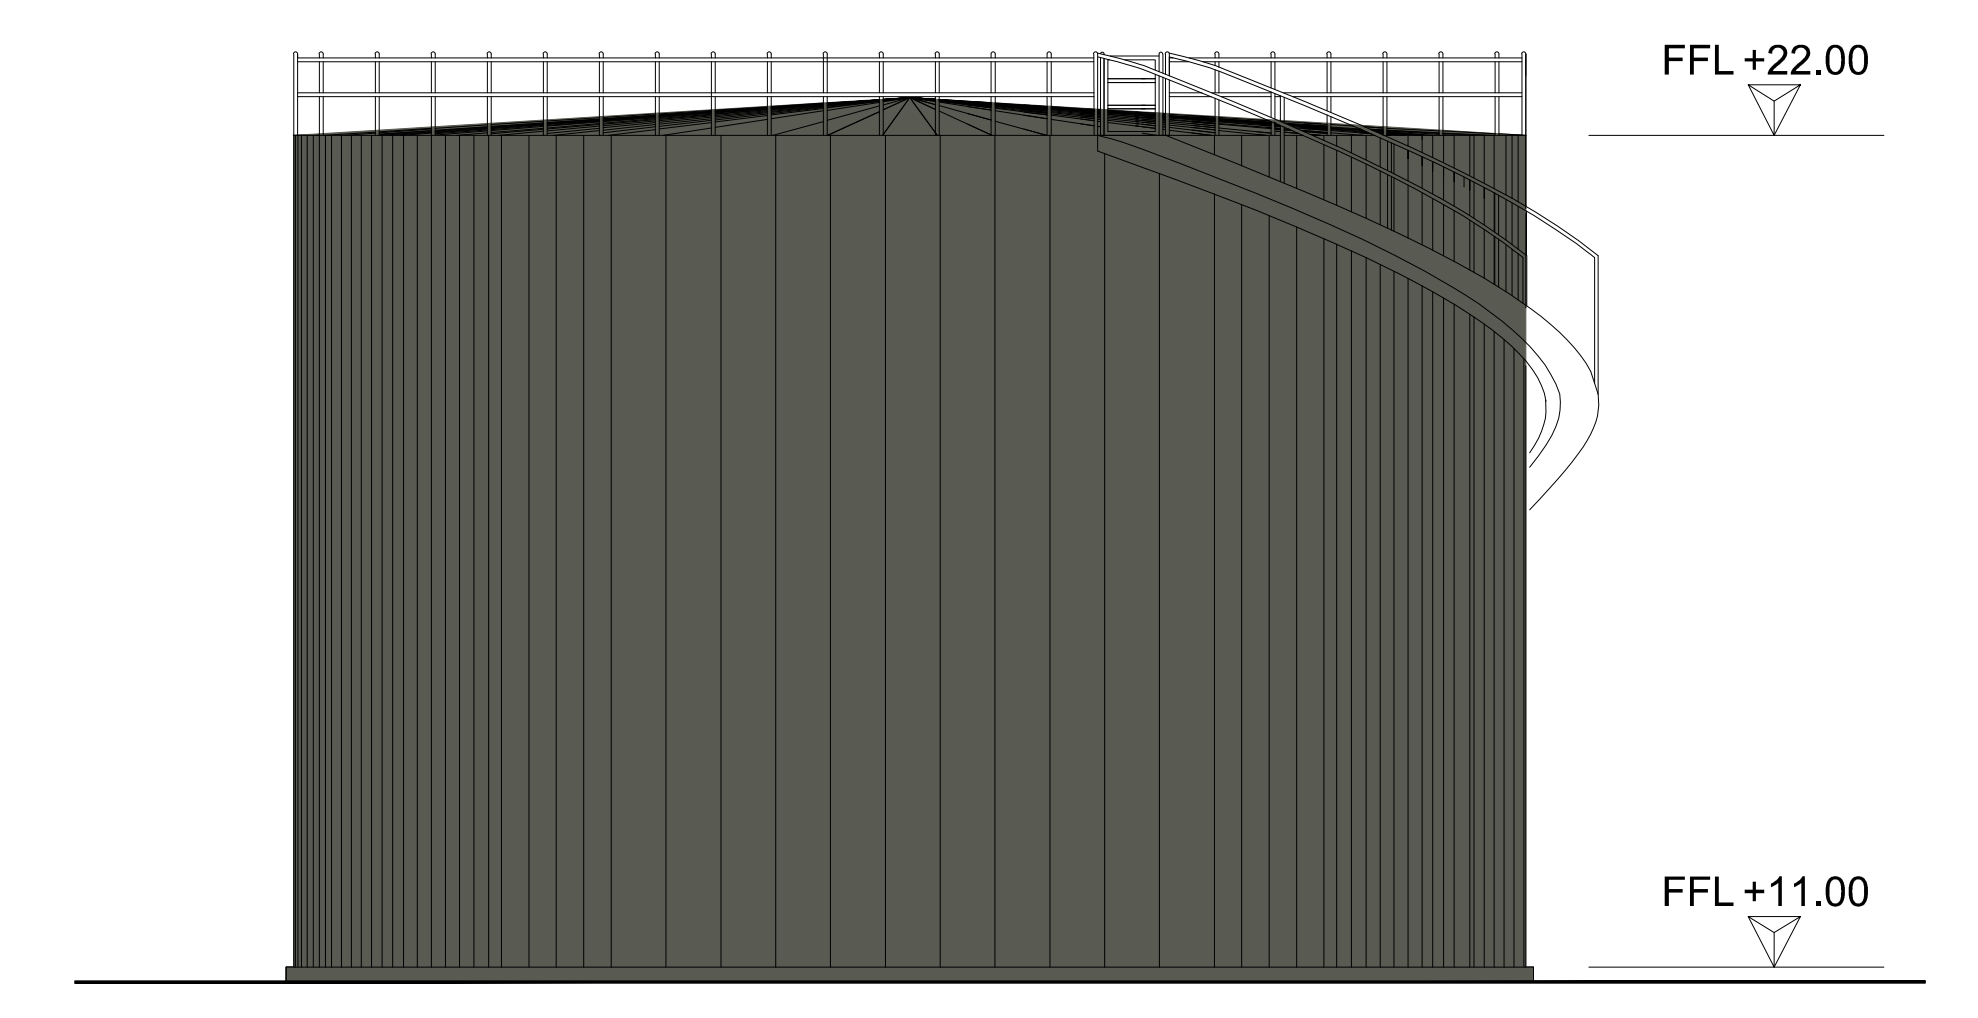
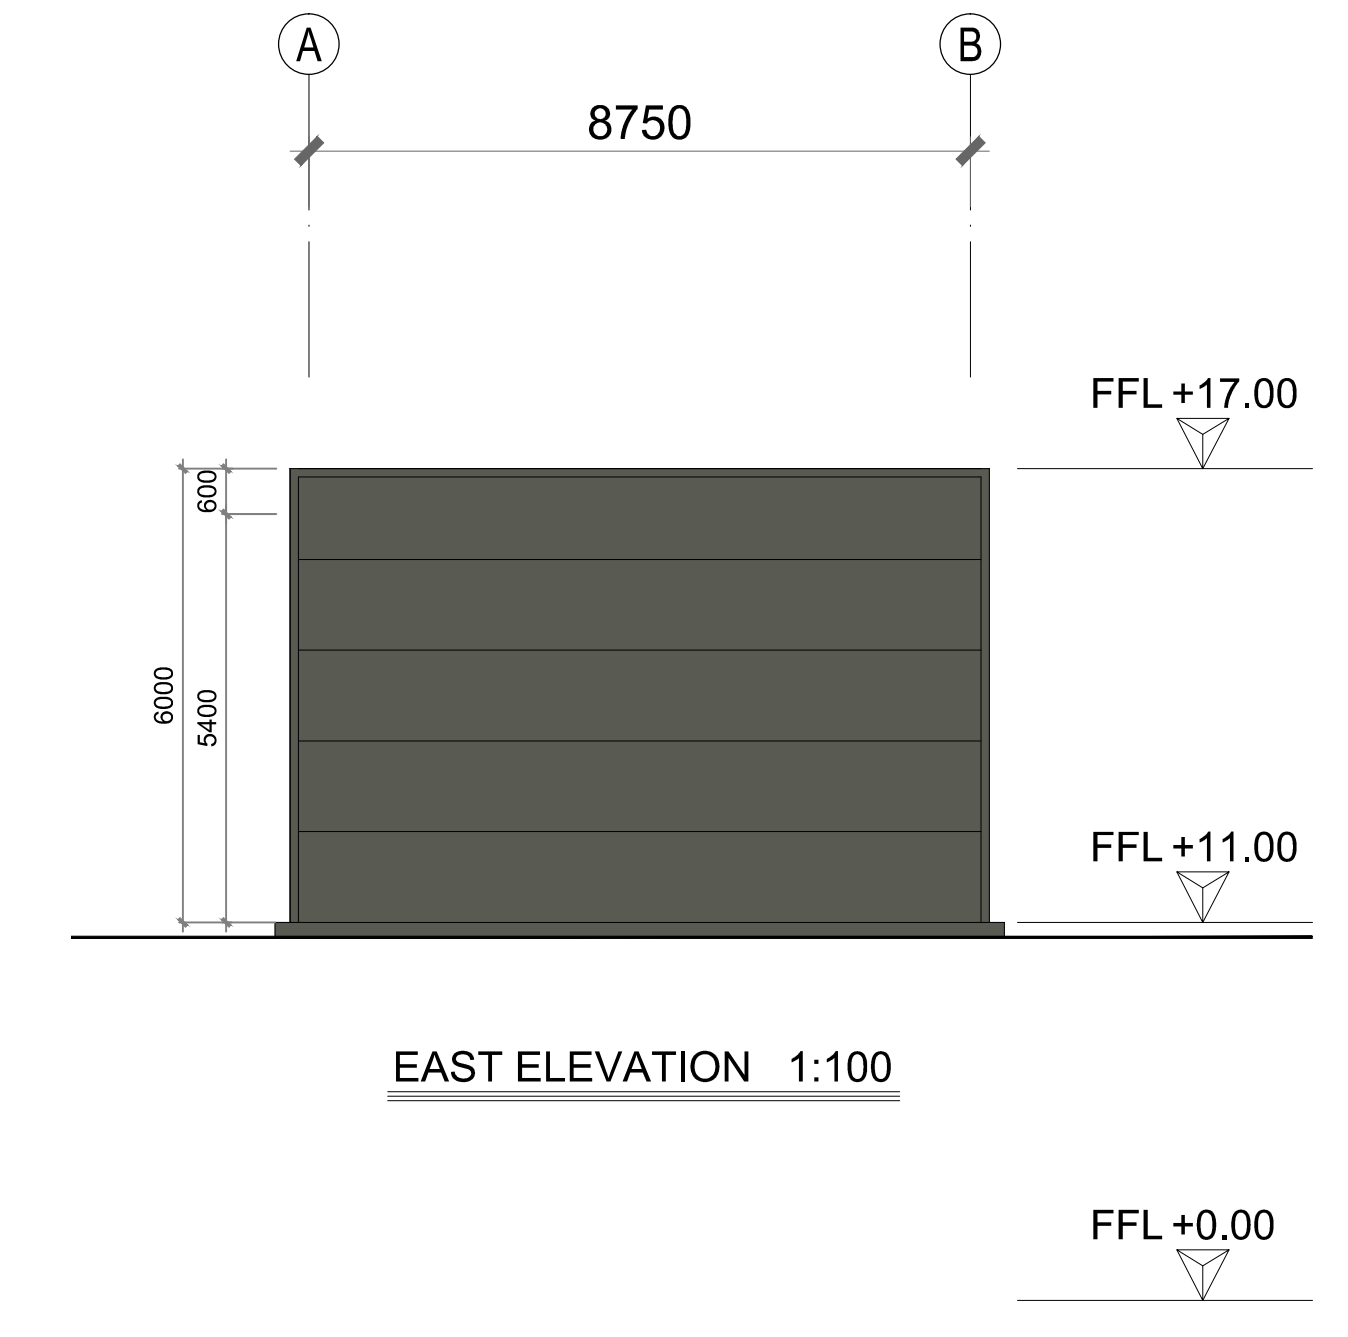


NOTE: - DO NOT SCALE. USE DIMENSIONS ONLY.  
 - THIS DRAWING IS TO BE READ IN CONJUNCTION WITH ALL RELEVANT SPECIFICATIONS AND DRAWINGS.  
 - ALL DIMENSIONS TO BE CHECKED ON SITE.  
 - IN THE EVENT OF ANY DISCREPANCIES BETWEEN DRAWINGS THE CONTRACTOR IS TO INFORM THE ARCHITECT IMMEDIATELY.

REV.	DATE	DESCRIPTION	DRAWN	CHECKED	APPROVED

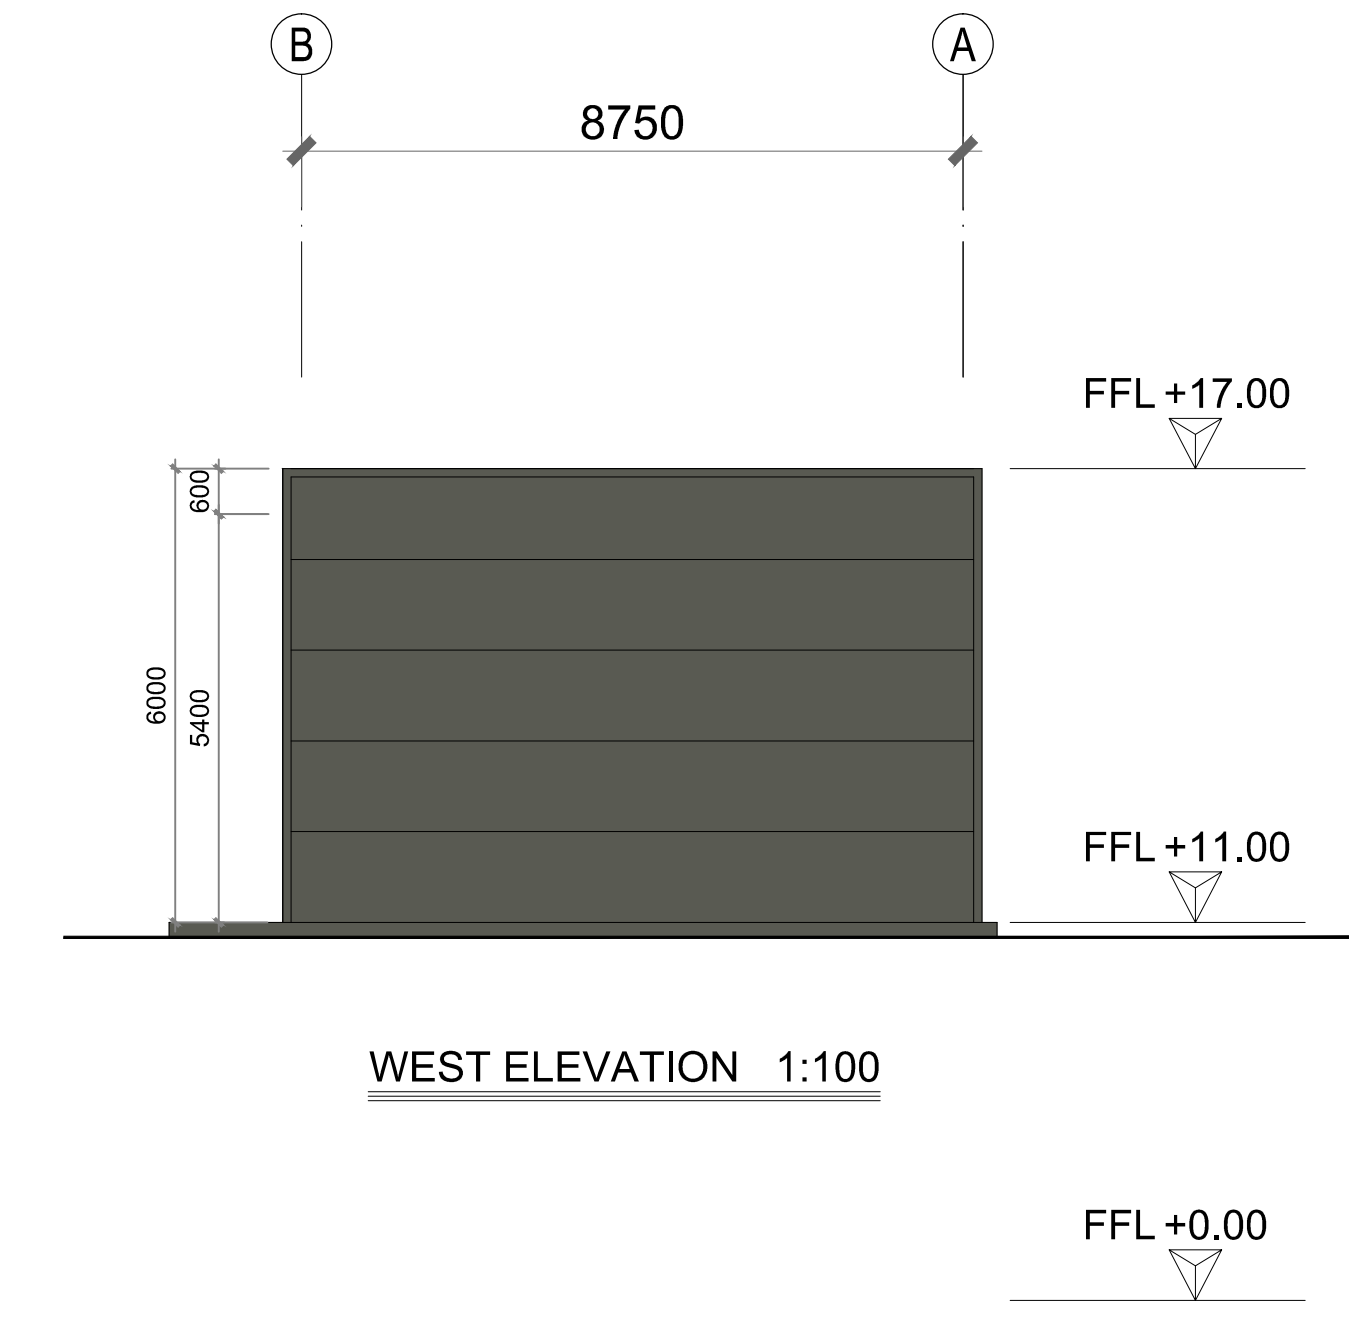

**FLOOR PLAN & SECTIONS & ELEVATIONS**  
 (SCALE 1:100 @A0)

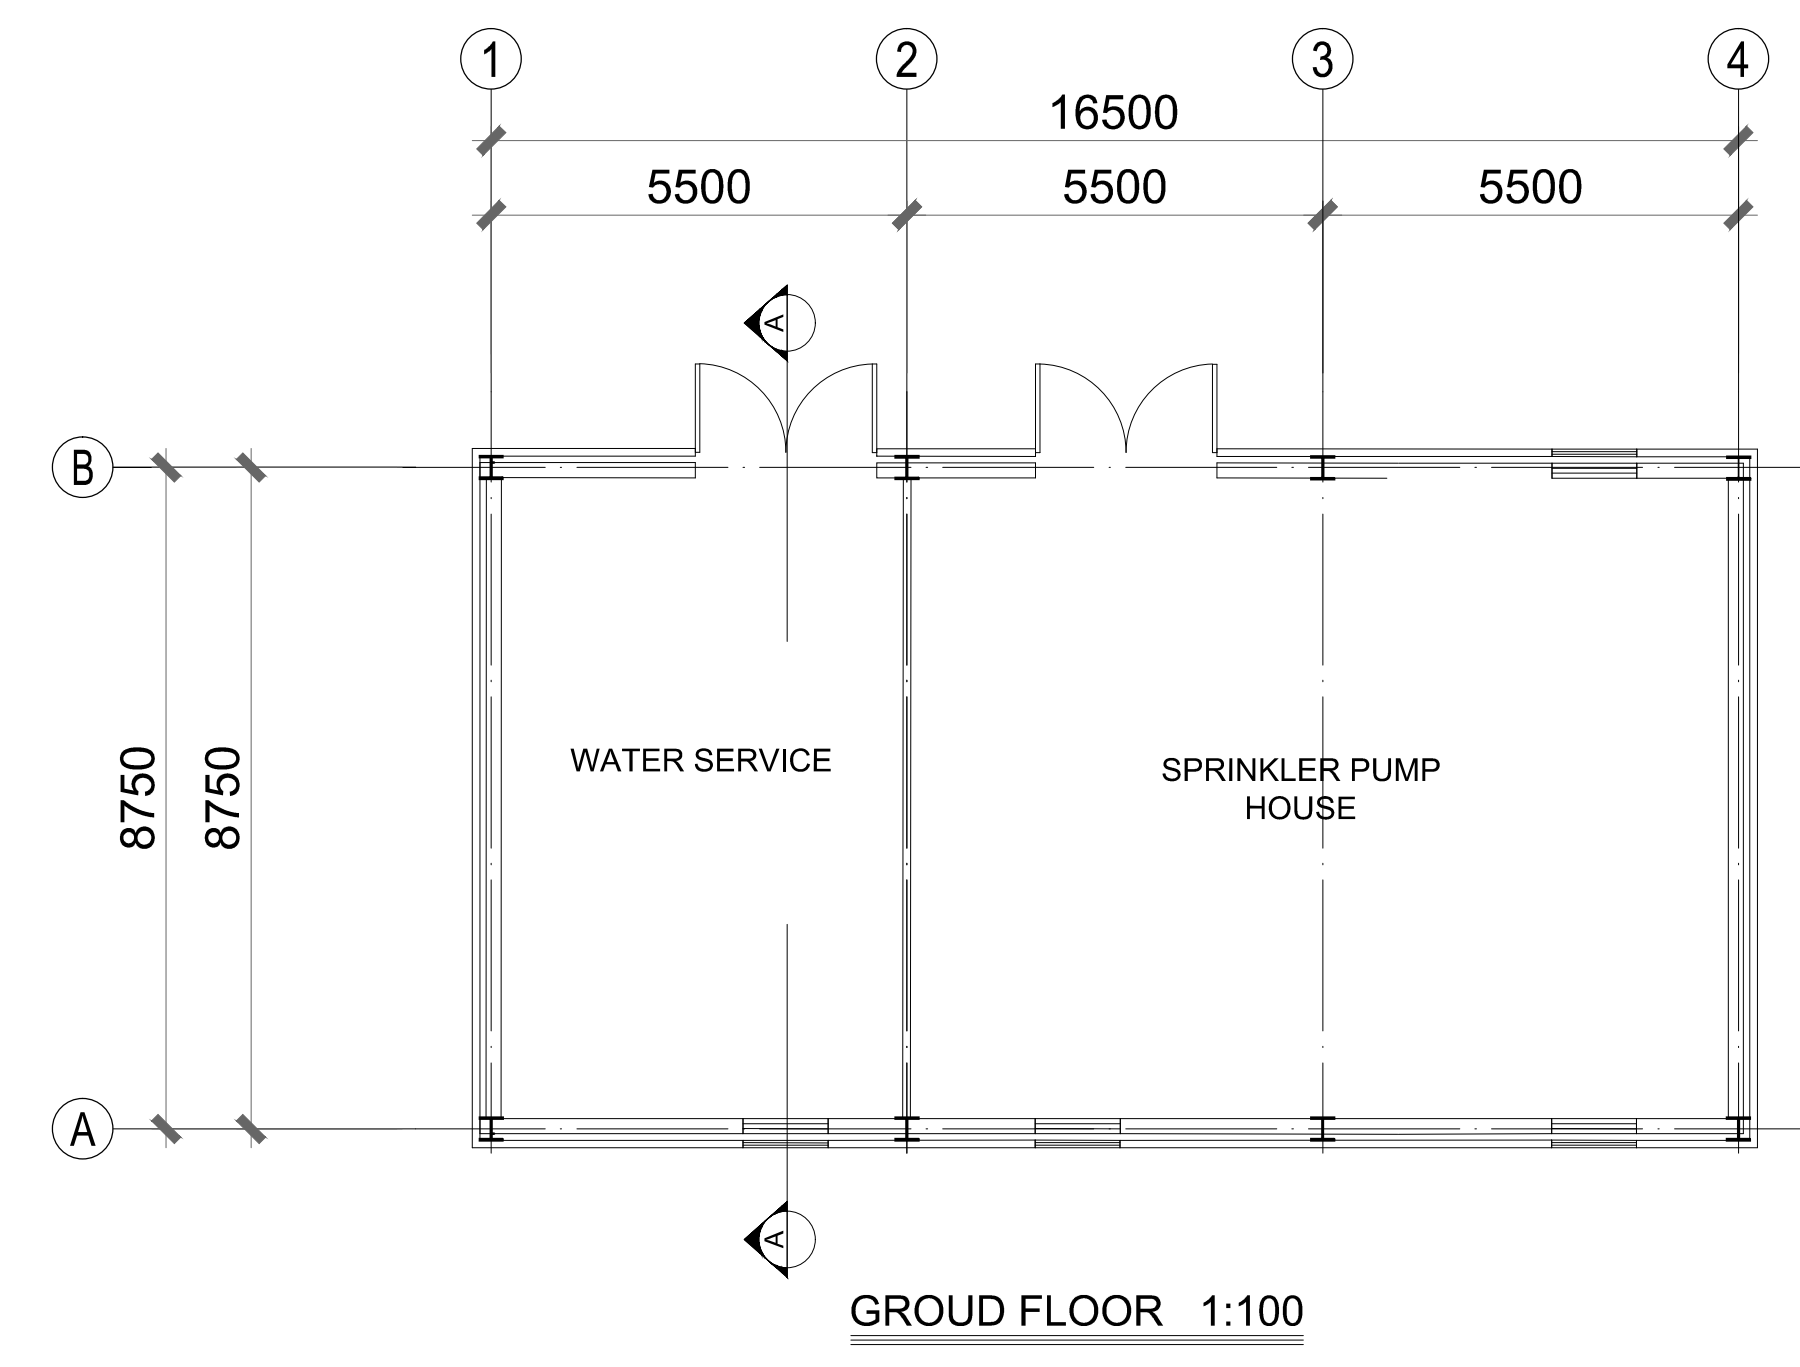

5 Lapps Quay, Cork, Ireland t: 021 4272070 f: 021 4272200 e: info@wilsonarchitectural.ie

RINGASKIDDY RESOURCE RECOVERY CENTRE INDAVER RINGASKIDDY, CO CORK	PUMPHOUSE & WATER TANK FLOOR PLAN & SECTIONS & ELEVATIONS
DATE: 11/08/24	01 1434 - 240

© COPYRIGHT: This drawing or design may not be reproduced without permission.