



NOTE: - DO NOT SCALE. USE DIMENSIONS ONLY.
 - THIS DRAWING IS TO BE READ IN CONJUNCTION WITH ALL RELEVANT SPECIFICATIONS AND DRAWINGS.
 - ALL DIMENSIONS TO BE CHECKED ON SITE.
 - IN THE EVENT OF ANY DISCREPANCIES BETWEEN DRAWINGS THE CONTRACTOR IS TO INFORM THE ARCHITECT IMMEDIATELY.


REV.	DATE	DESCRIPTION	DRAWN	CHECKED	APPROVED

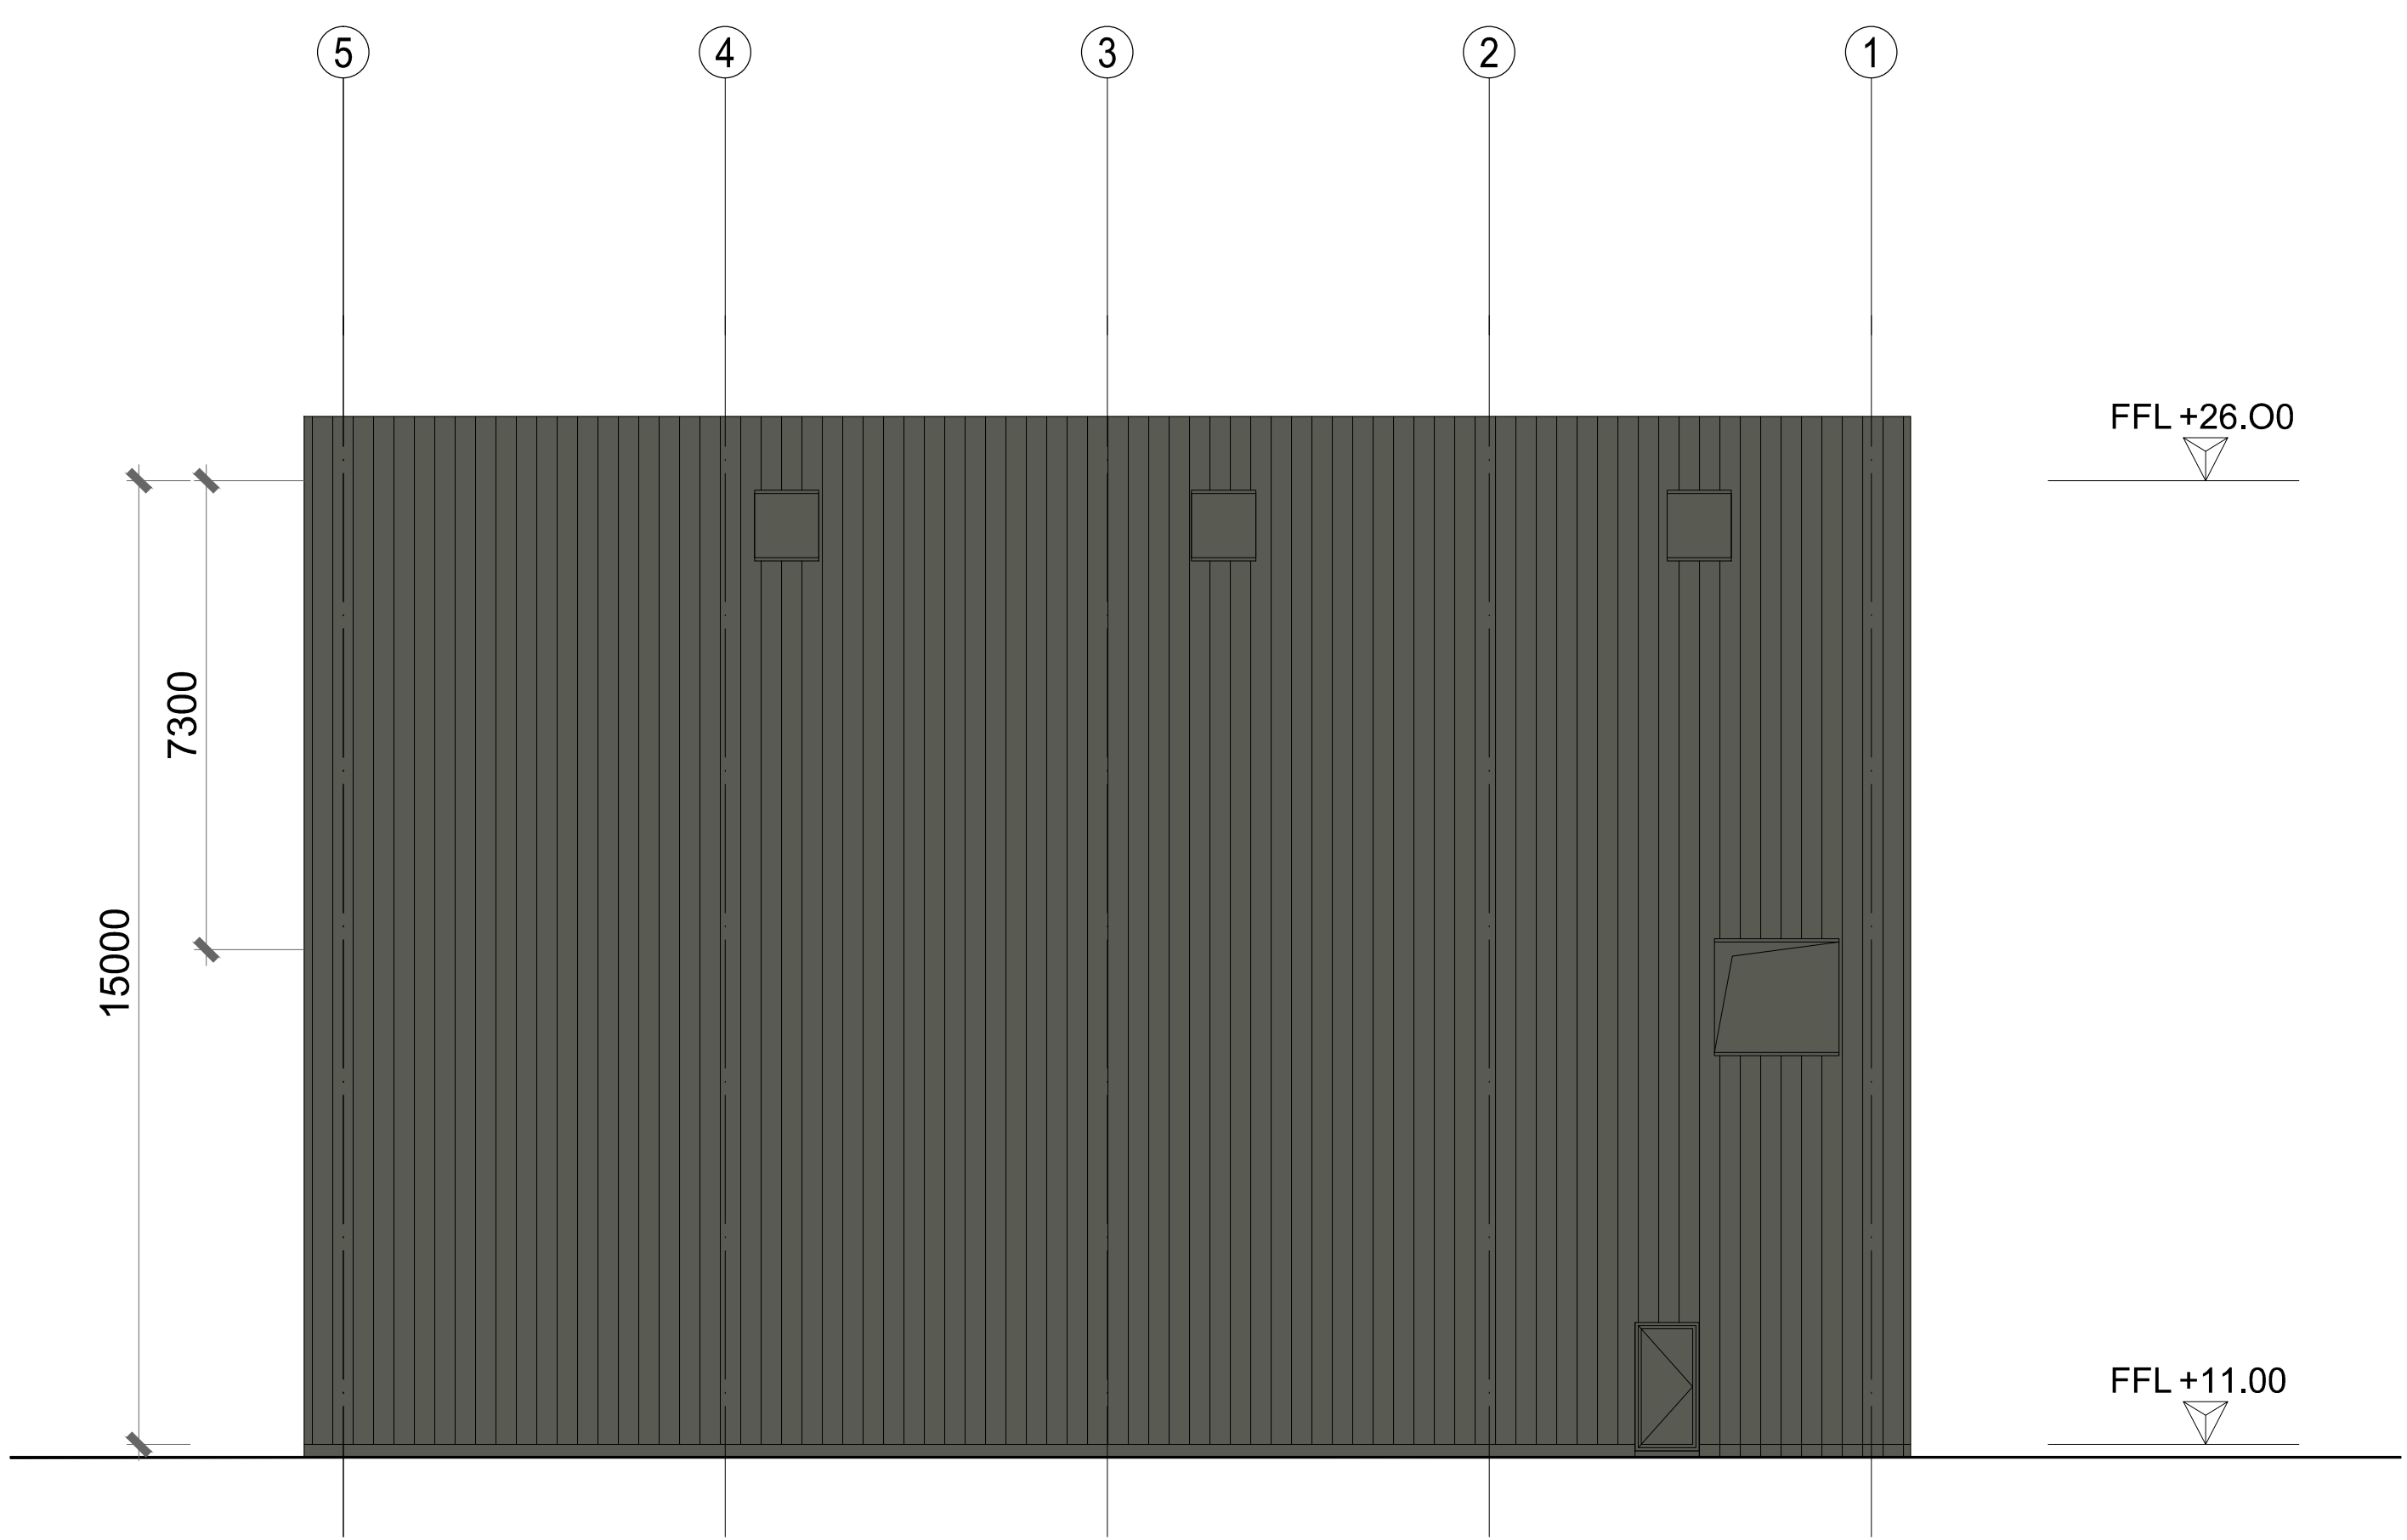


NORTH ELEVATION 1:100

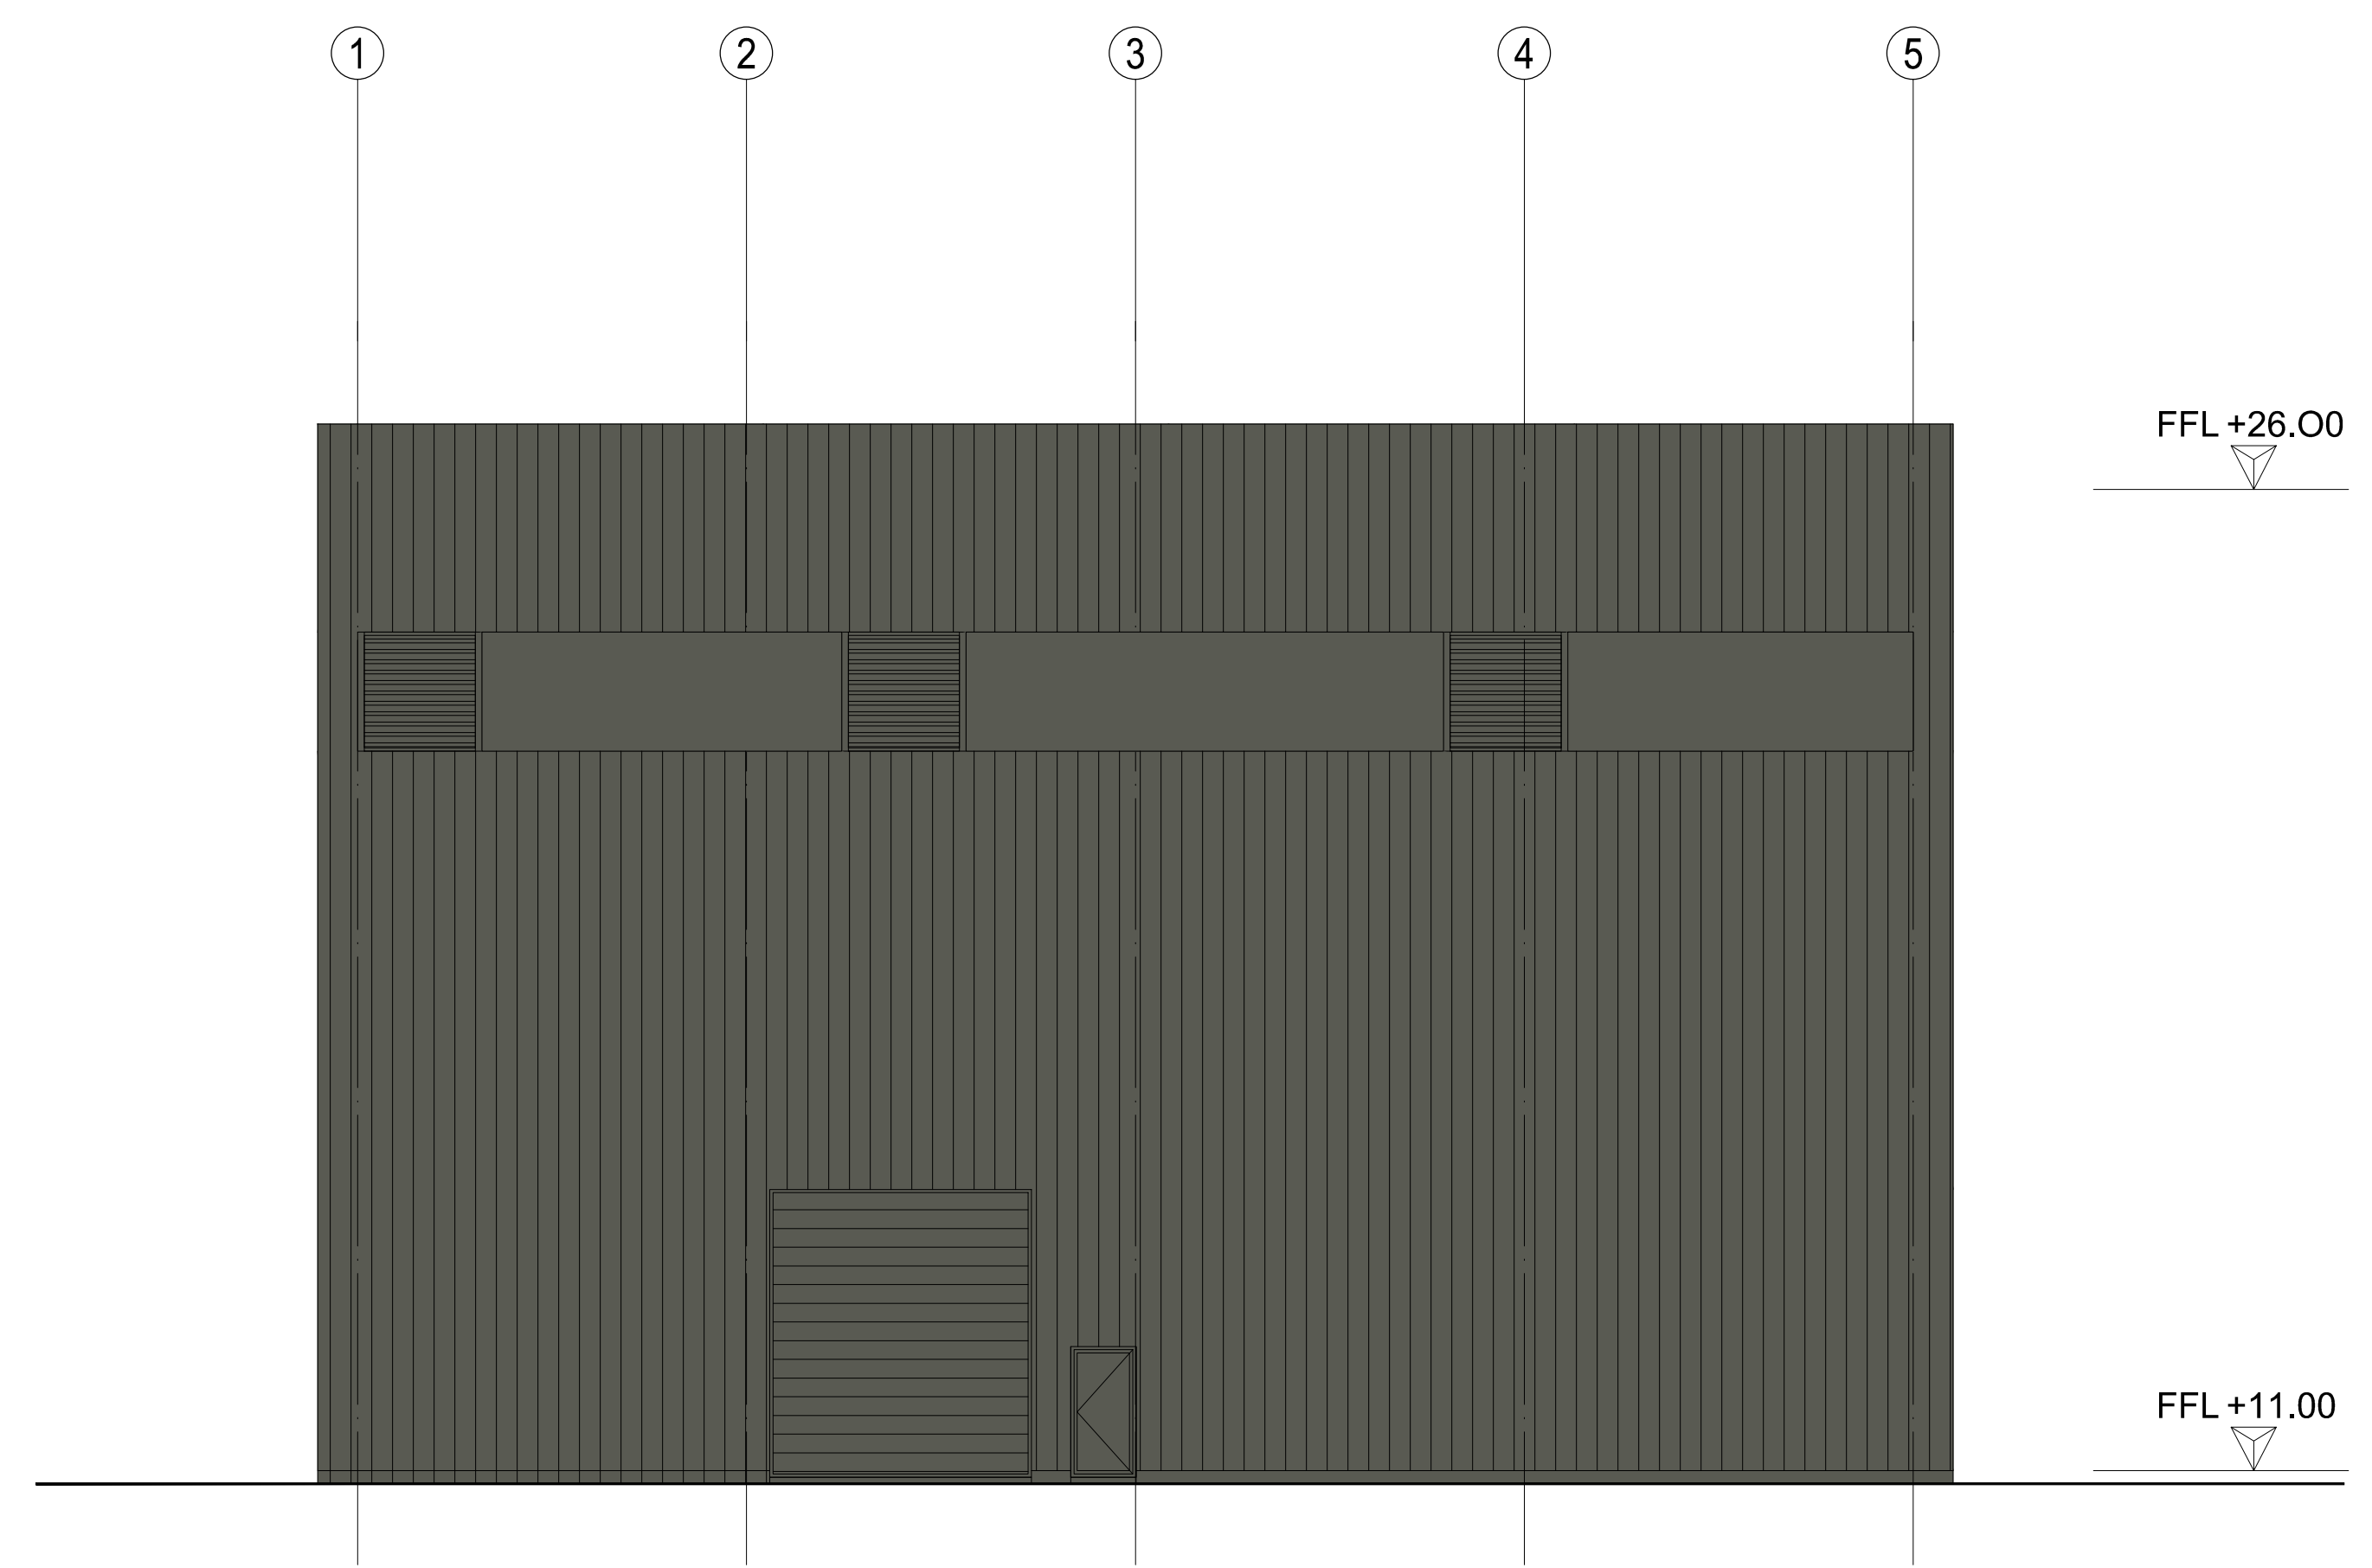


SOUTH ELEVATION 1:100

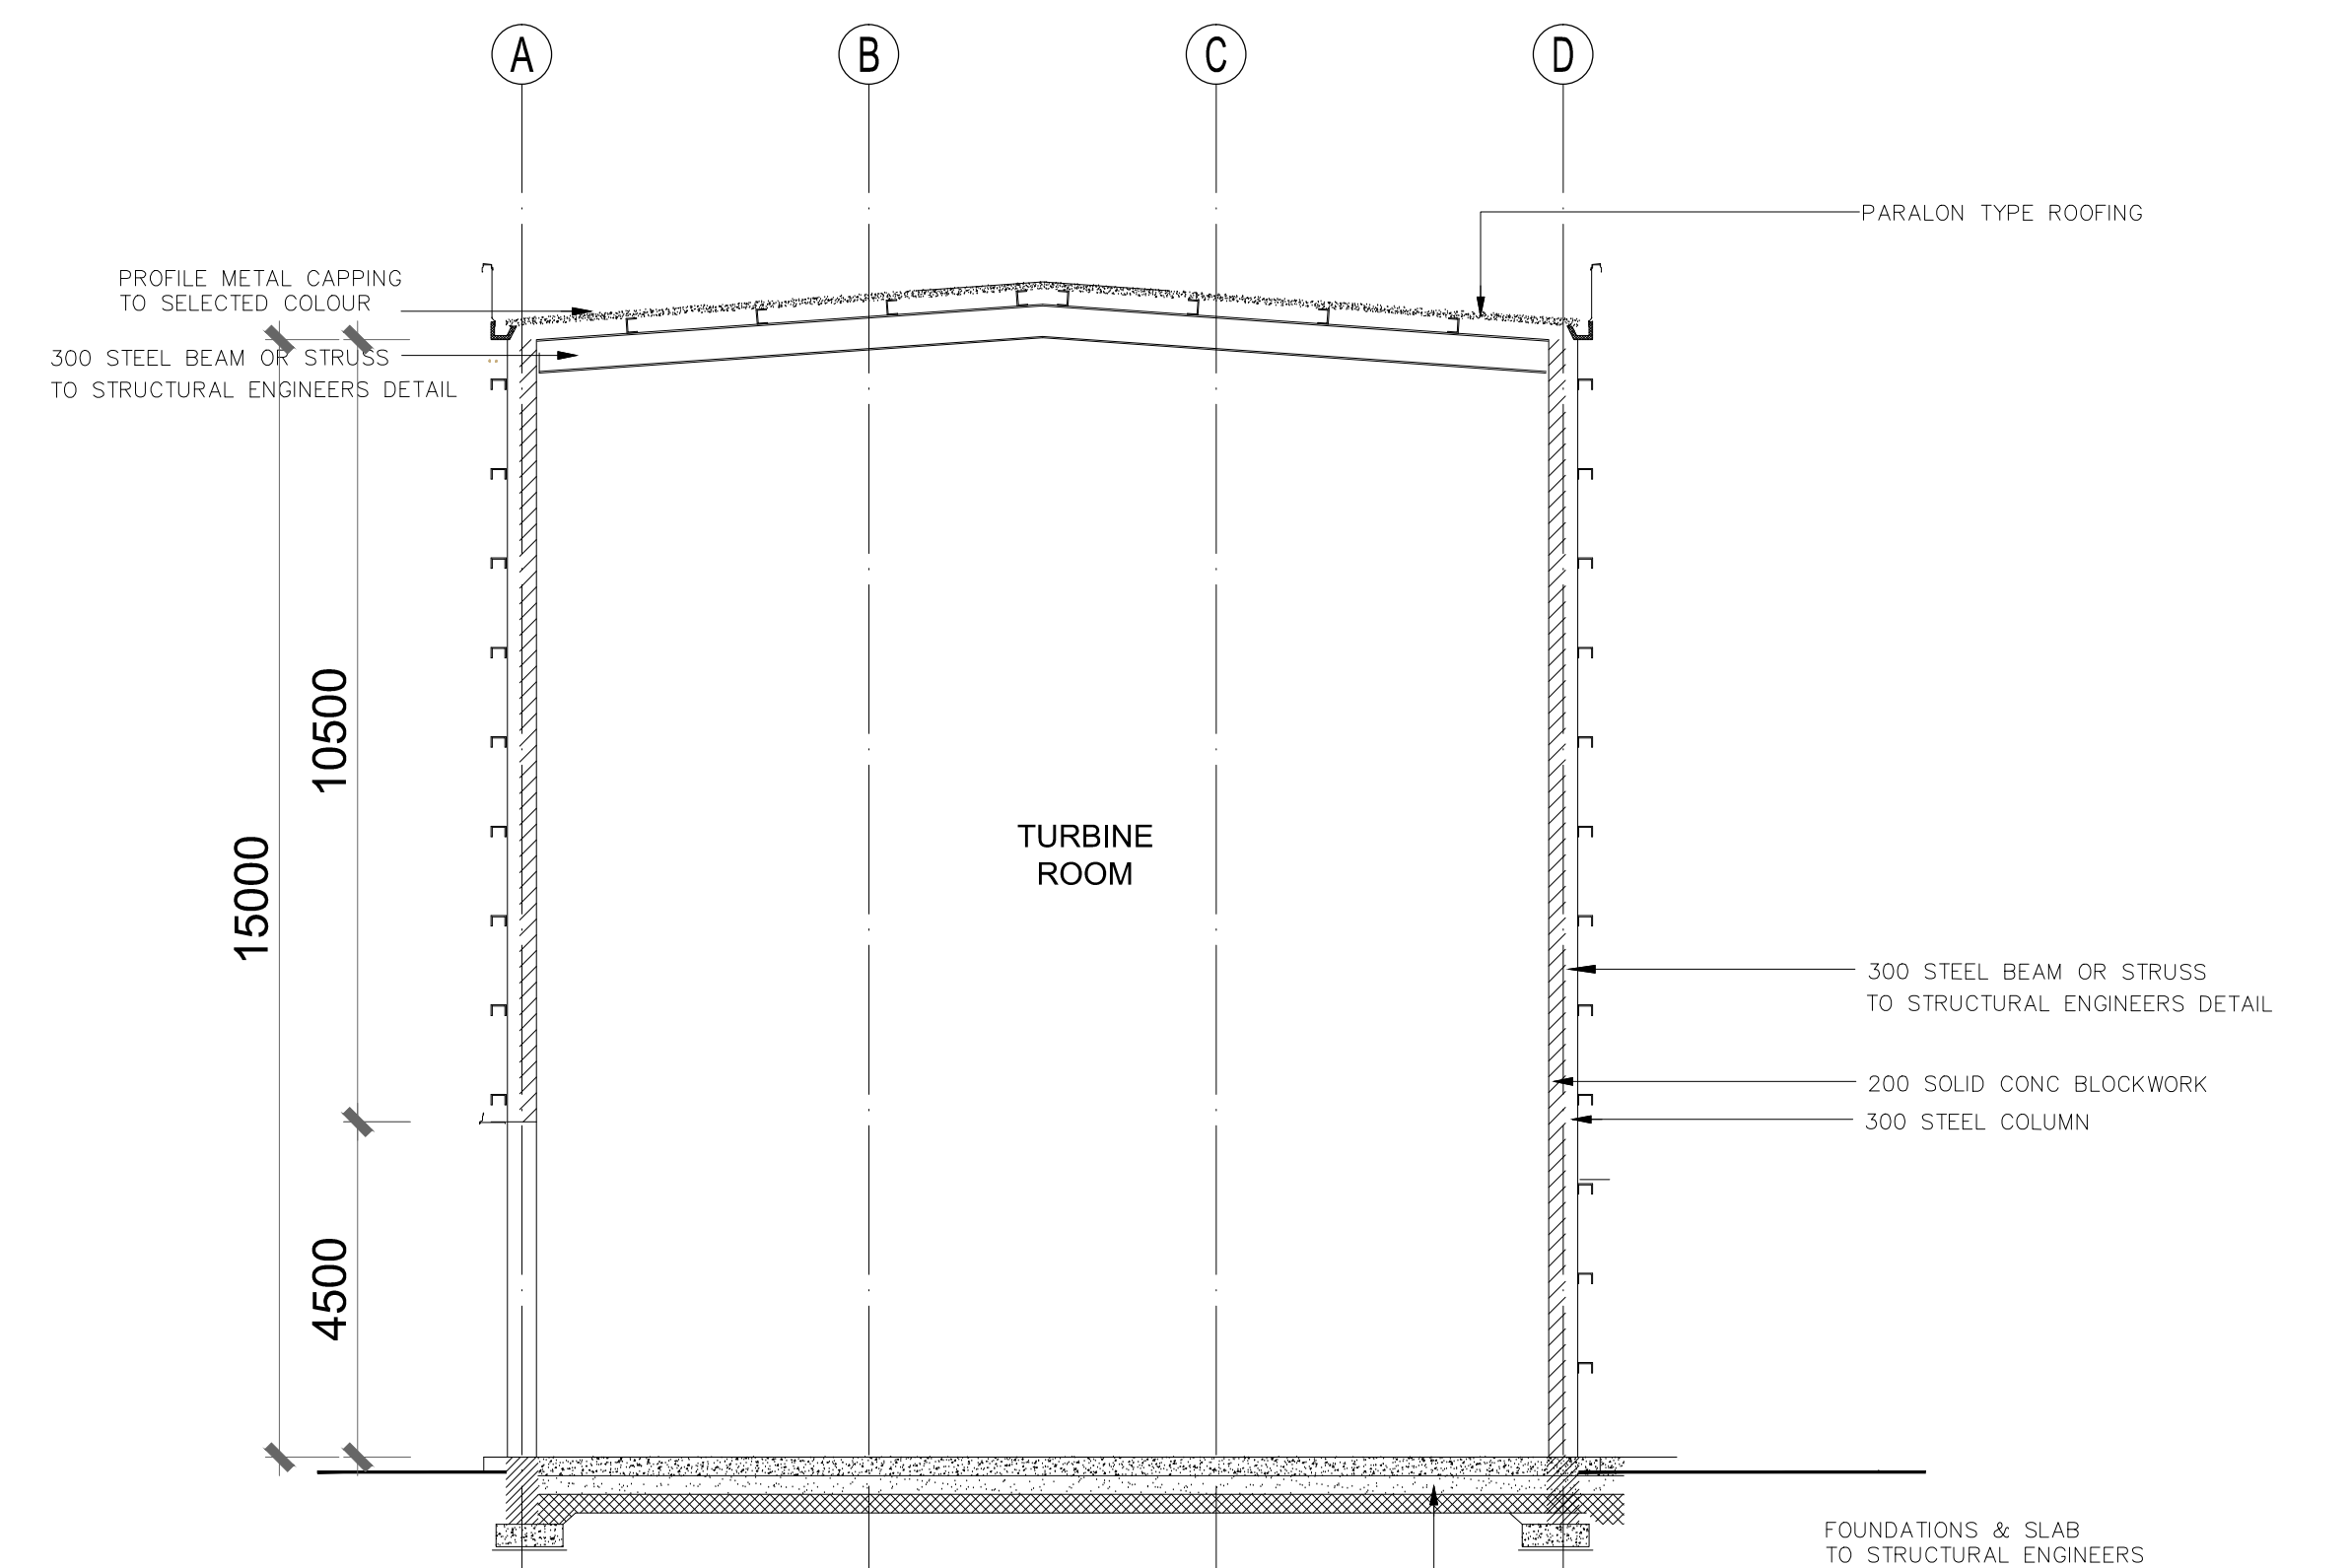


A-A SECTION 1:100

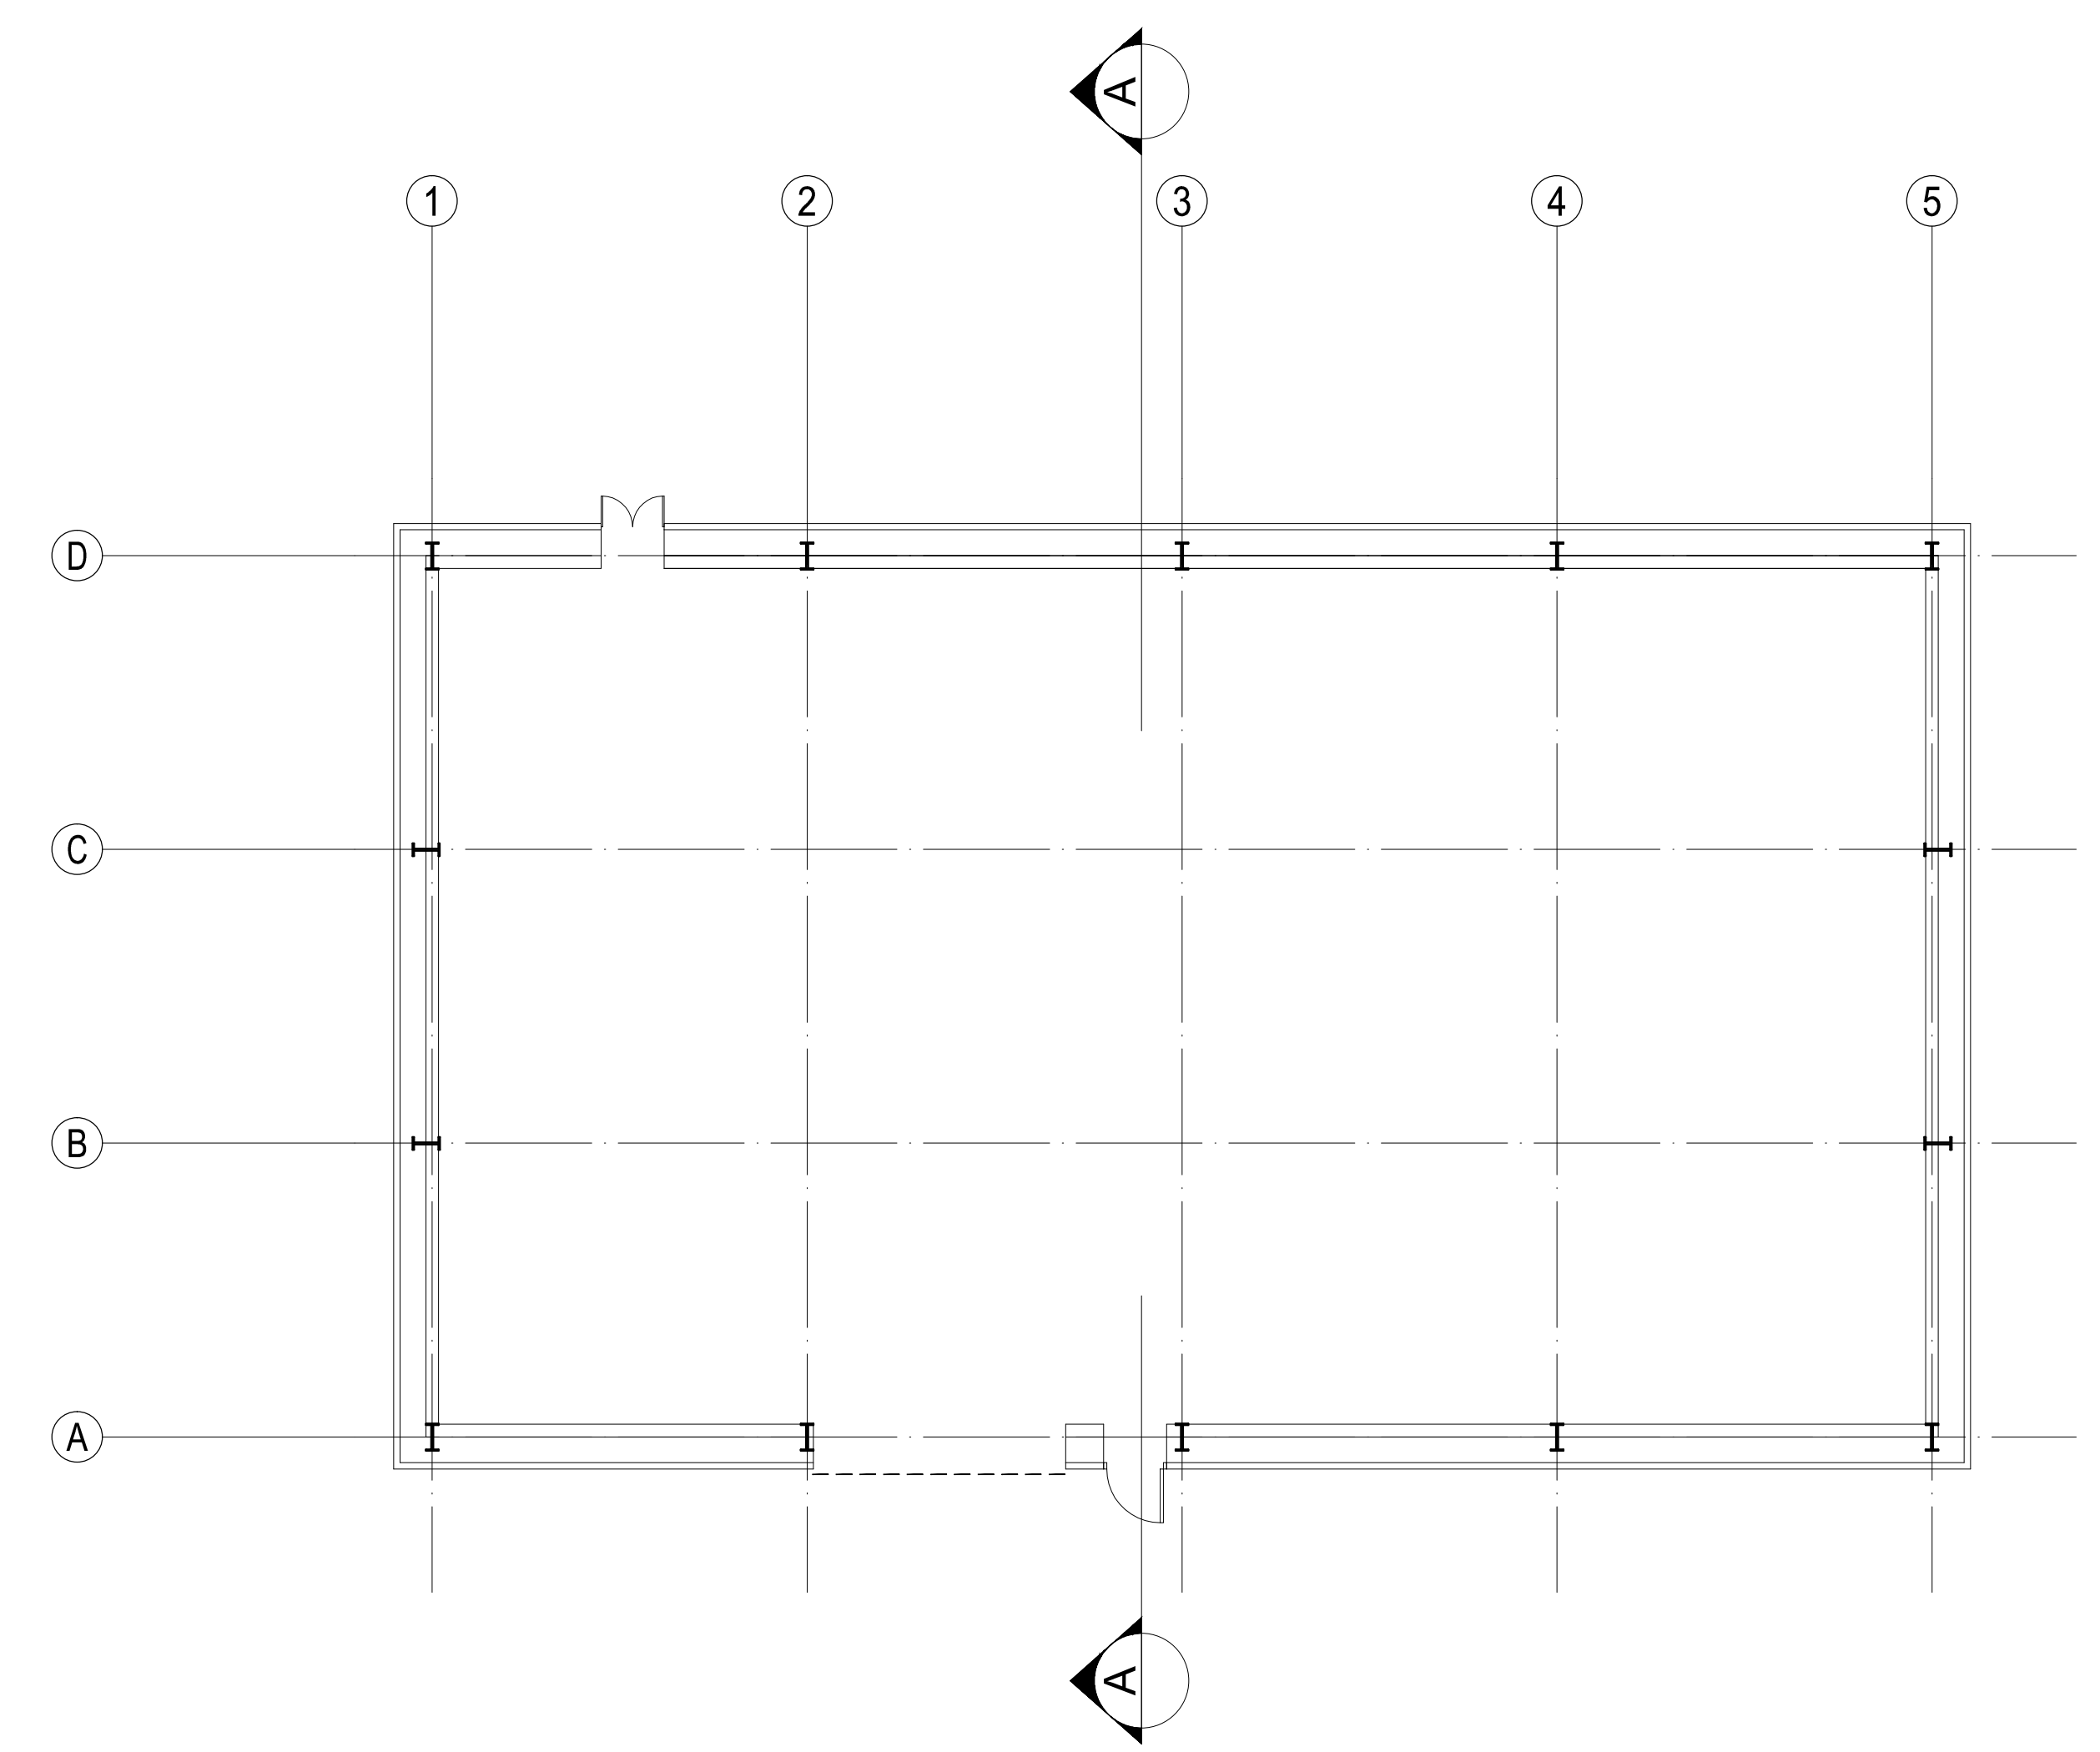

GROUND FLOOR 1:100

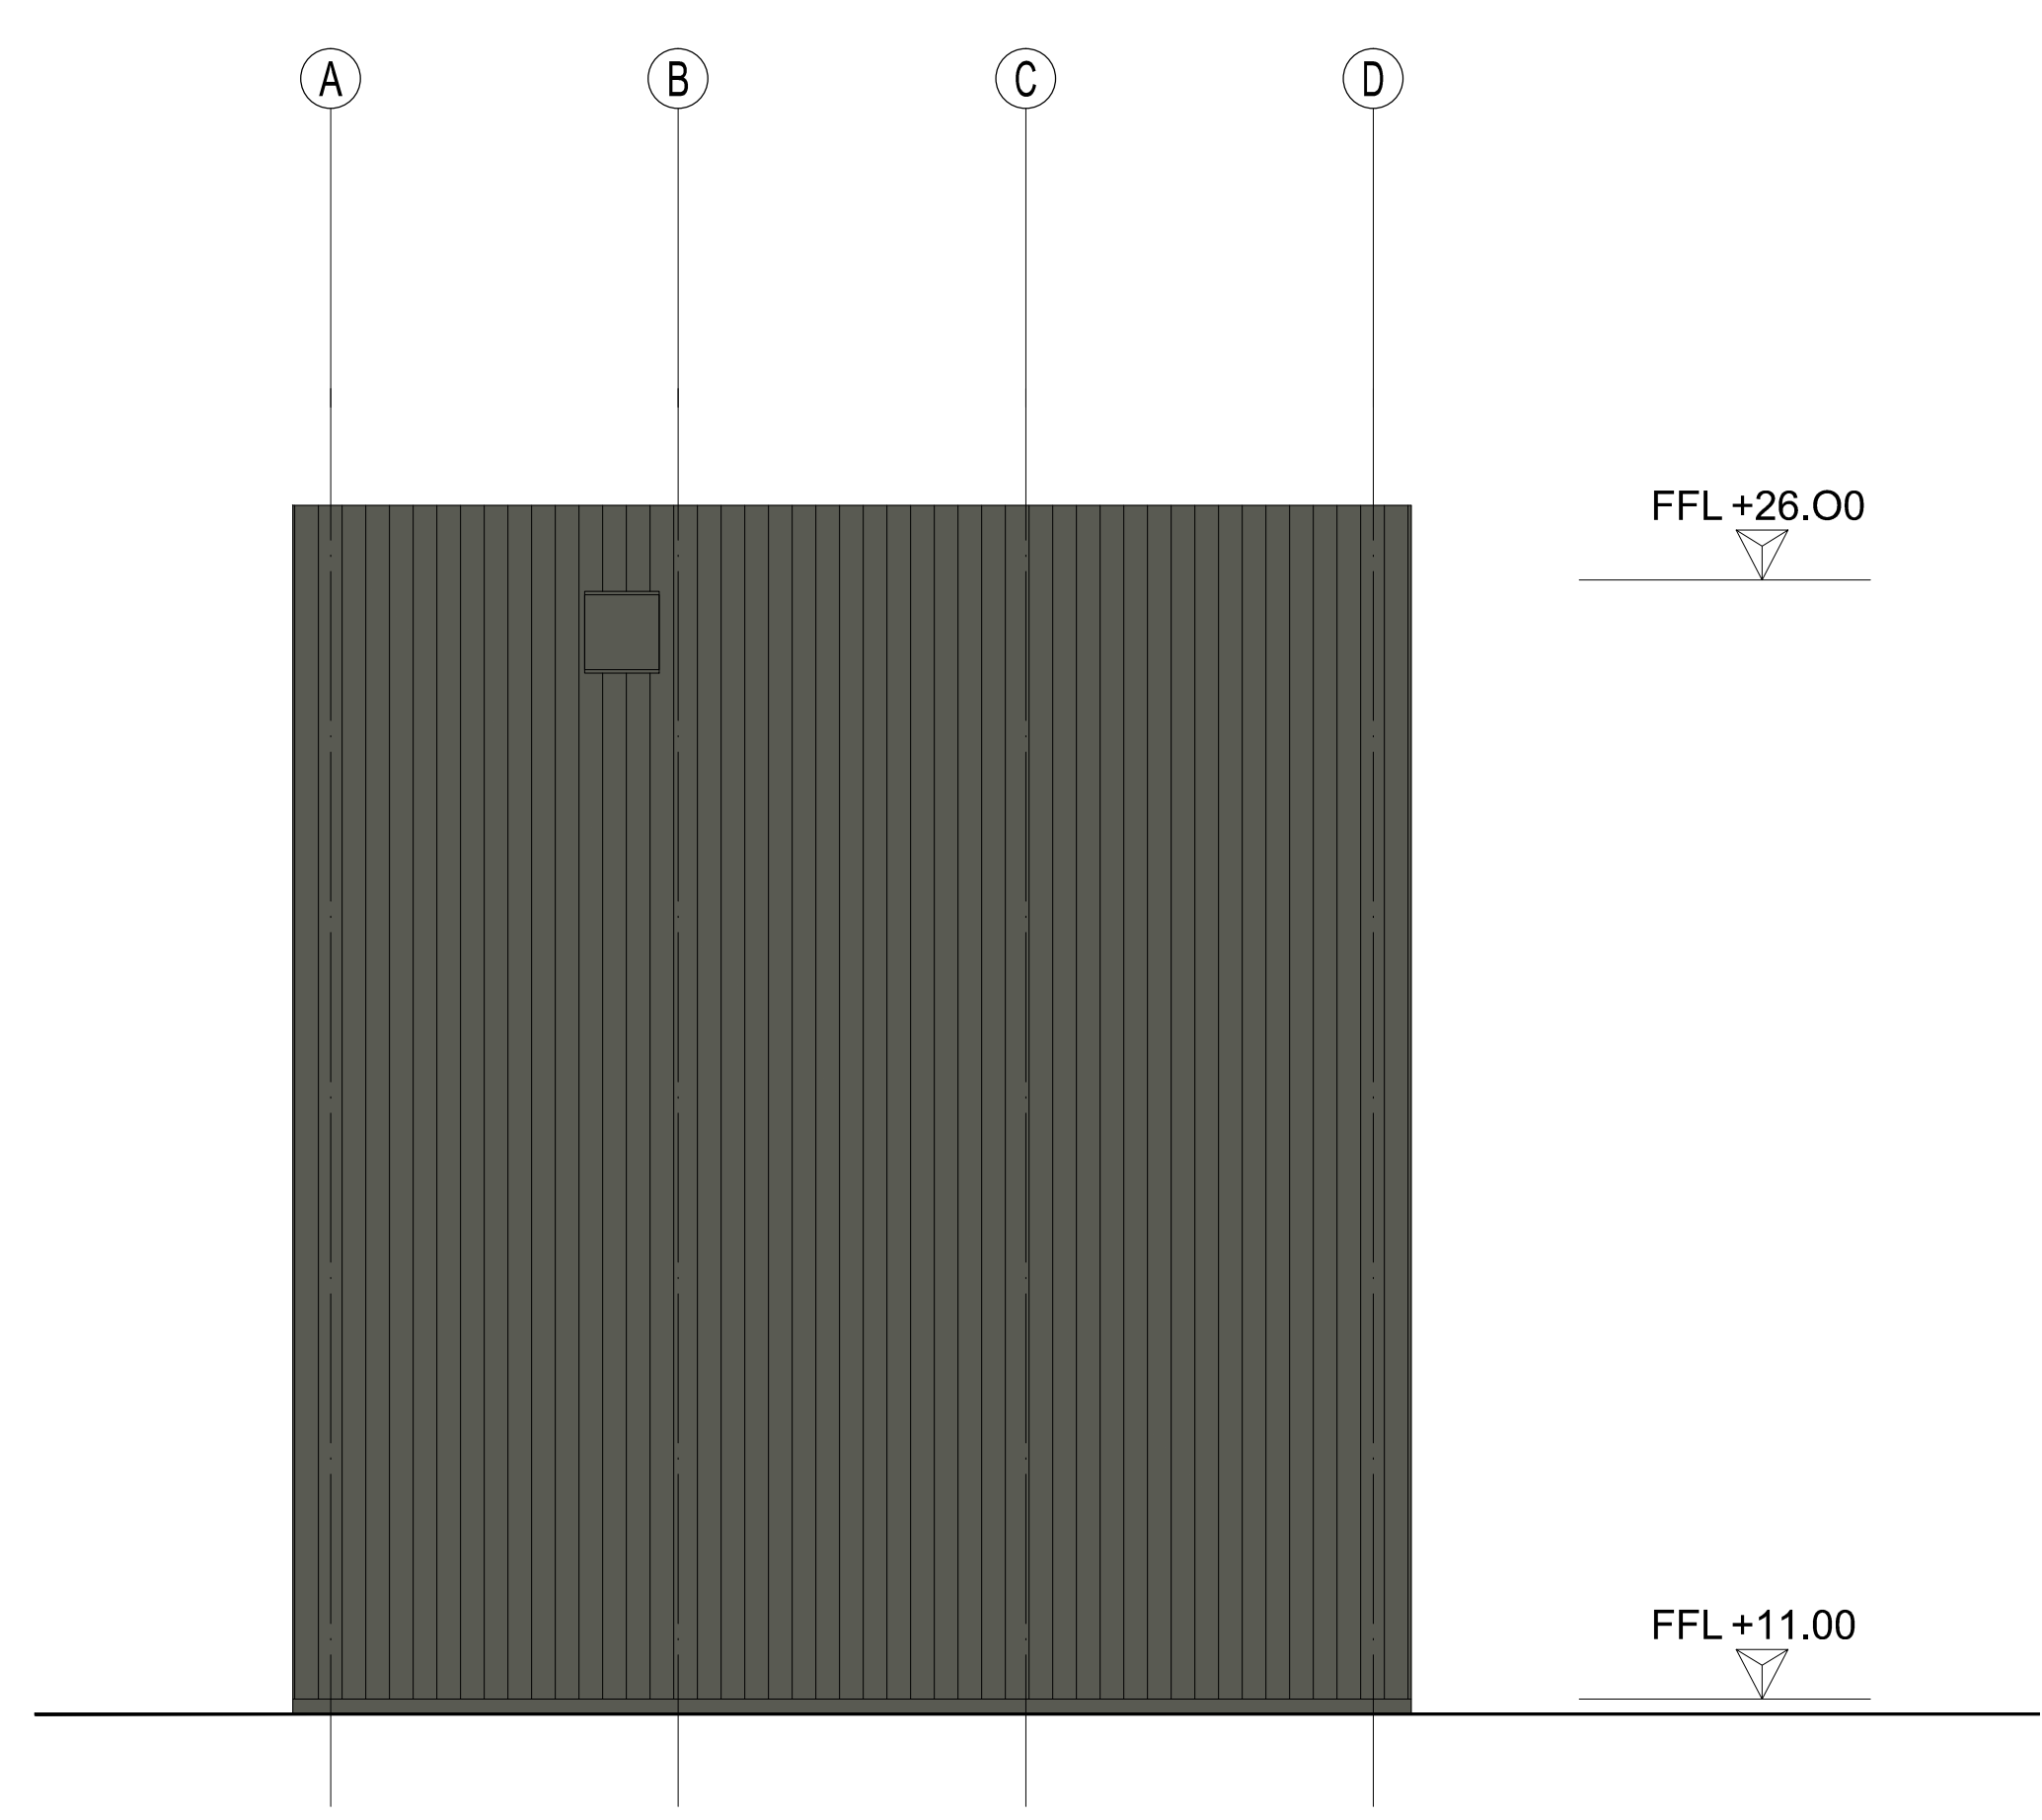

EAST ELEVATION 1:100

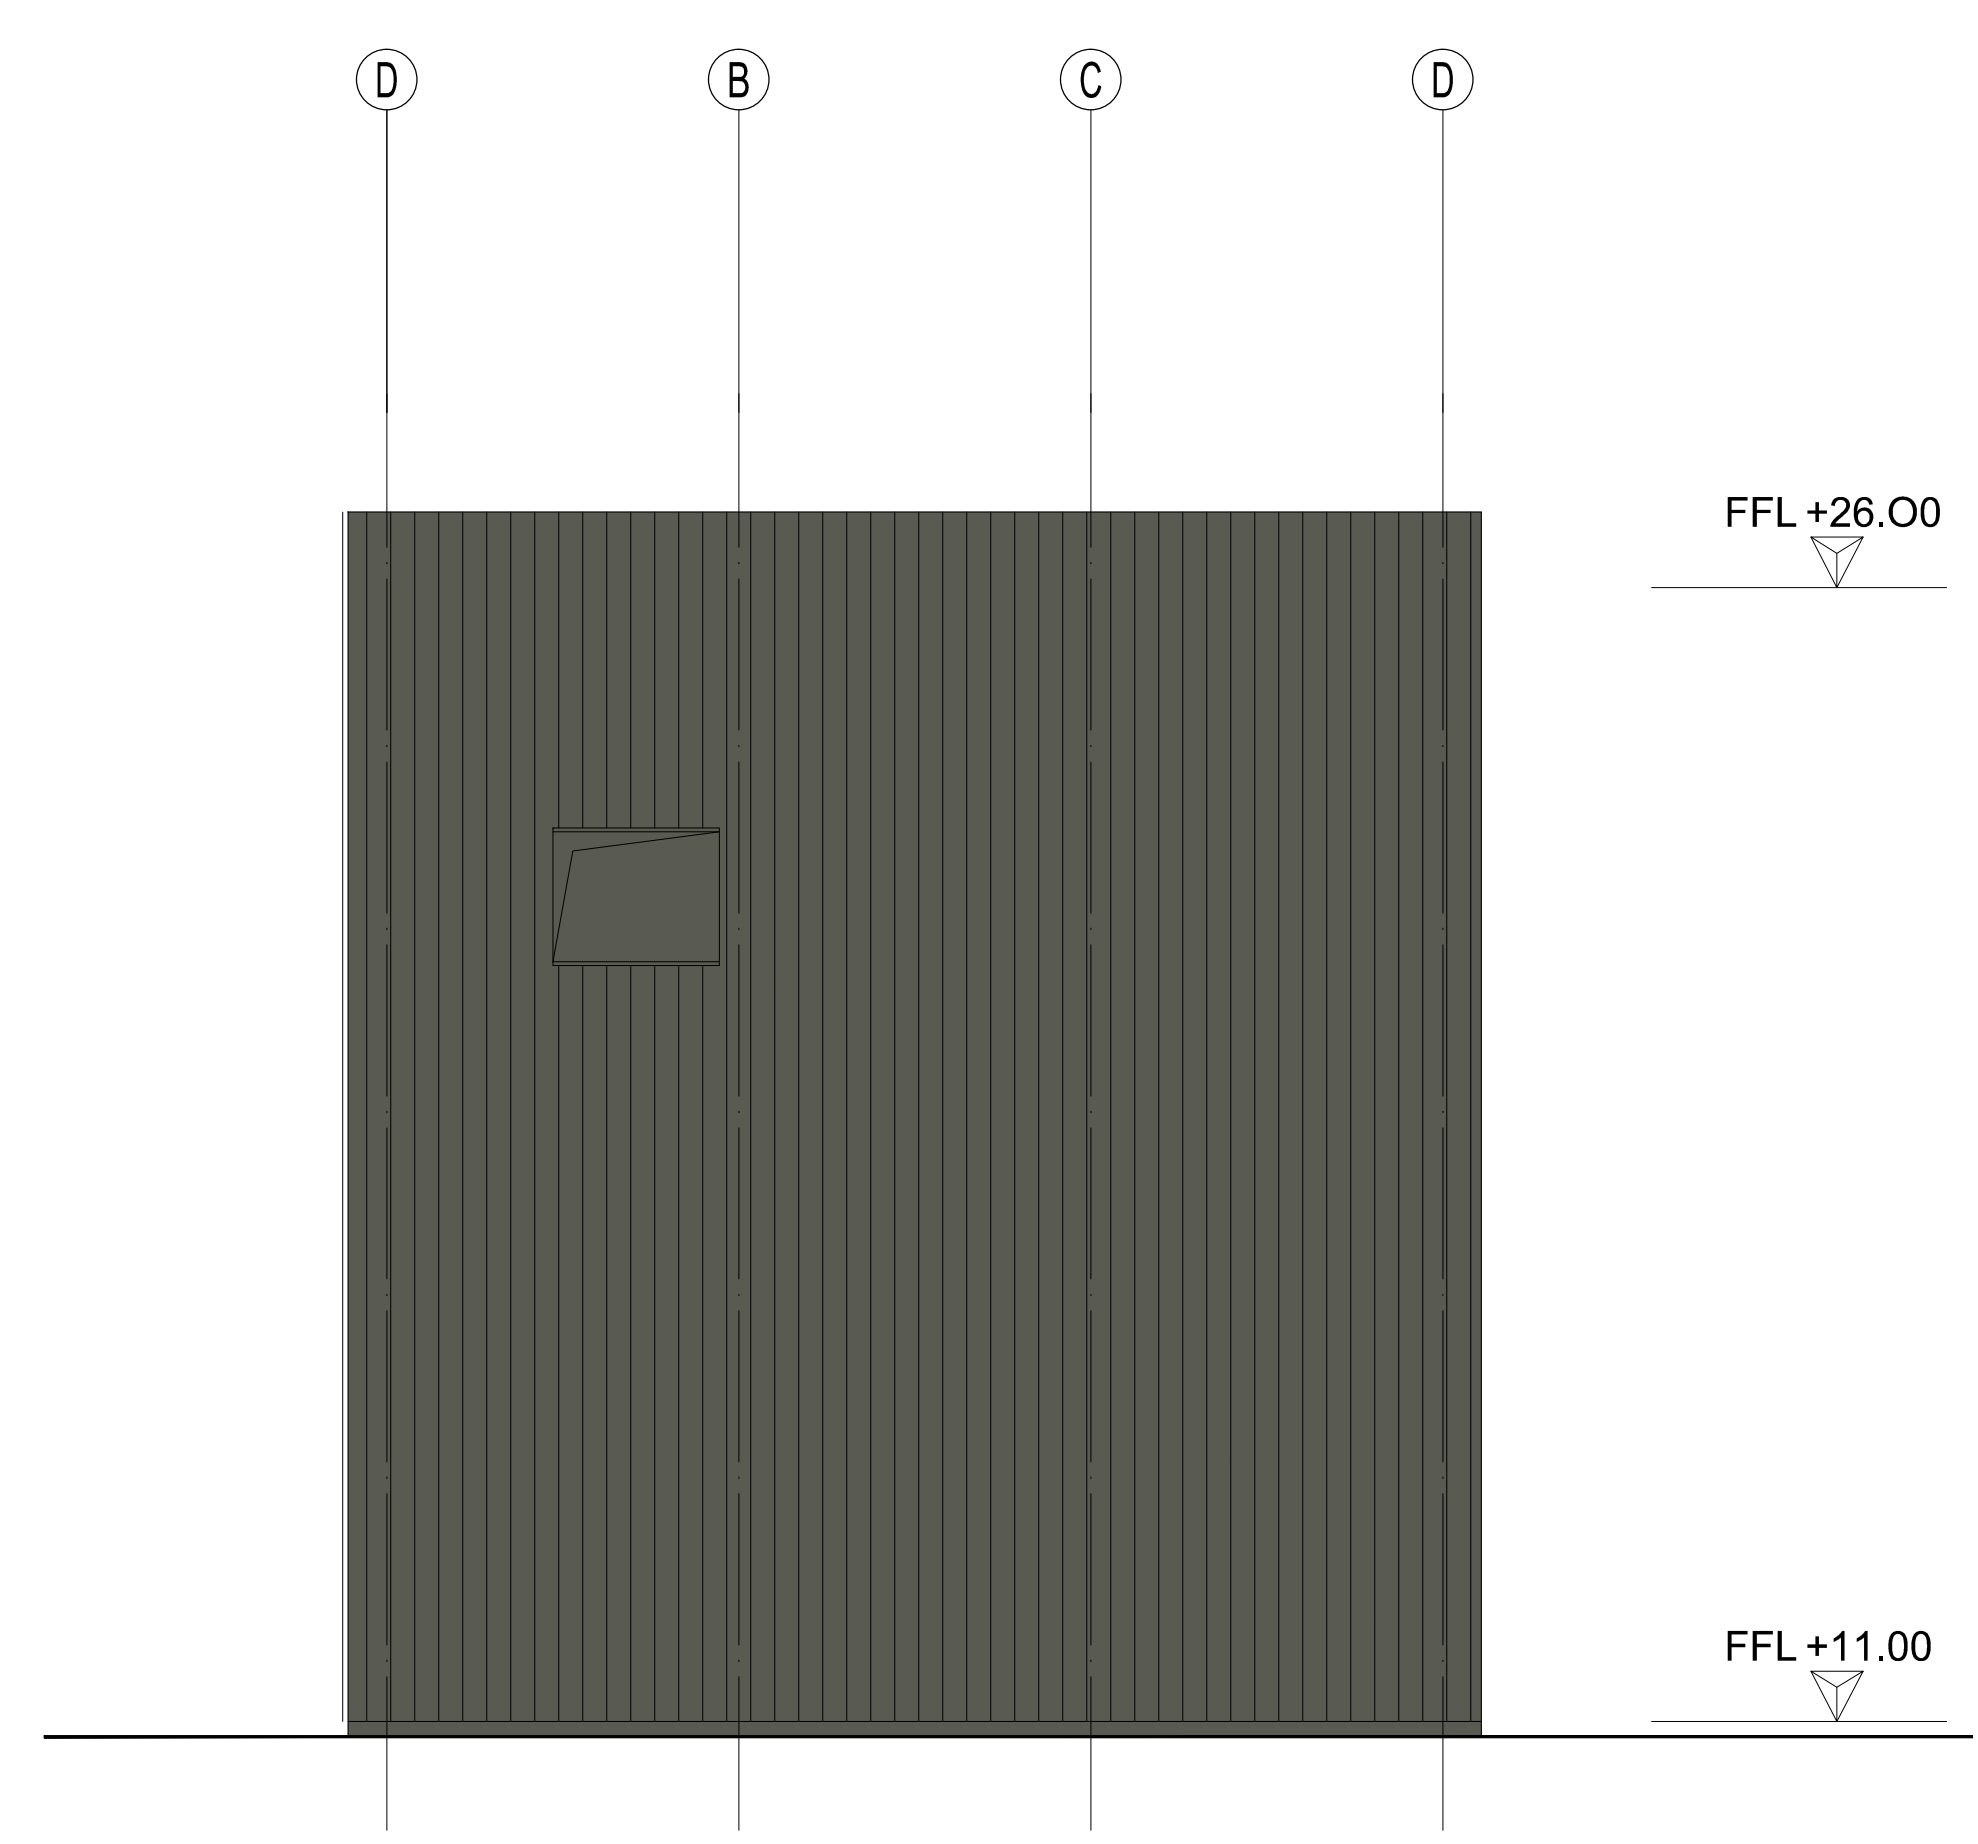

WEST ELEVATION 1:100

FLOOR PLAN & SECTIONS & ELEVATIONS
 (SCALE 1:100 @A0)



5 Lapps Quay, Cork, Ireland t: 021 4272070 f: 021 4272200 e: info@wilsonarchitectural.ie

RINGASKIDDY RESOURCE RECOVERY CENTRE INDAVER RINGASKIDDY, CO. CORK		TURBINE FLOOR PLAN & SECTIONS & ELEVATIONS	
DATE	BY	CHECKED	APPROVED
1.10.24	JM/RL	RL	RL
01		1434 - 250	

© COPYRIGHT: This drawing or design may not be reproduced without permission.