

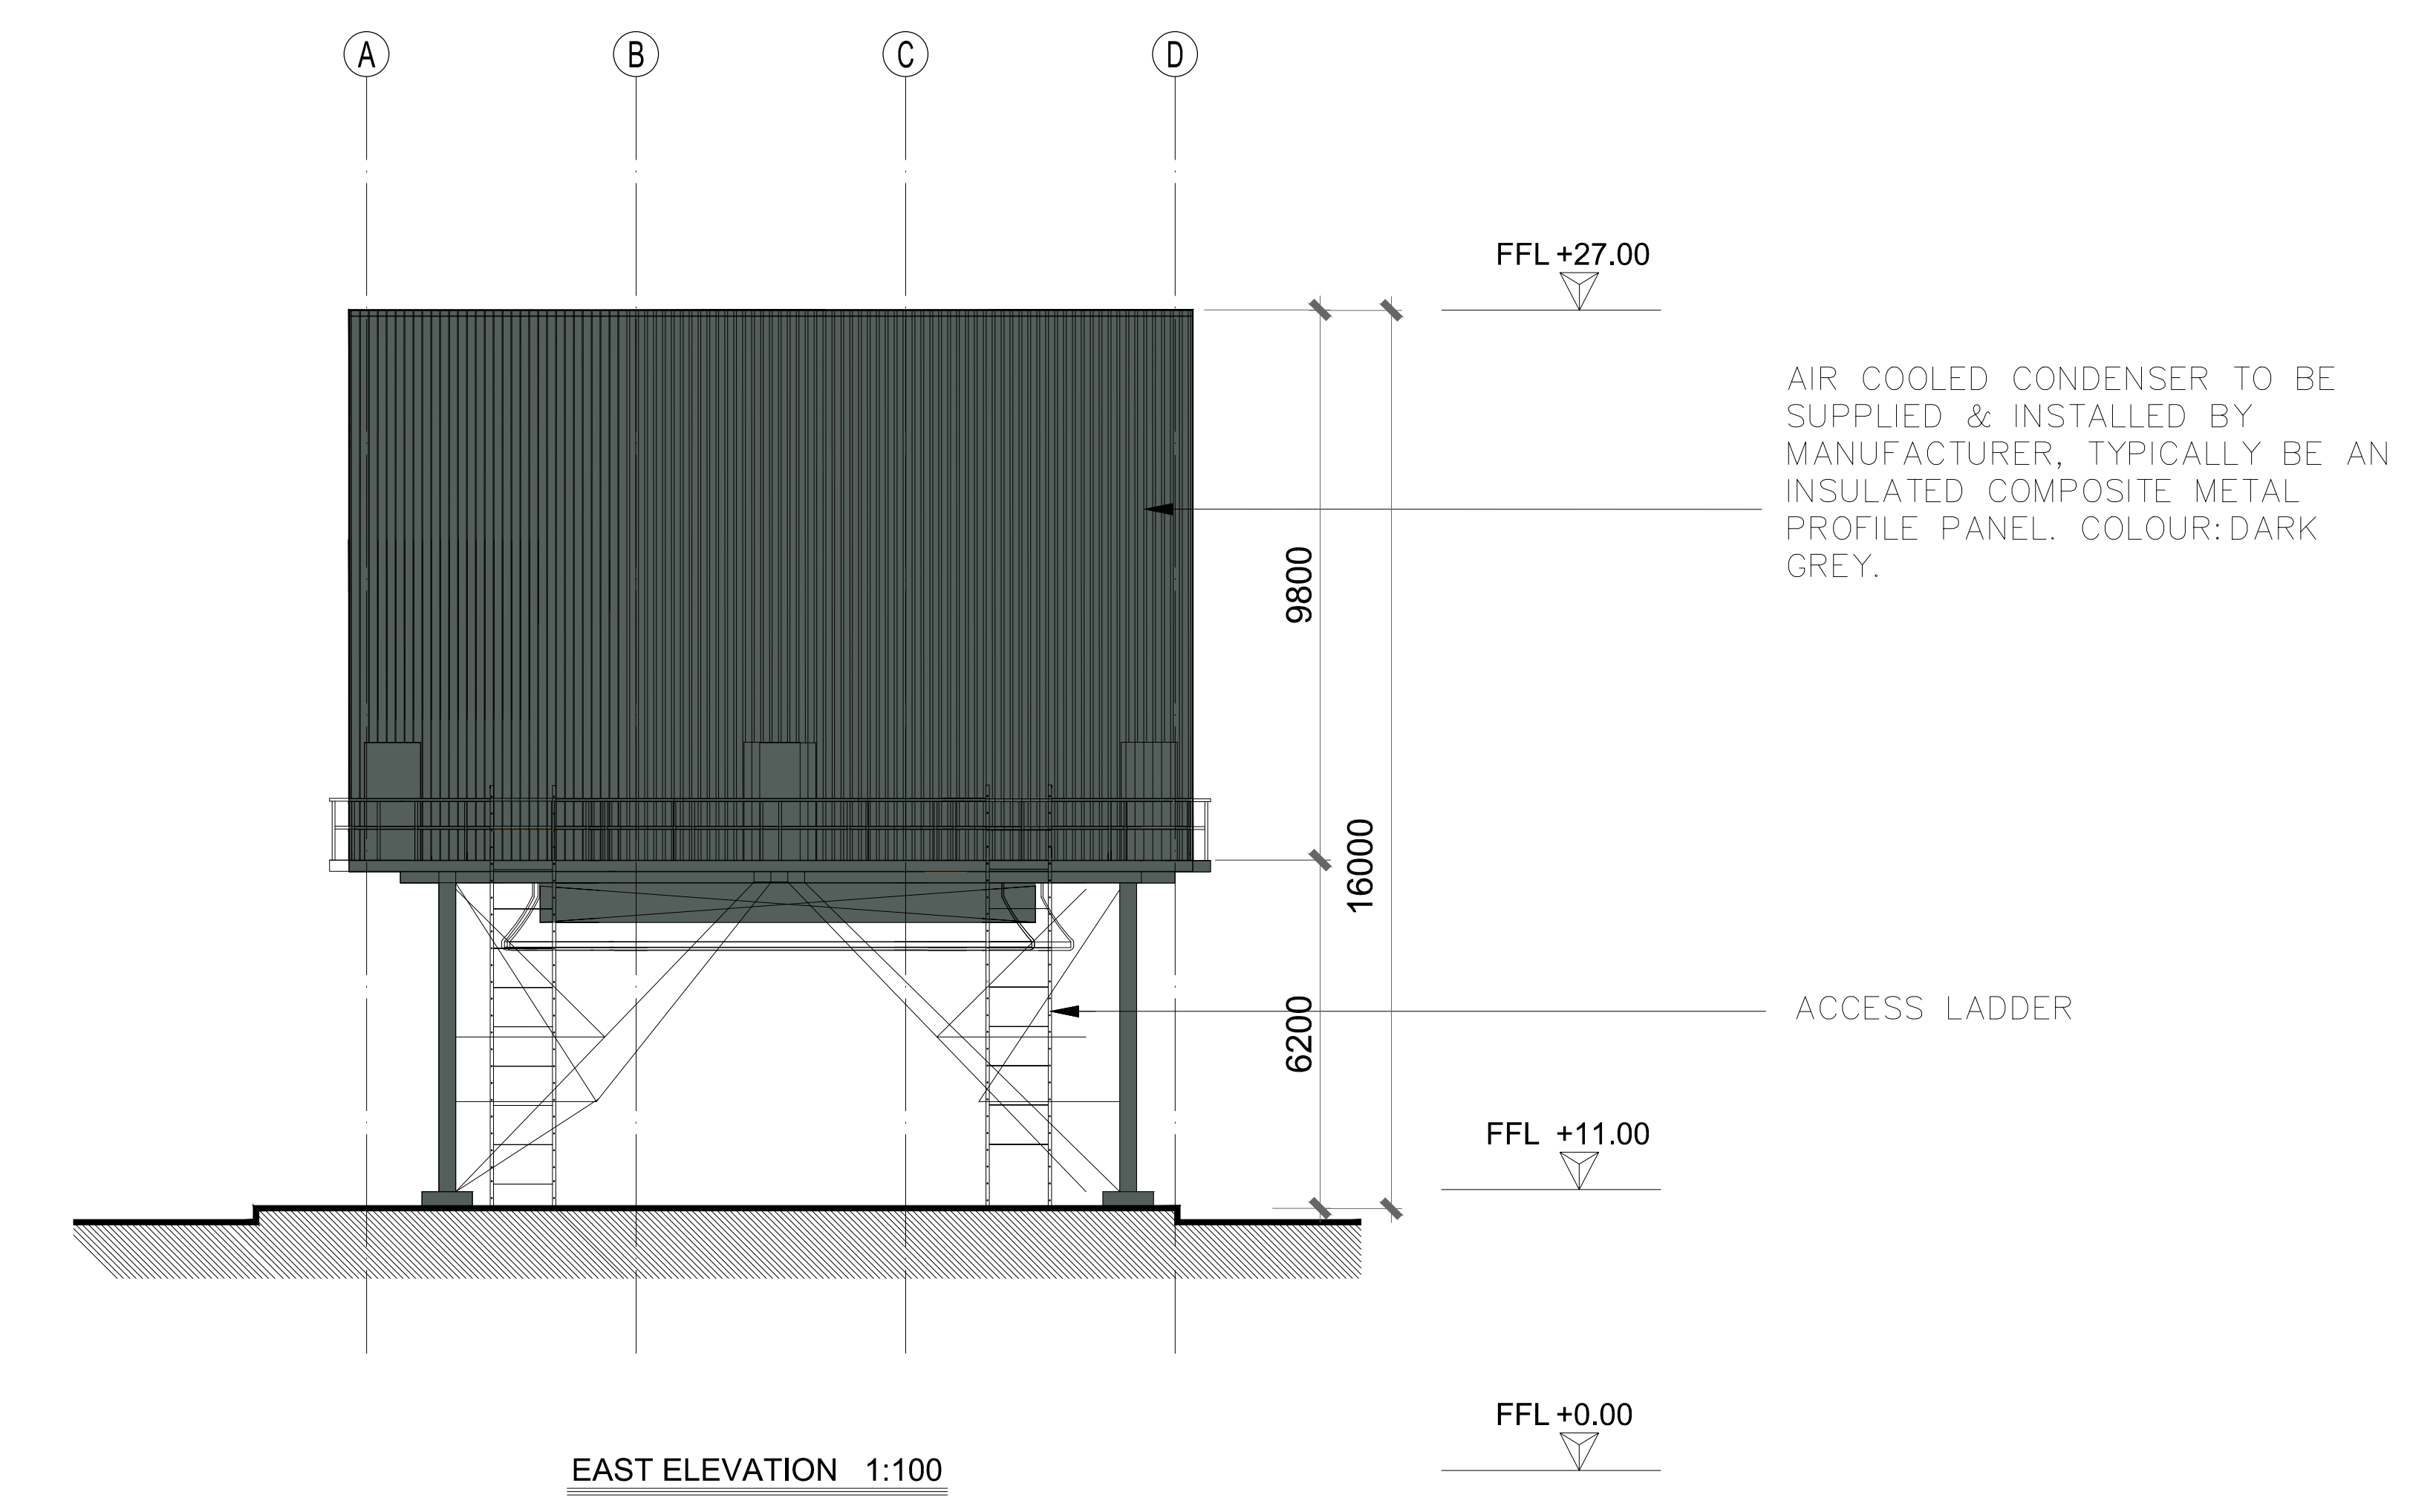
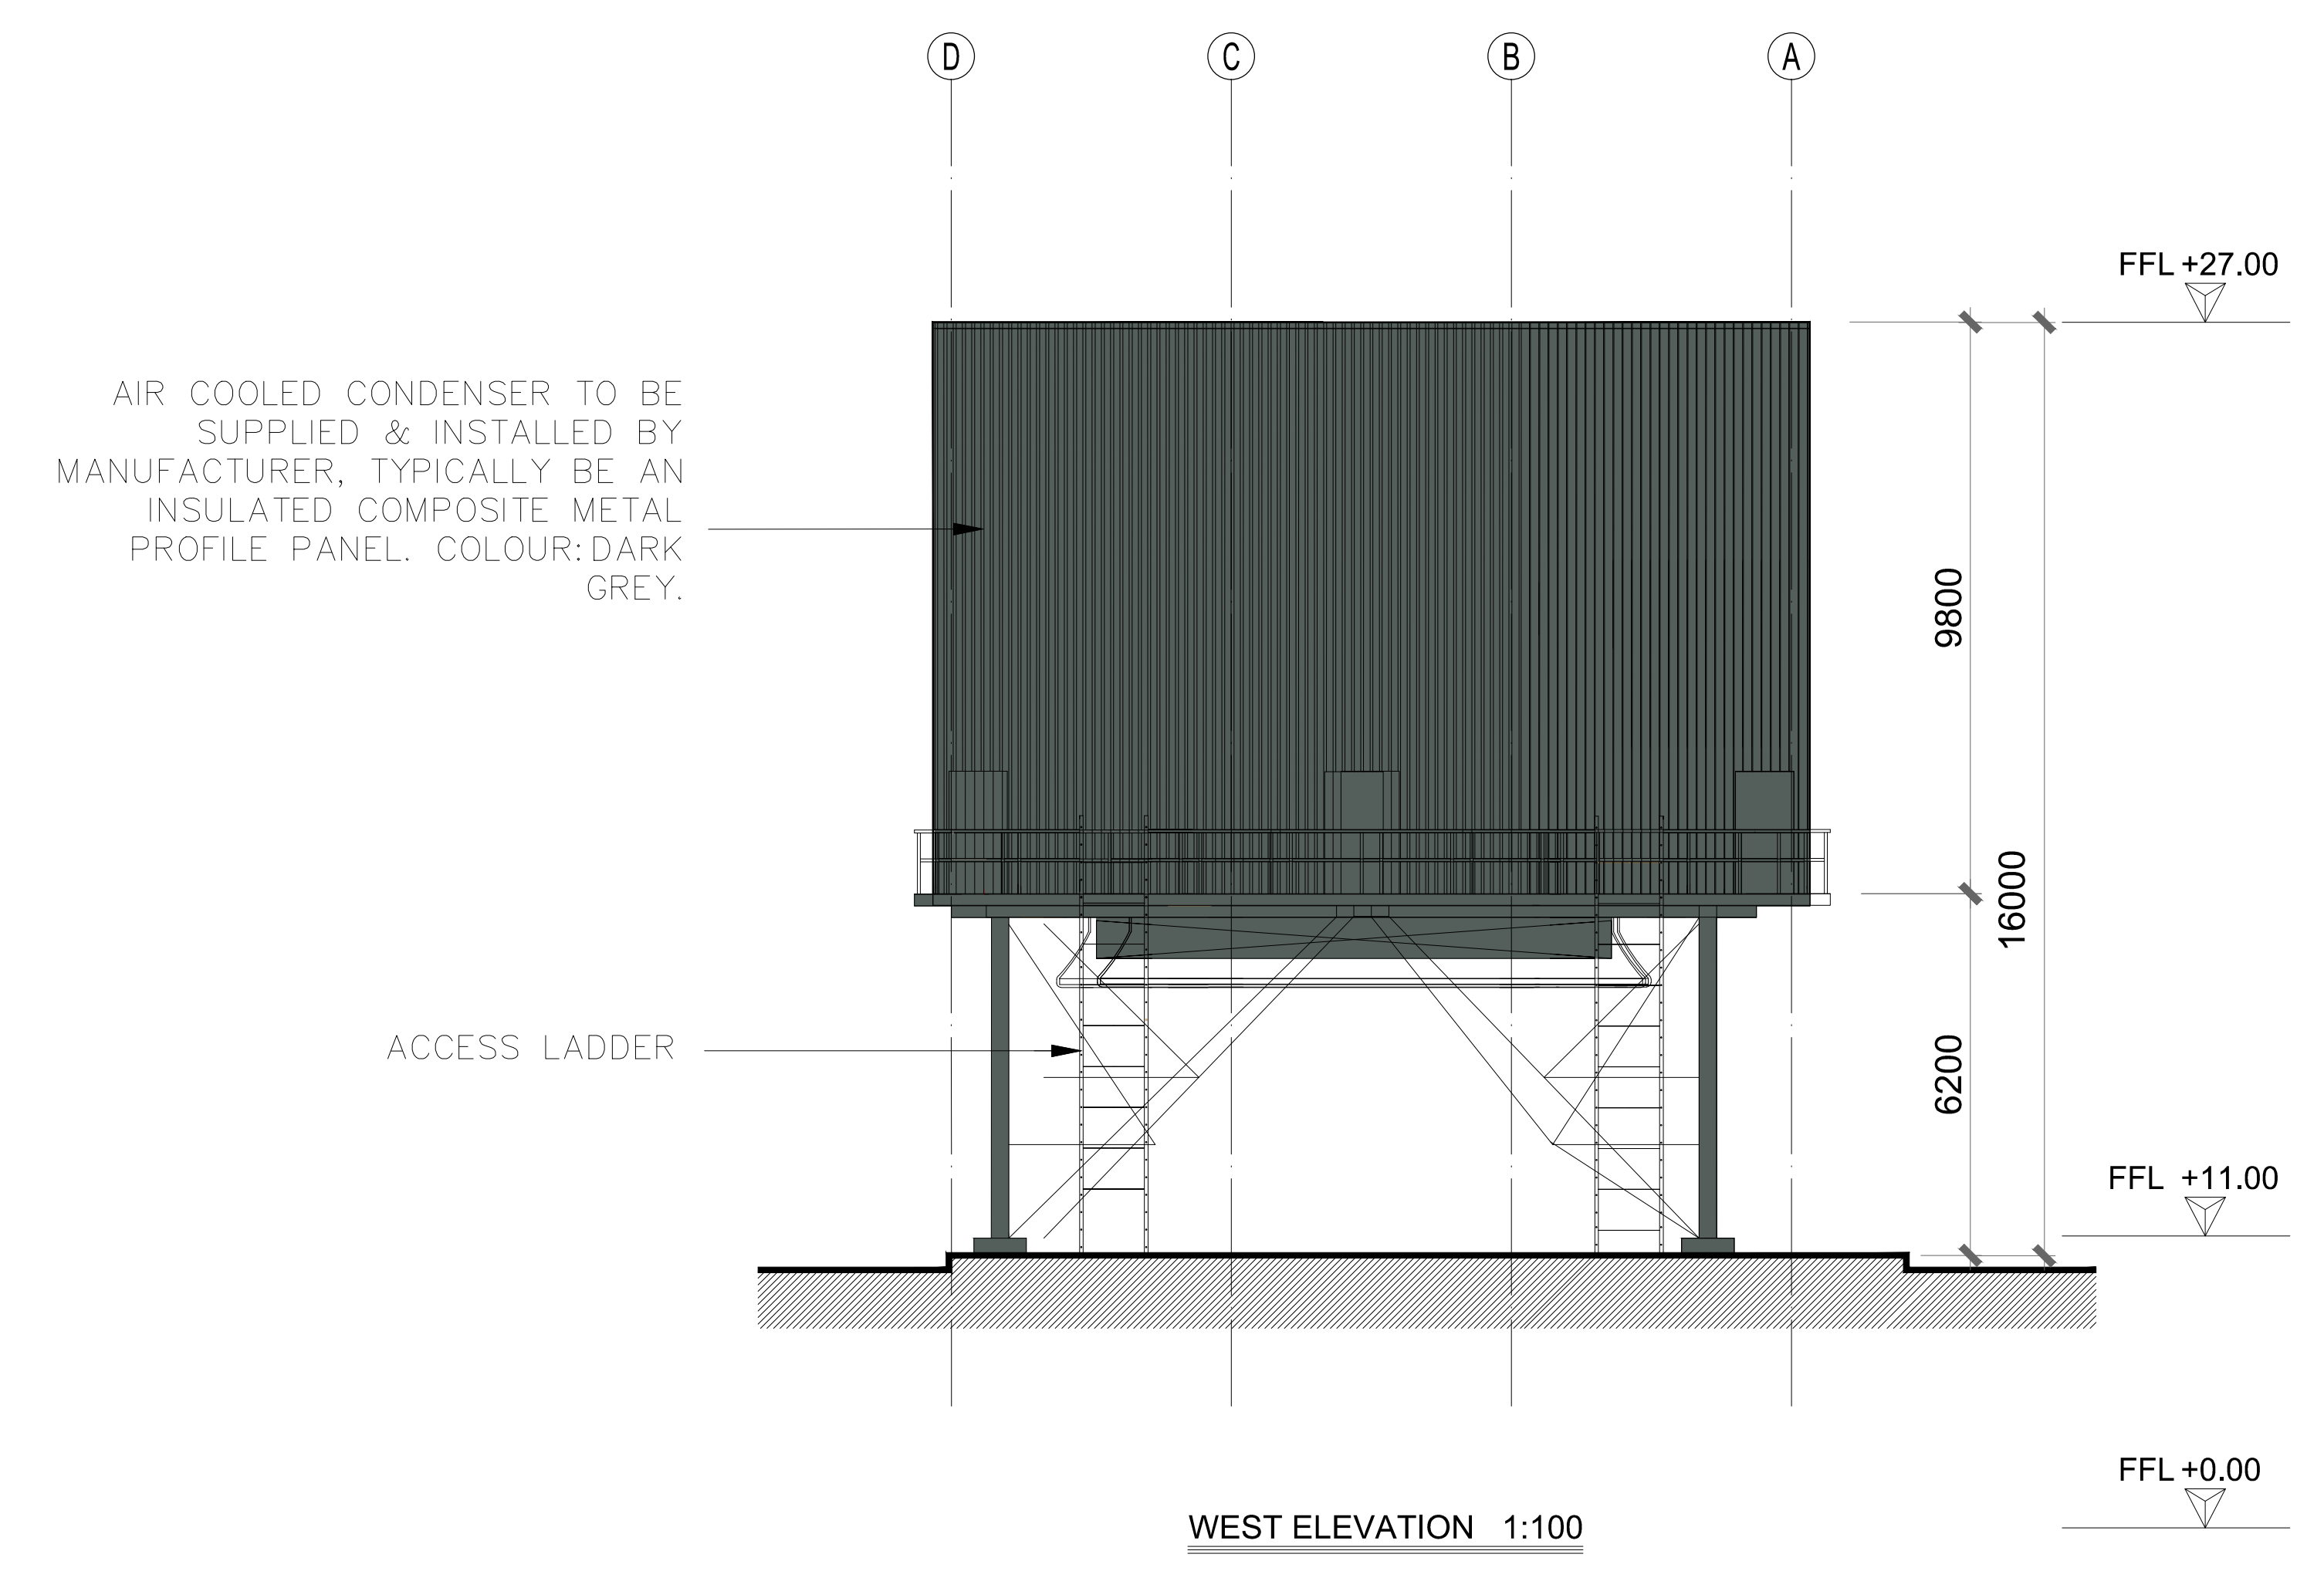


NOTE: - DO NOT SCALE. USE DIMENSIONS ONLY
 - THIS DRAWING IS TO BE READ IN CONJUNCTION WITH ALL RELEVANT SPECIFICATIONS AND DRAWINGS.
 - ALL DIMENSIONS TO BE CHECKED ON SITE.
 - IN THE EVENT OF ANY DISCREPANCIES BETWEEN DRAWINGS THE CONTRACTOR IS TO INFORM THE ARCHITECT IMMEDIATELY.

REV.	DATE	DESCRIPTION	DRAWN	CHECKED	APPROVED

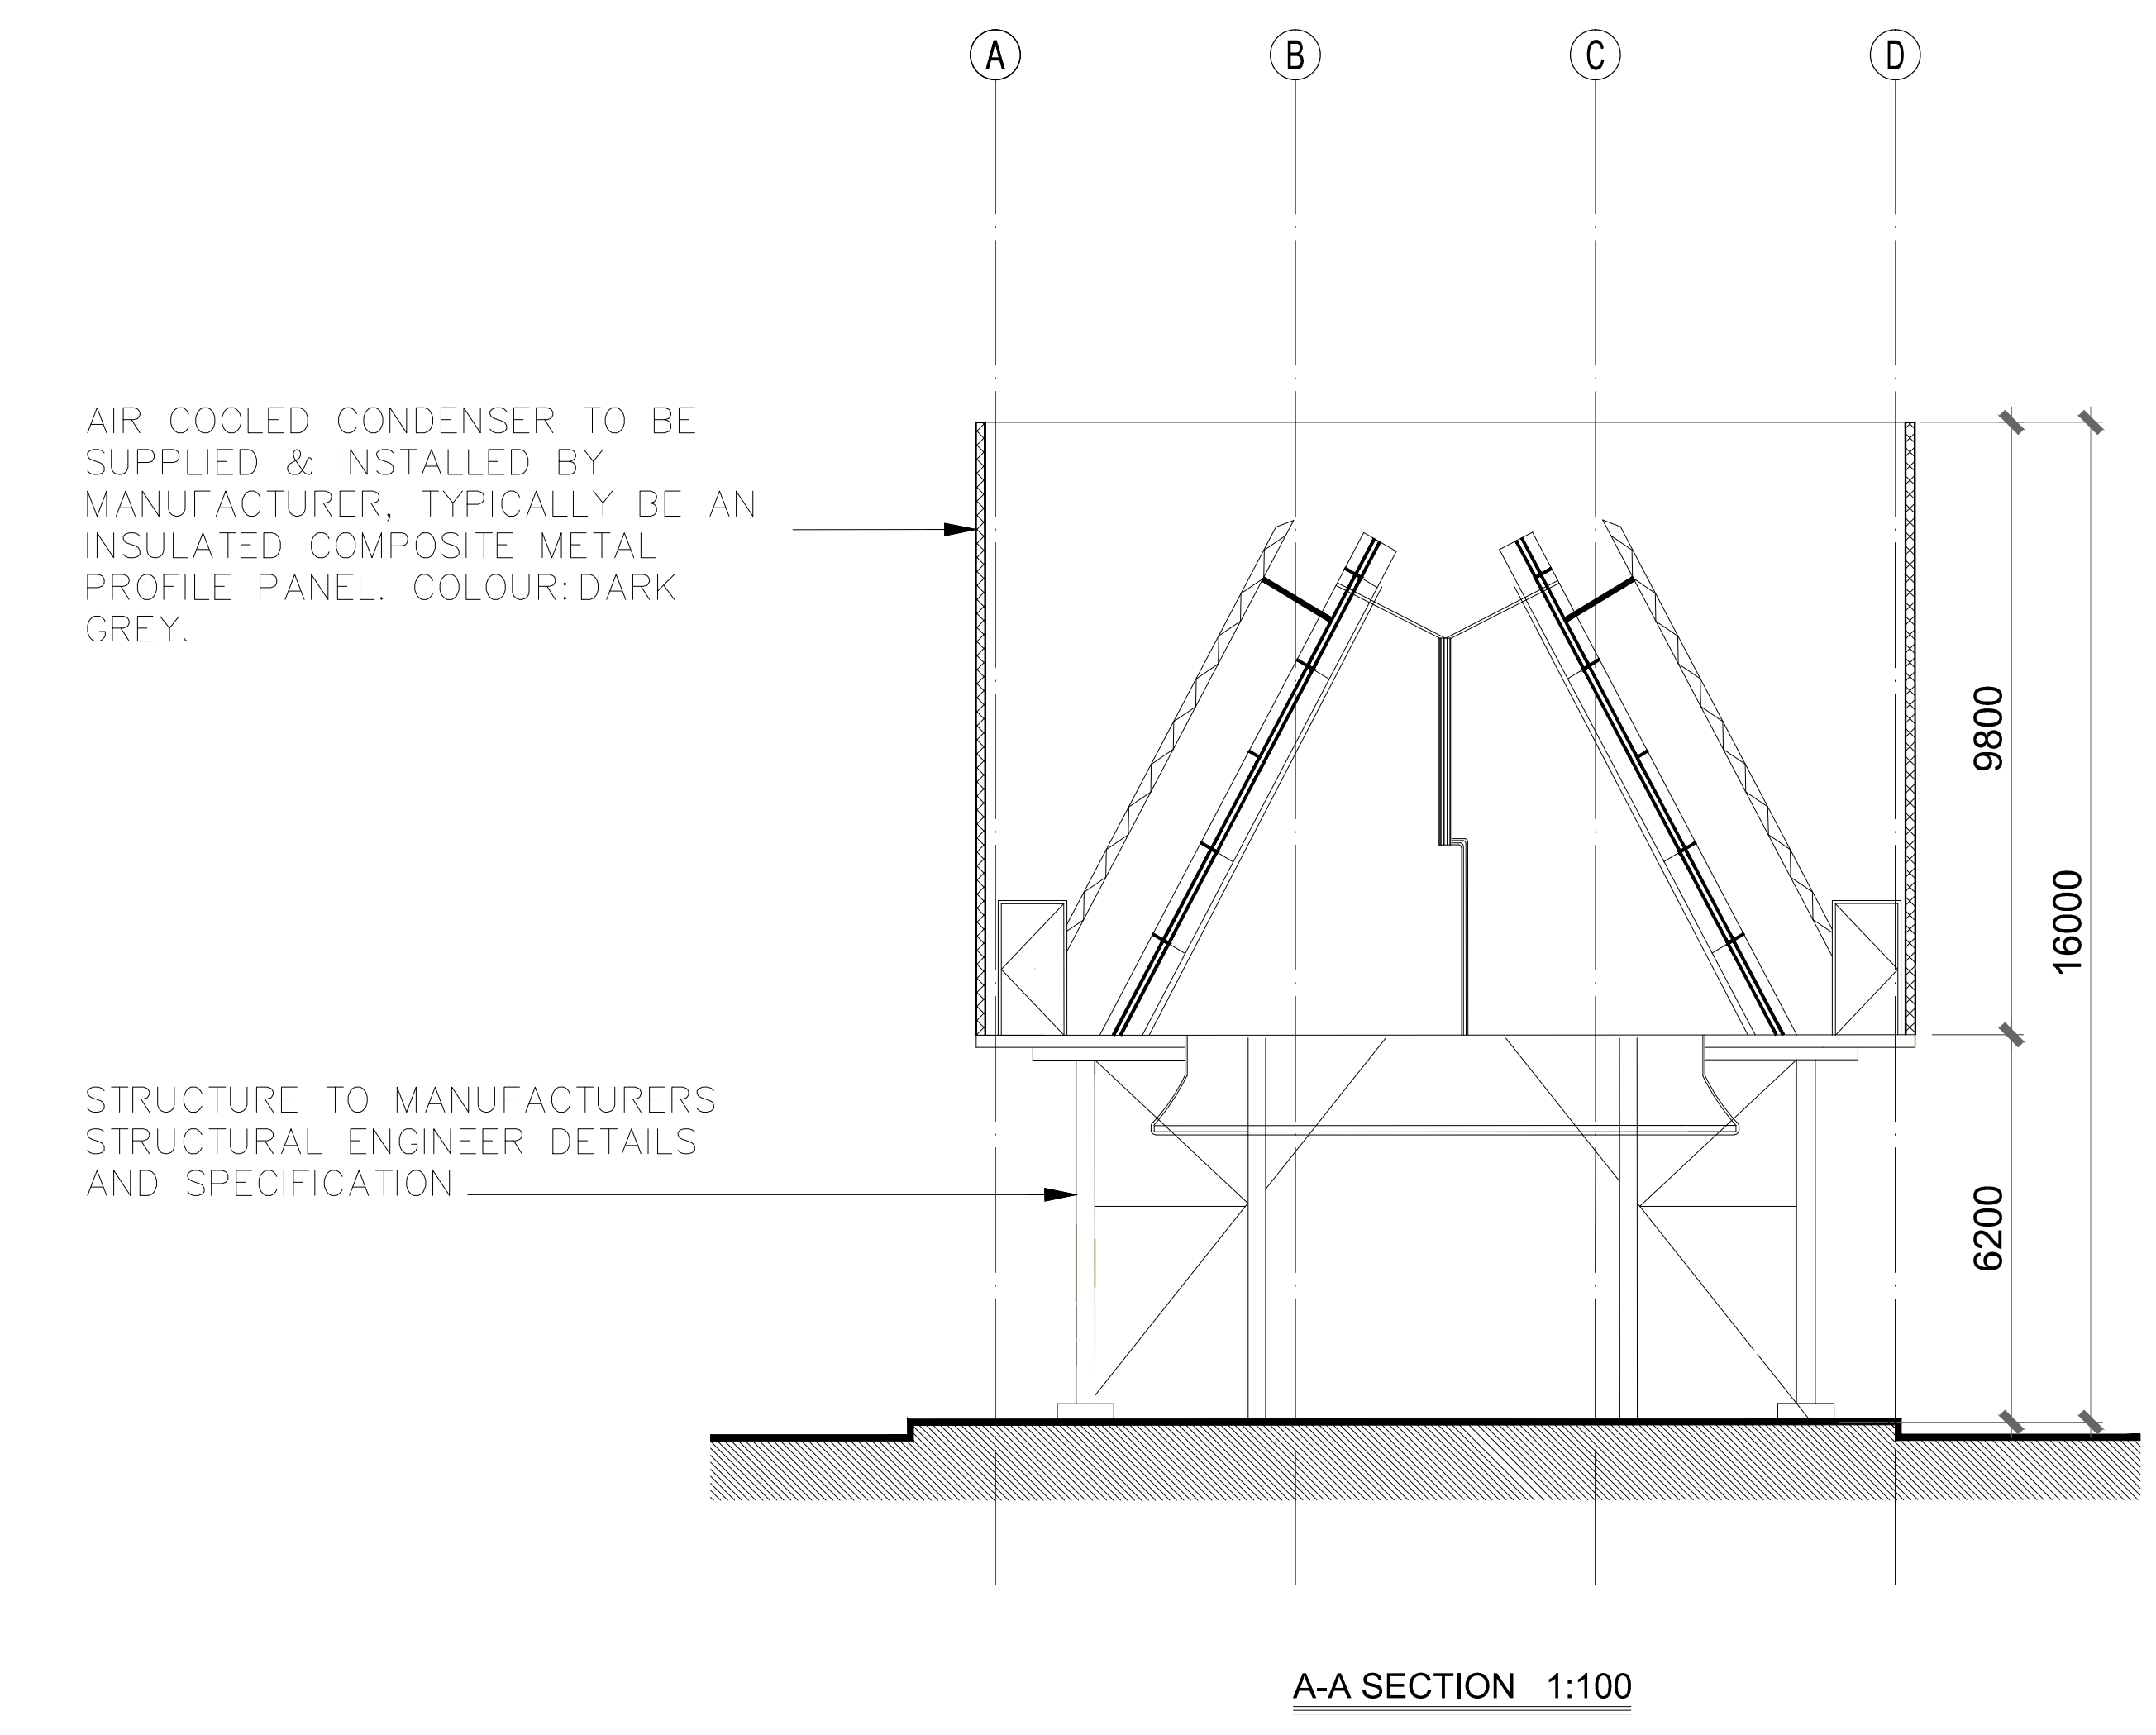

FLOOR PLAN & SECTIONS & ELEVATIONS
 (SCALE 1:100 @A0)

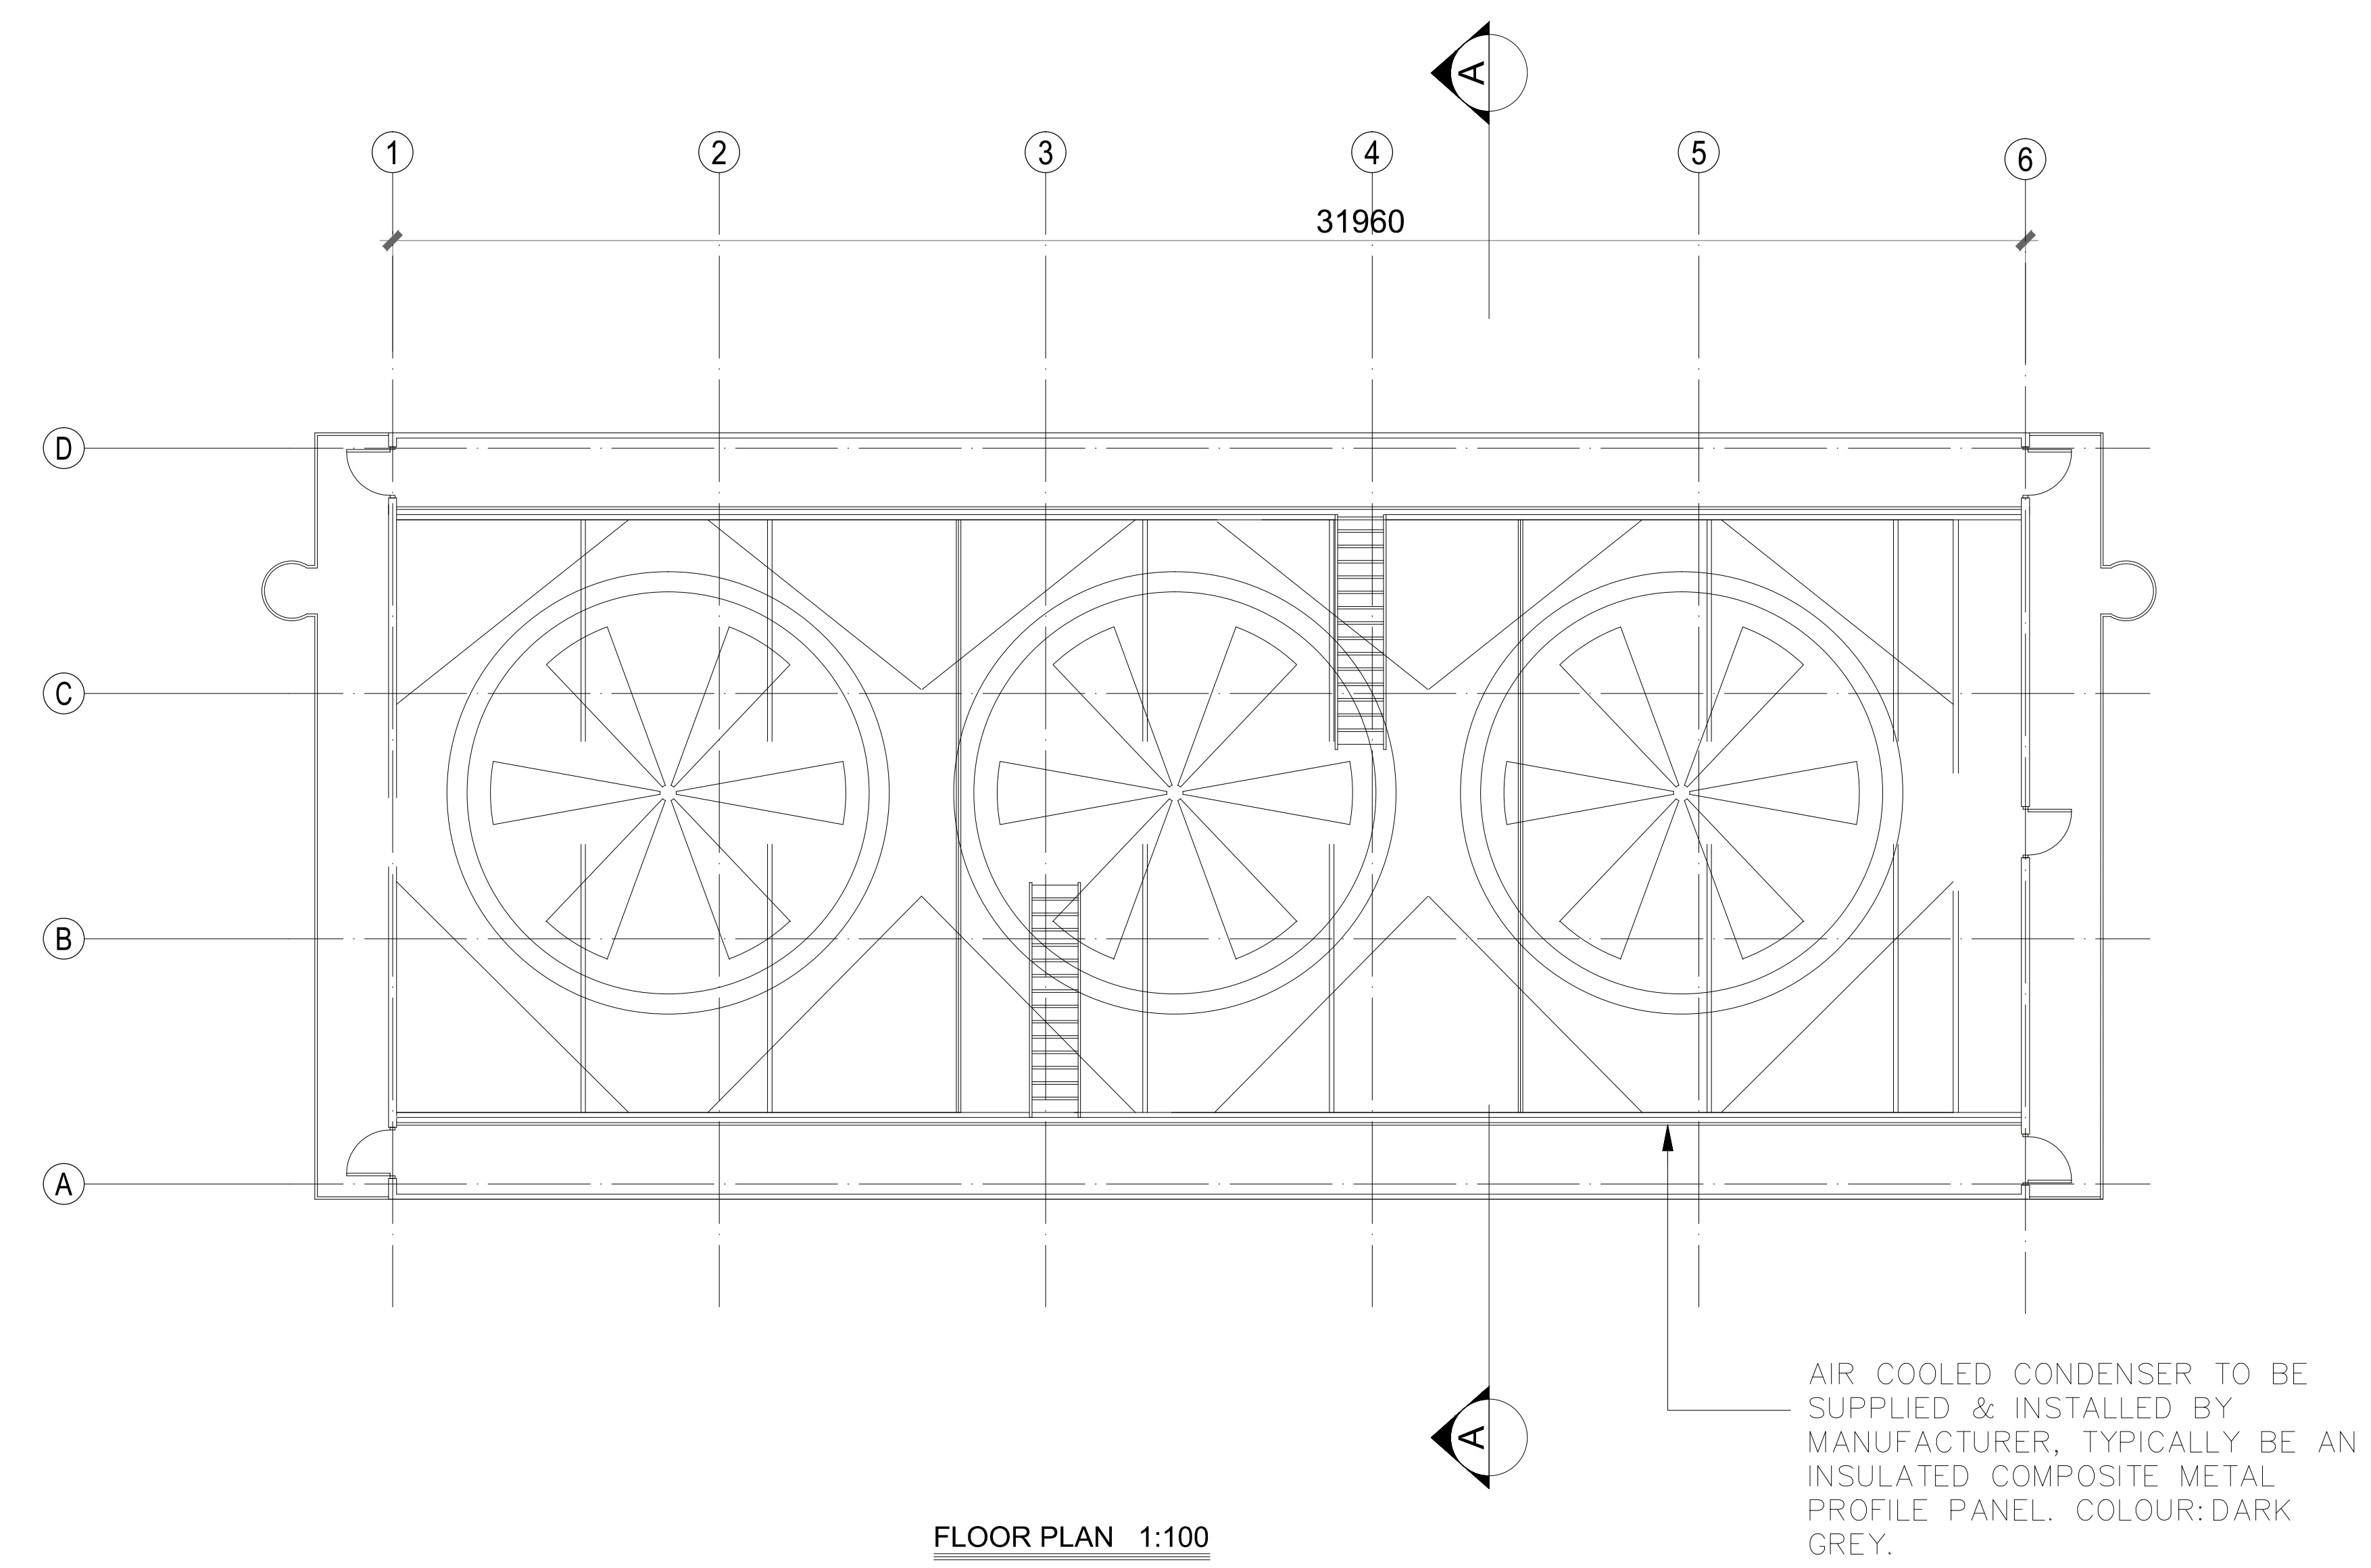

RINGASKIDDY RESOURCE RECOVERY CENTRE INDAVER RINGASKIDDY, CO. CORK		AERO - CONDENSER FLOOR PLAN & SECTIONS & ELEVATIONS	
DATE	BY	SCALE	NO. OF SHEETS
1.10.24	JM/ML	1:100	01
1434 - 260		© COPYRIGHT. This drawing or design may not be reproduced without permission.	