


NOTE: - DO NOT SCALE. USE DIMENSIONS ONLY  
- THIS DRAWING IS TO BE READ IN CONJUNCTION WITH ALL RELEVANT SPECIFICATIONS AND DRAWINGS.  
- ALL DIMENSIONS TO BE CHECKED ON SITE.  
- IN THE EVENT OF ANY DISCREPANCIES BETWEEN DRAWINGS THE CONTRACTOR IS TO INFORM THE ARCHITECT IMMEDIATELY.

REV.	DATE	DESCRIPTION	DRAWN	CHECKED	APPROVED



**NORTH-WEST ELEVATION**  
(SCALE 1:200 @A0)

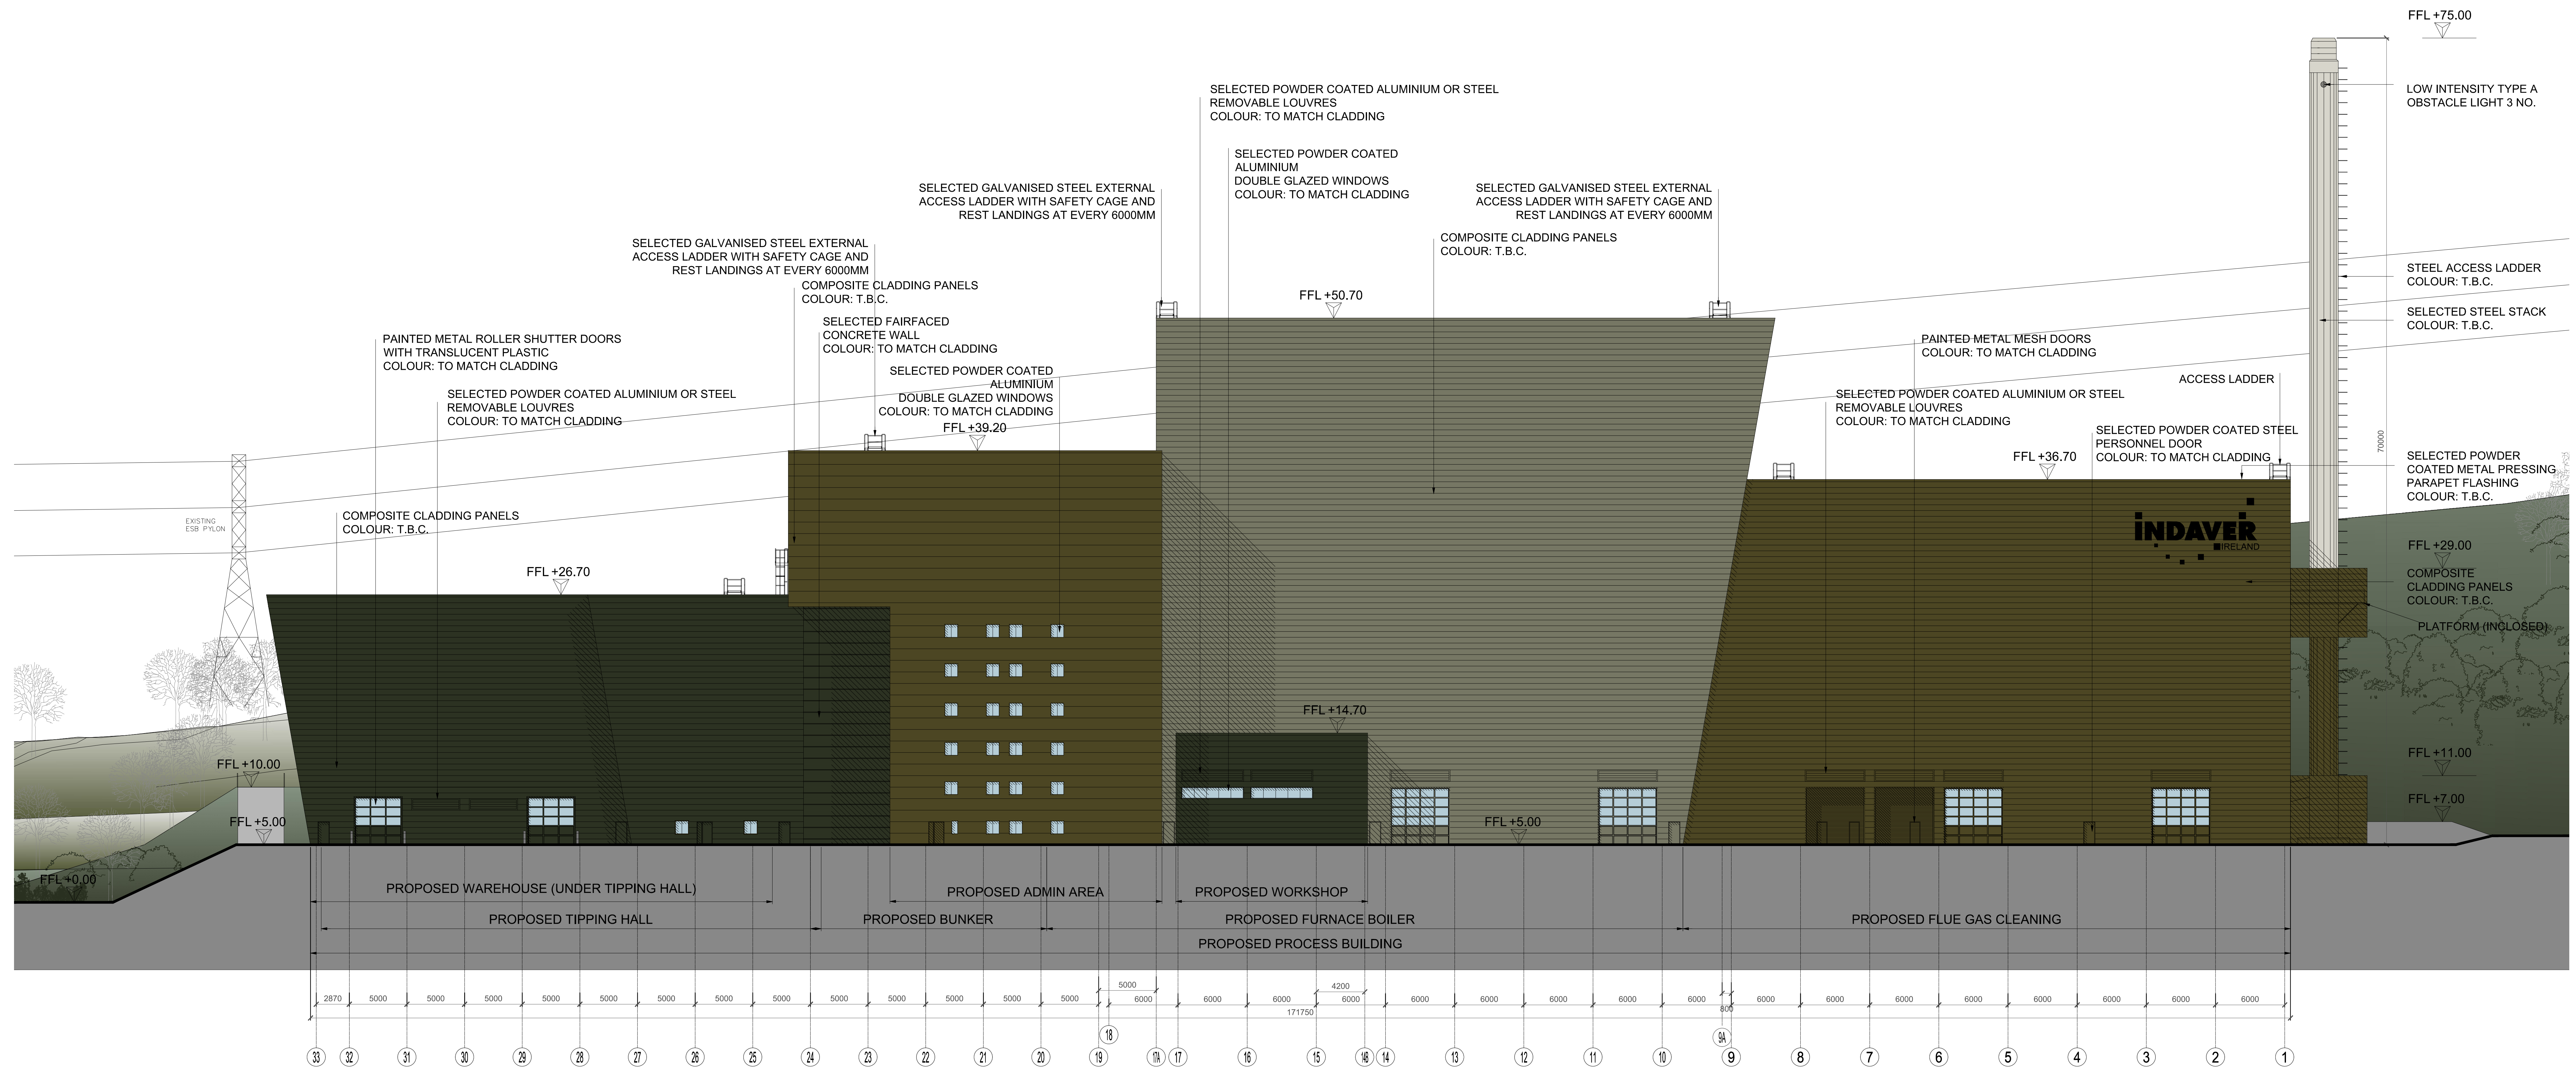

RINGASKIDDY RESOURCE RECOVERY CENTRE INDAVER RINGASKIDDY, CO. CORK		PROCESS BUILDING ELEVATION NORTH-WEST
DATE: 1.08.24	SCALE: 1:200	NO: 03
1434 - 400		© COPYRIGHT: This drawing or design may not be reproduced without permission.