


NOTE:
 - DO NOT SCALE. USE DIMENSIONS ONLY.
 - THIS DRAWING IS TO BE READ IN CONJUNCTION WITH ALL RELEVANT SPECIFICATIONS AND DRAWINGS.
 - ALL DIMENSIONS TO BE CHECKED ON SITE.
 - IN THE EVENT OF ANY DISCREPANCIES BETWEEN DRAWINGS THE CONTRACTOR IS TO INFORM THE ARCHITECT IMMEDIATELY.

REV.	DATE	DESCRIPTION	DRAWN	CHECKED	APPROVED



COMPOSITE NORTH-WEST ELEVATION
 (SCALE 1:200 @A0)

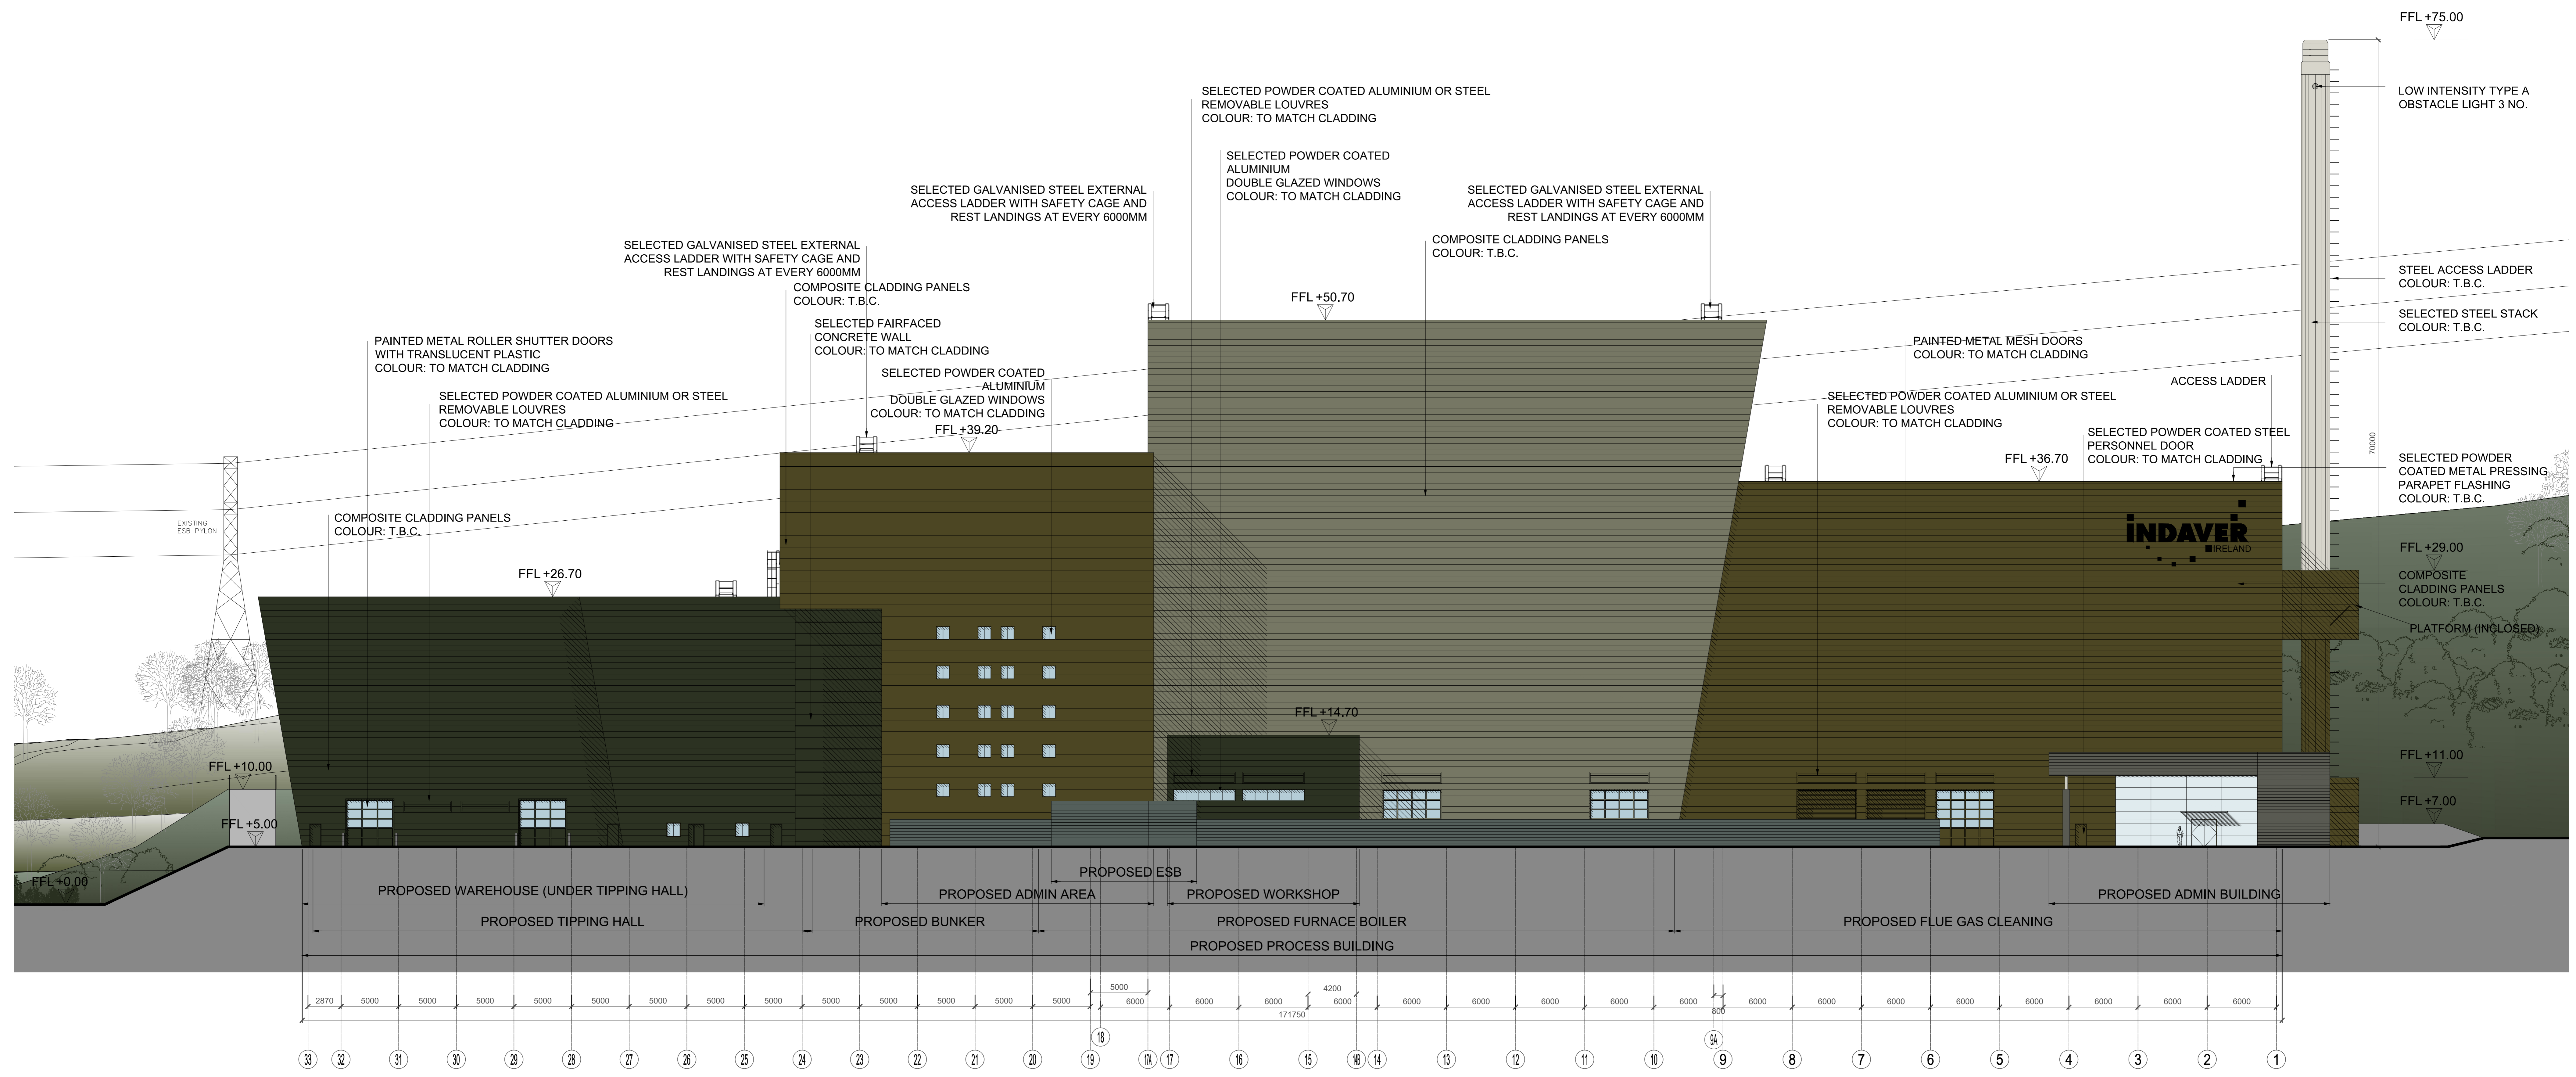

RINGASKIDDY RESOURCE RECOVERY CENTRE INDAVER RINGASKIDDY, CO. CORK		PROCESS BUILDING COMPOSITE ELEVATION NORTH-WEST	
DATE	BY	SCALE	PROJECT NO.
1.08.24	MM	1:200	03_1434 - 401

© COPYRIGHT: This drawing or design may not be reproduced without permission.