


NOTE:

- DO NOT SCALE. USE DIMENSIONS ONLY.
- THIS DRAWING IS TO BE READ IN CONJUNCTION WITH ALL RELEVANT SPECIFICATIONS AND DRAWINGS.
- ALL DIMENSIONS TO BE CHECKED ON SITE.
- IN THE EVENT OF ANY DISCREPANCIES BETWEEN DRAWINGS THE CONTRACTOR IS TO INFORM THE ARCHITECT IMMEDIATELY.

REV.	DATE	DESCRIPTION	DRAWN	CHECKED	APPROVED

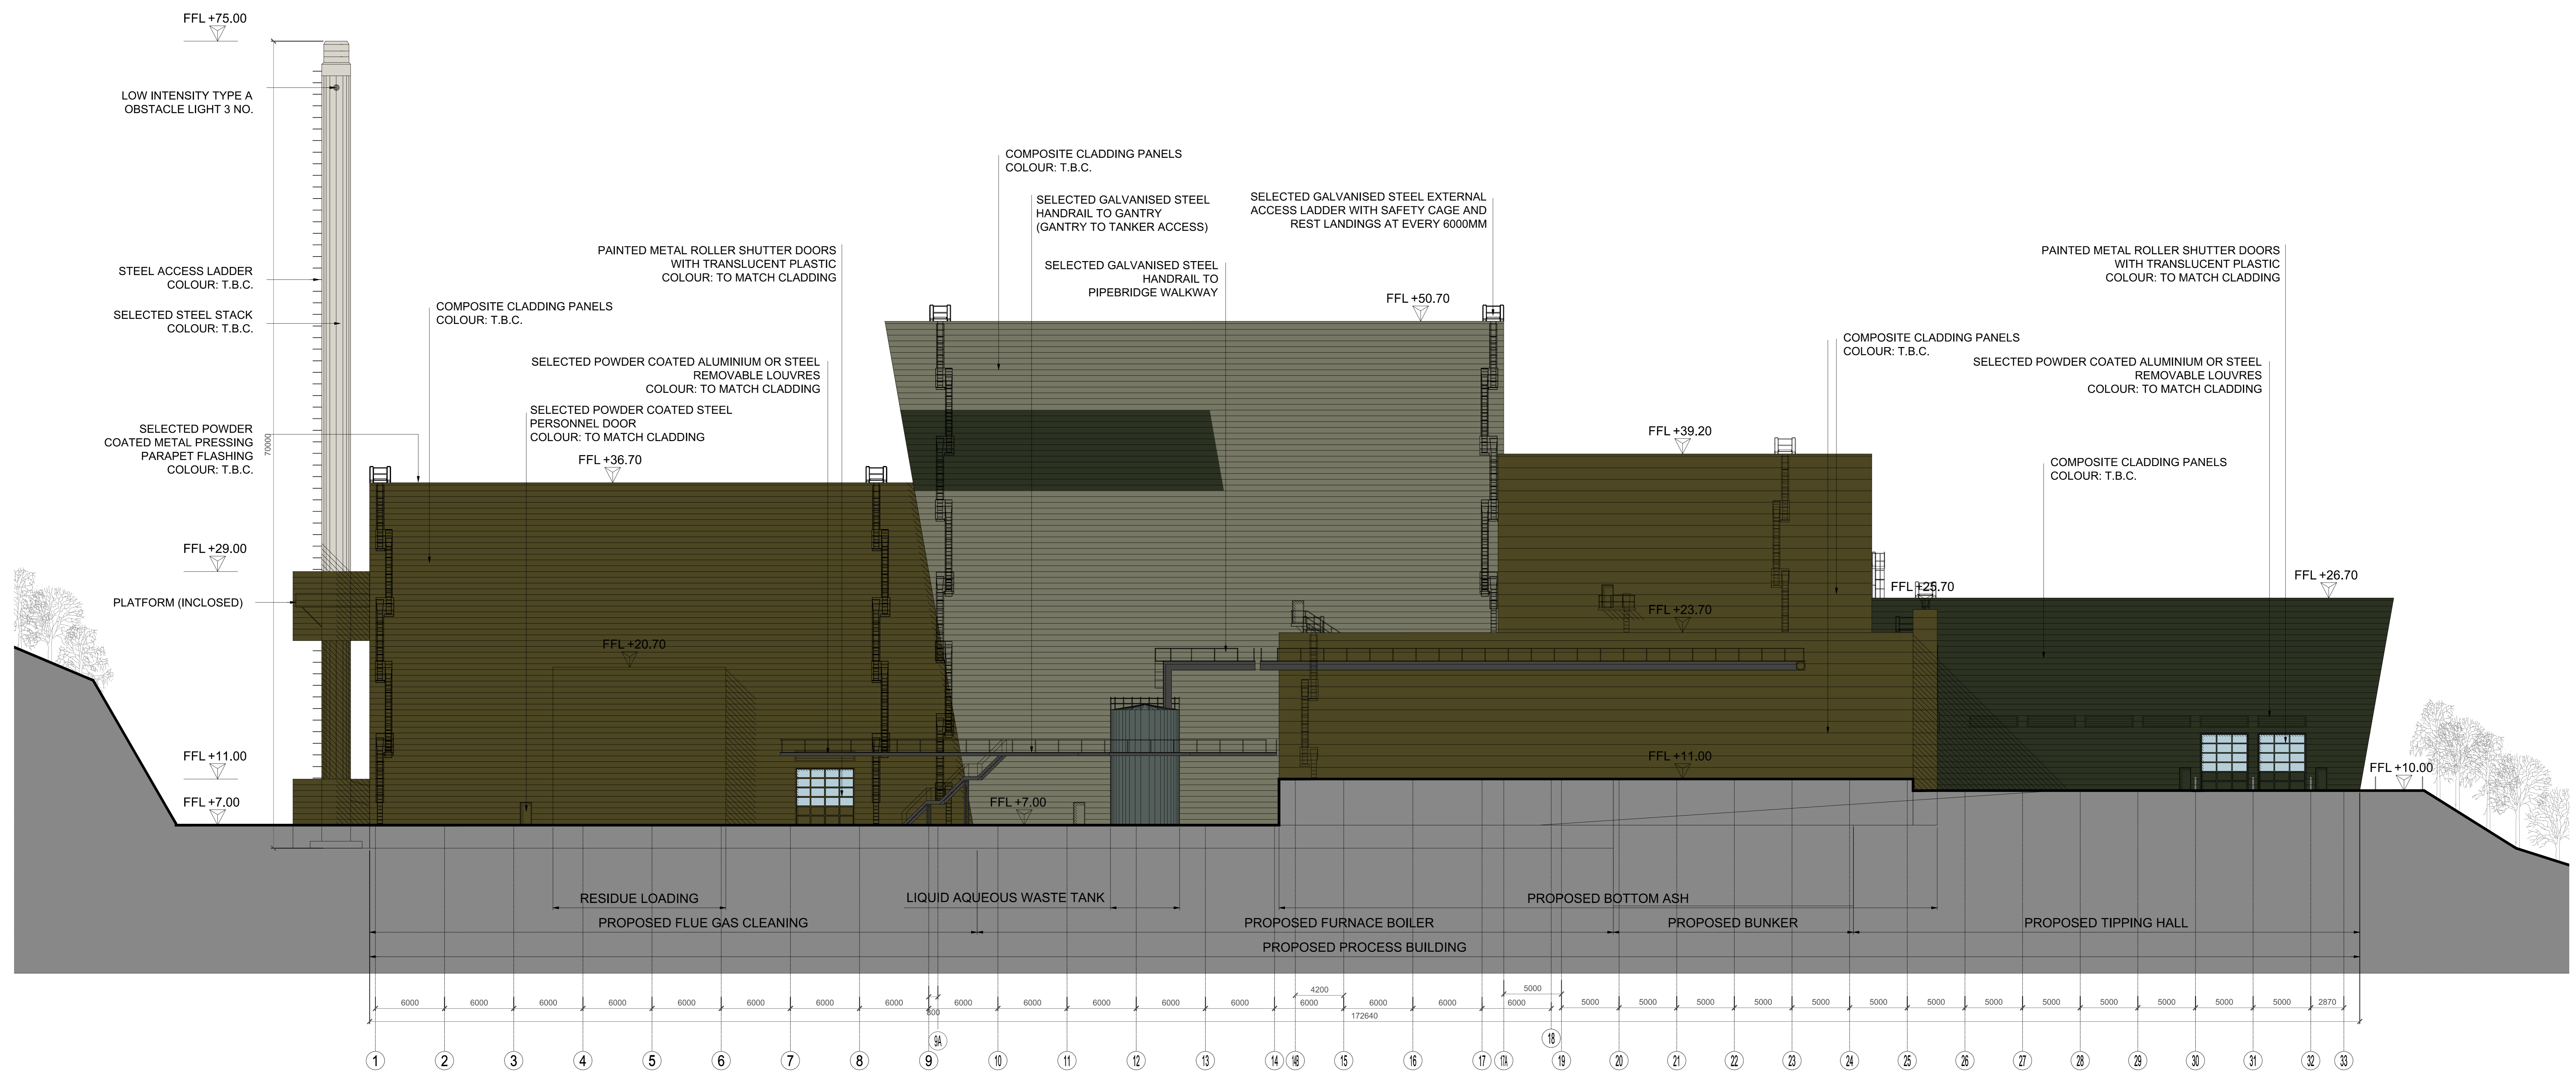

SOUTH-EAST ELEVATION
(SCALE 1:200 @A0)



RINGASKIDDY RESOURCE RECOVERY CENTRE INDAVER RINGASKIDDY, CO. CORK		PROCESS BUILDING ELEVATION SOUTH-EAST	
DATE	BY	CHECKED	APPROVED
1.08.24	MM	MM	MM
03		1434 - 405	

© COPYRIGHT: This drawing or design may not be reproduced without permission.