

NOTE: - DO NOT SCALE. USE FIGURED DIMENSIONS ONLY  
 - THIS DRAWING IS TO BE READ IN CONJUNCTION WITH ALL RELEVANT SPECIFICATIONS AND DRAWINGS.  
 - ALL DIMENSIONS TO BE CHECKED ON SITE.  
 - IN THE EVENT OF ANY DISCREPANCIES BETWEEN DRAWINGS THE CONTRACTOR IS TO INFORM THE ARCHITECT IMMEDIATELY


| REV. | DATE | DESCRIPTION  | DRWN | CHKD | APPRD. |
|------|------|--------------|------|------|--------|
| A    | xxxx | xxxxxxxxxxxx | XX   | XX   | XX     |
|      |      |              |      |      |        |
|      |      |              |      |      |        |

**LEGEND:**

- LOCATION OF SITE NOTICE
- AREA TO WHICH APPLICATION RELATES OUTLINED IN RED
- WAYLEAVES INDICATED IN YELLOW

**DRAWING BASED ON THE FOLLOWING O.S. MAP INFORMATION**

Output Format: RASTER  
 Output File: R\_00\_25236764\_00000002.tif  
 Map Series: 6 inch  
 CK087  
 REVISION DATE = 31-Dec-1929  
 SURVEY DATE = 31-Dec-1842  
 LEVELLED DATE = 31-Dec-1929  
 Raster Extent:  
 LLX,LLY = 177652.63263  
 LRX,LRX = 180112.63263  
 ULX,ULY = 177652.65079  
 URX,URY = 180112.65079  
 Projection: IG  
 ITM Centre Point Co-ordinate:  
 X,Y = 578837.564235  
 Extraction Date: 05-Aug-2015  
 Copyright:  
 © Suirbhéireacht Ordnáis Éireann, 2010  
 © Ordnance Survey Ireland, 2015  
 Copyright:  
 © Suirbhéireacht Ordnáis Éireann, 2010  
 © Ordnance Survey Ireland, 2010  
 Arna thionsú agus arna thionsú ag Suirbhéireacht Ordnáis Éireann, Páirc an Fhionnuse, Baile Átha Cliath 8, Éire. Compled and published by Ordnance Survey Ireland, Phoenix Park, Dublin 8, Ireland.  
 Sáralonn atáirgeadh neamhdaraithe cóipcheart Shuirbhéireacht Ordnáis Éireann agus Rialtas na hÉireann. Unauthorised reproduction infringes Ordnance Survey Ireland and Government of Ireland copyright.  
 Gach cead ar cosnadh. Ní ceadmhach aon chuid den fhóisceádh seo a chóipeáil, a atáirgeadh nó a tharctur in aon foirm ná ar aon bhealach gan cead i scríbhinn roimh ré ó úinéirí an chóipchirt. All rights reserved. No part of this publication may be copied, reproduced or transmitted in any form or by any means without the prior written permission of the copyright owners.  
 Ní hionann bóthar, bealach nó cosán a bheith ar an léarscáil seo agus fianaise ar a chuid síl. The representation on this map of a road, track or footpath is not evidence of the existence of a right of way.  
 Ní thaispeánann léarscáil de chuid Ordnáis Shuirbhéireacht na hÉireann teicneam phointe deaithle de mhachn riamh, ná úinéireacht de ghnéithe fisiciúla. Ordnance Survey maps never show legal property boundaries, nor do they show ownership of physical features.

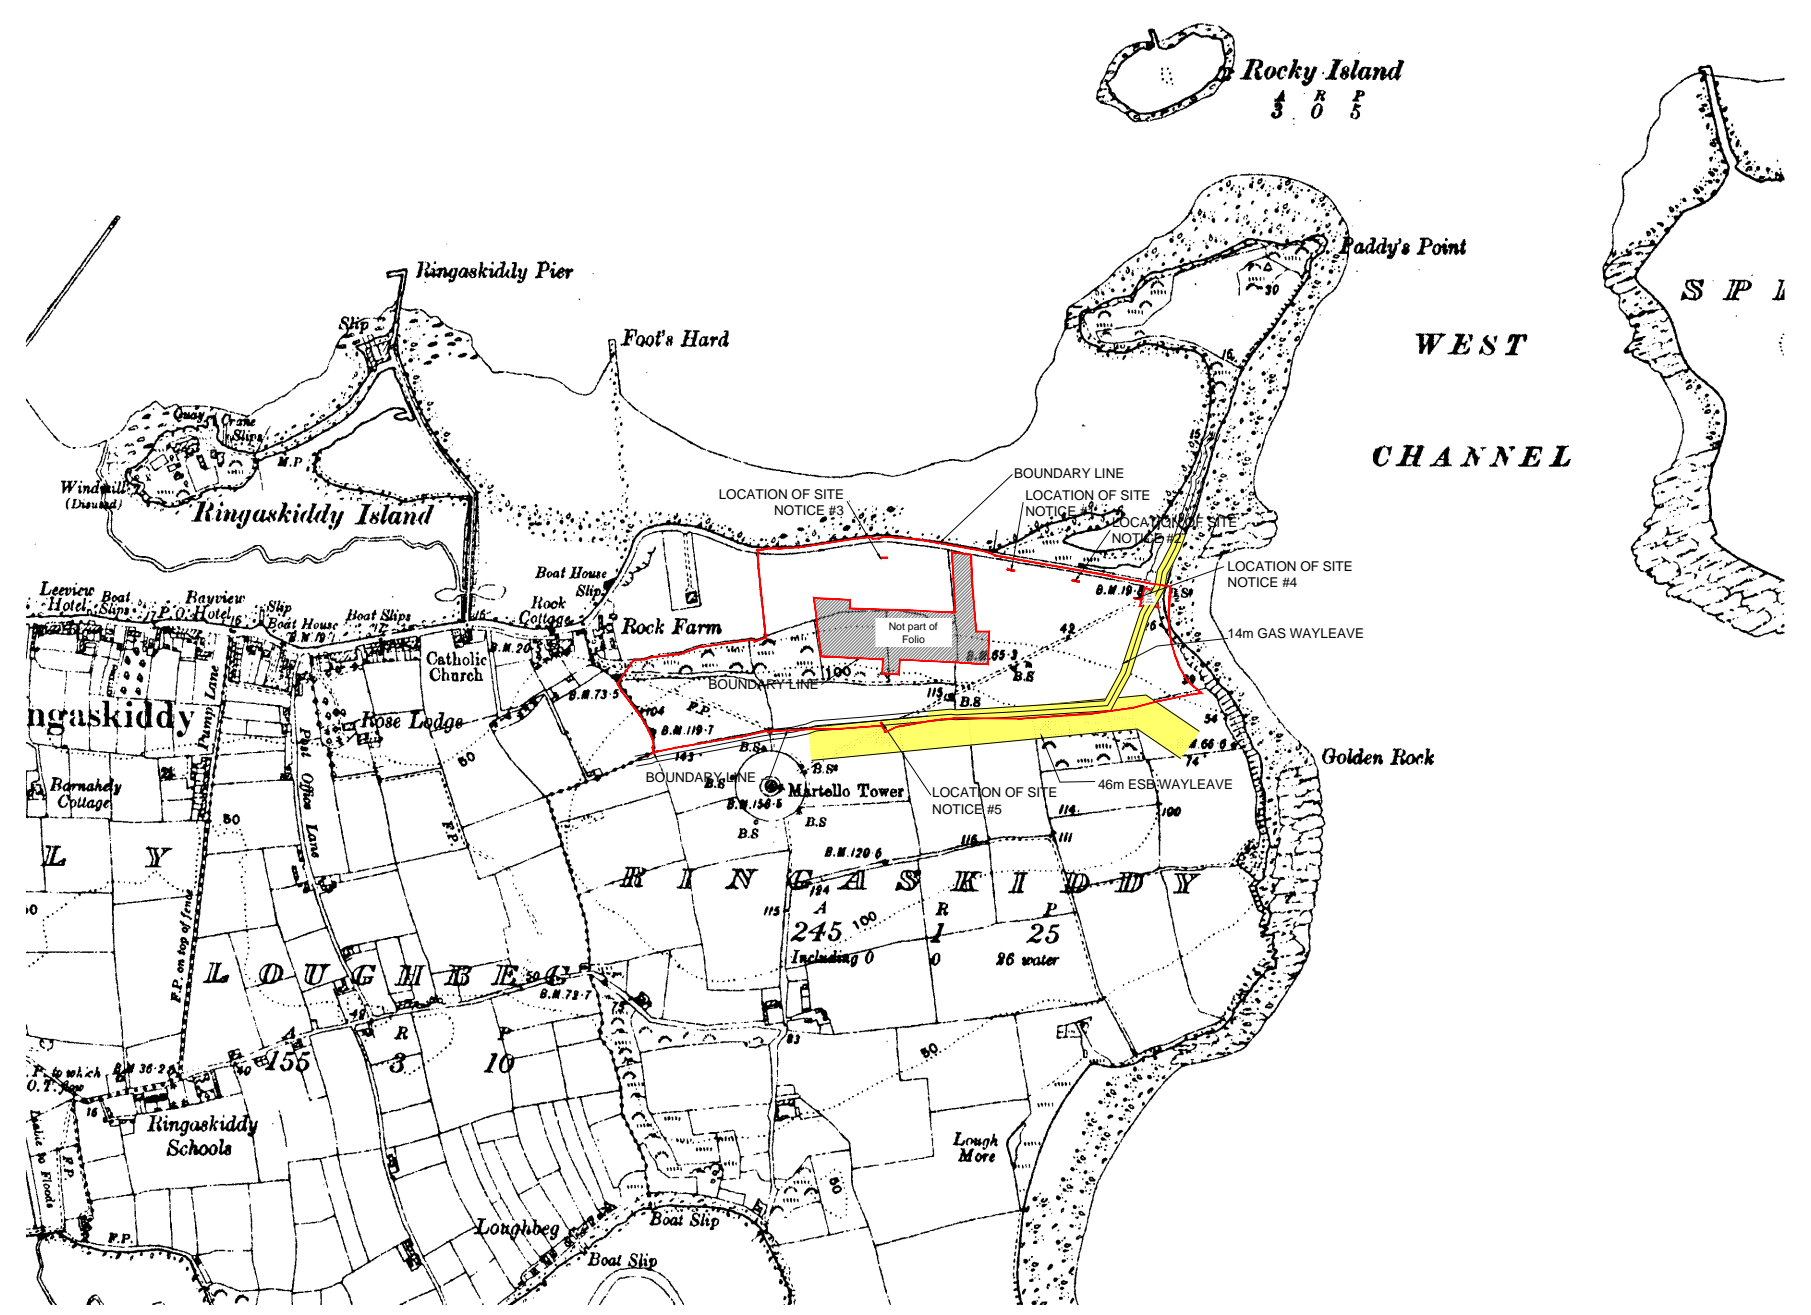

**RECORD PLACE MAP**  
 (SCALE 1:10560 @A3)

5 Lapps Quay, Cork, Ireland t: 021 4272070 f: 021 4272250 e: info@wilsonarchitecture.ie

|   |        |          |         |                  |             |
|---|--------|----------|---------|------------------|-------------|
| RINGASKIDDY RESOURCE RECOVERY CENTRE<br>INDAVER<br>RINGASKIDDY, CO.CORK |        |          |         | RECORD PLACE MAP |             |
| SCALE   | DATE   | DRAWN BY | CHECKED | REVISION NO.     | DRAWING NO. |
| 1:10560 @A3   | JAN 16 | IS       | FOM     | 00               | 1434 - 100  |

© COPYRIGHT This drawing or design may not be reproduced without permission

