


Section H - H
Scale: 1:250

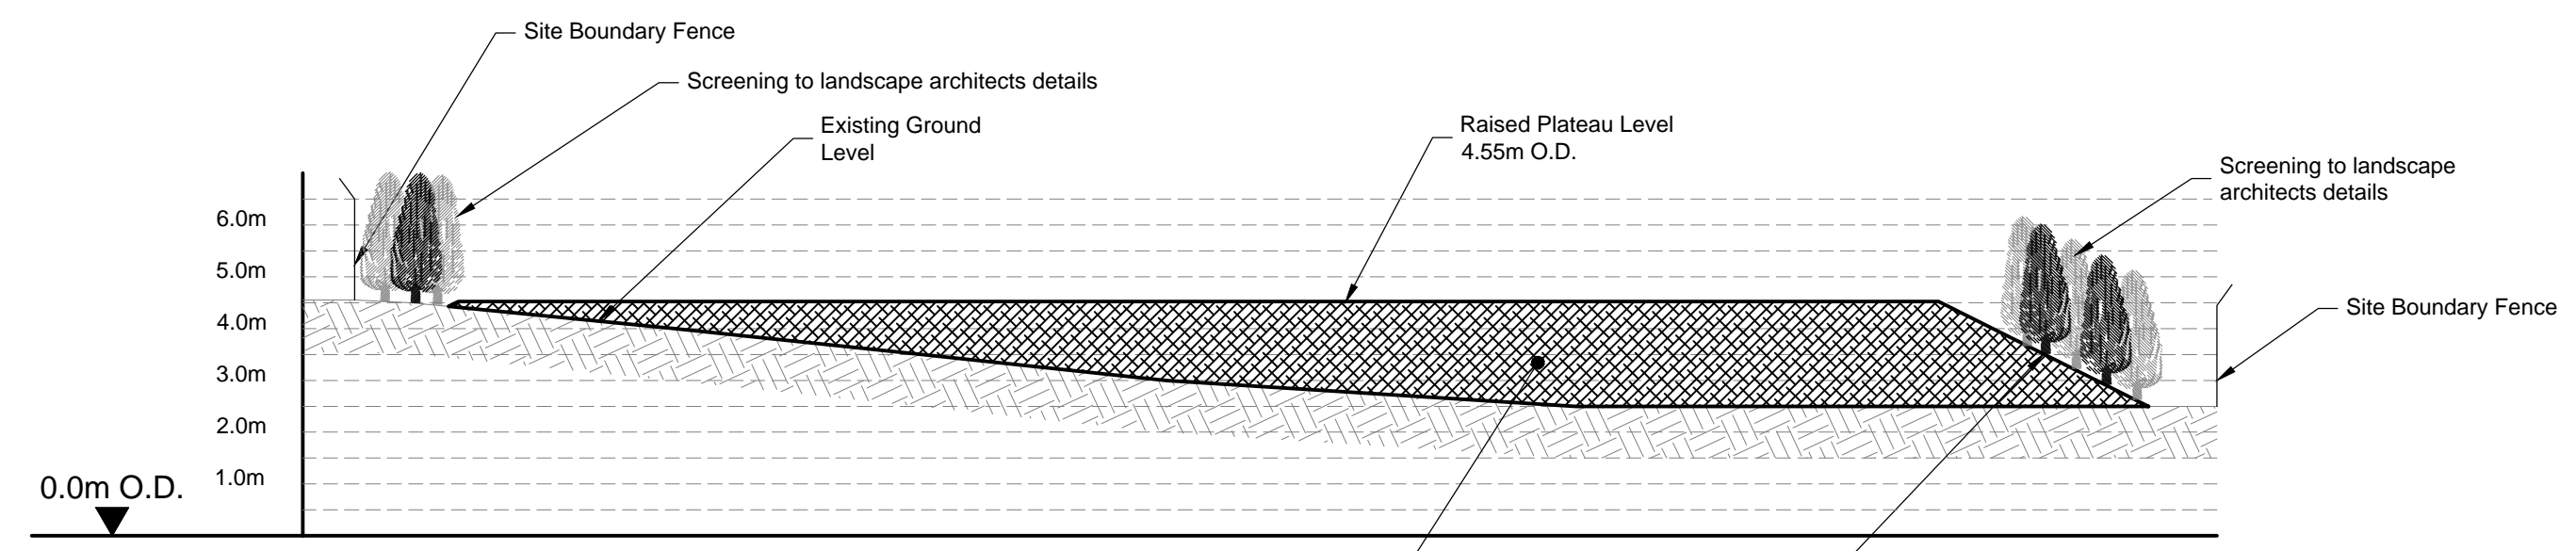

Section G - G
Scale: 1:250

- 1) All levels are in metres and relate to Malin Head Ordnance Datum.
- 2) Do not scale, if in doubt ask the engineer.

PL1	11/12/15	J.B.	J.B.	JMacC
Issued for Planning				
Rev	Date	By	Chkd	Appd

ARUP
15 Oliver Plunkett Street
Cork, Ireland
Tel +353 (0)21 427 7670 Fax +353 (0)21 427 2345
www.arup.com

Client
INDAVER

Project Title
Ringaskiddy Resource Recovery Centre

Drawing Title
Proposed Sections Sheet 2 of 2

Scale at A1	1:100
Role	Site Infrastructure
Suitability	Planning
Arup Job No	238129-00
Name	C-000-006
Rev	PL1