



Proposed Typical Cross Sections
Chainage 0m -20m
Scale: 1:50

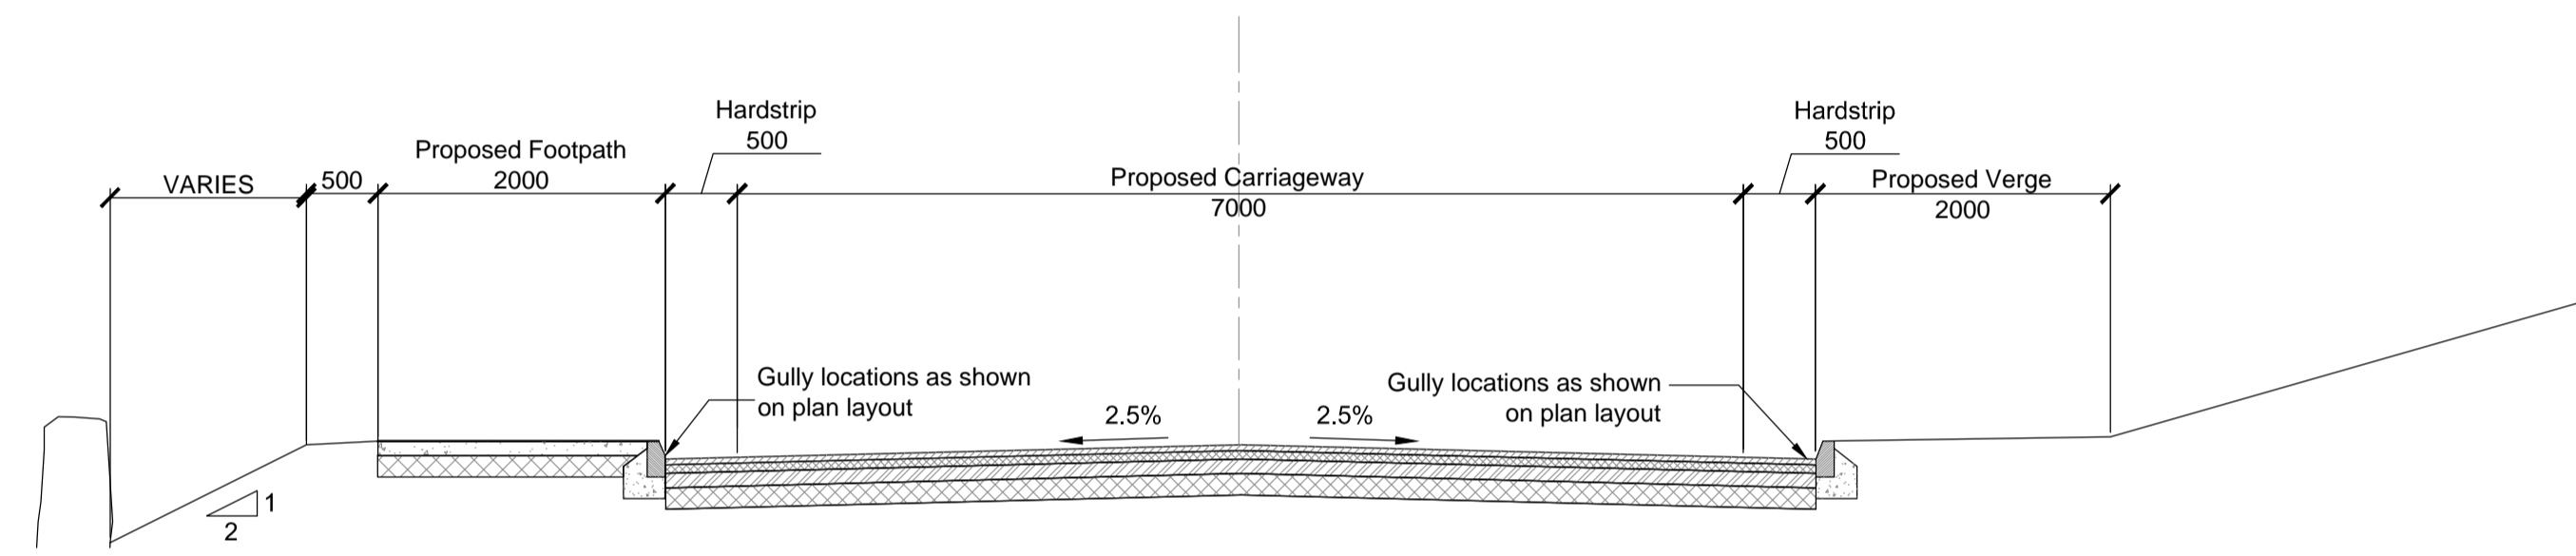

Proposed Typical Cross Section
Chainage 20m -160m
Scale: 1:50

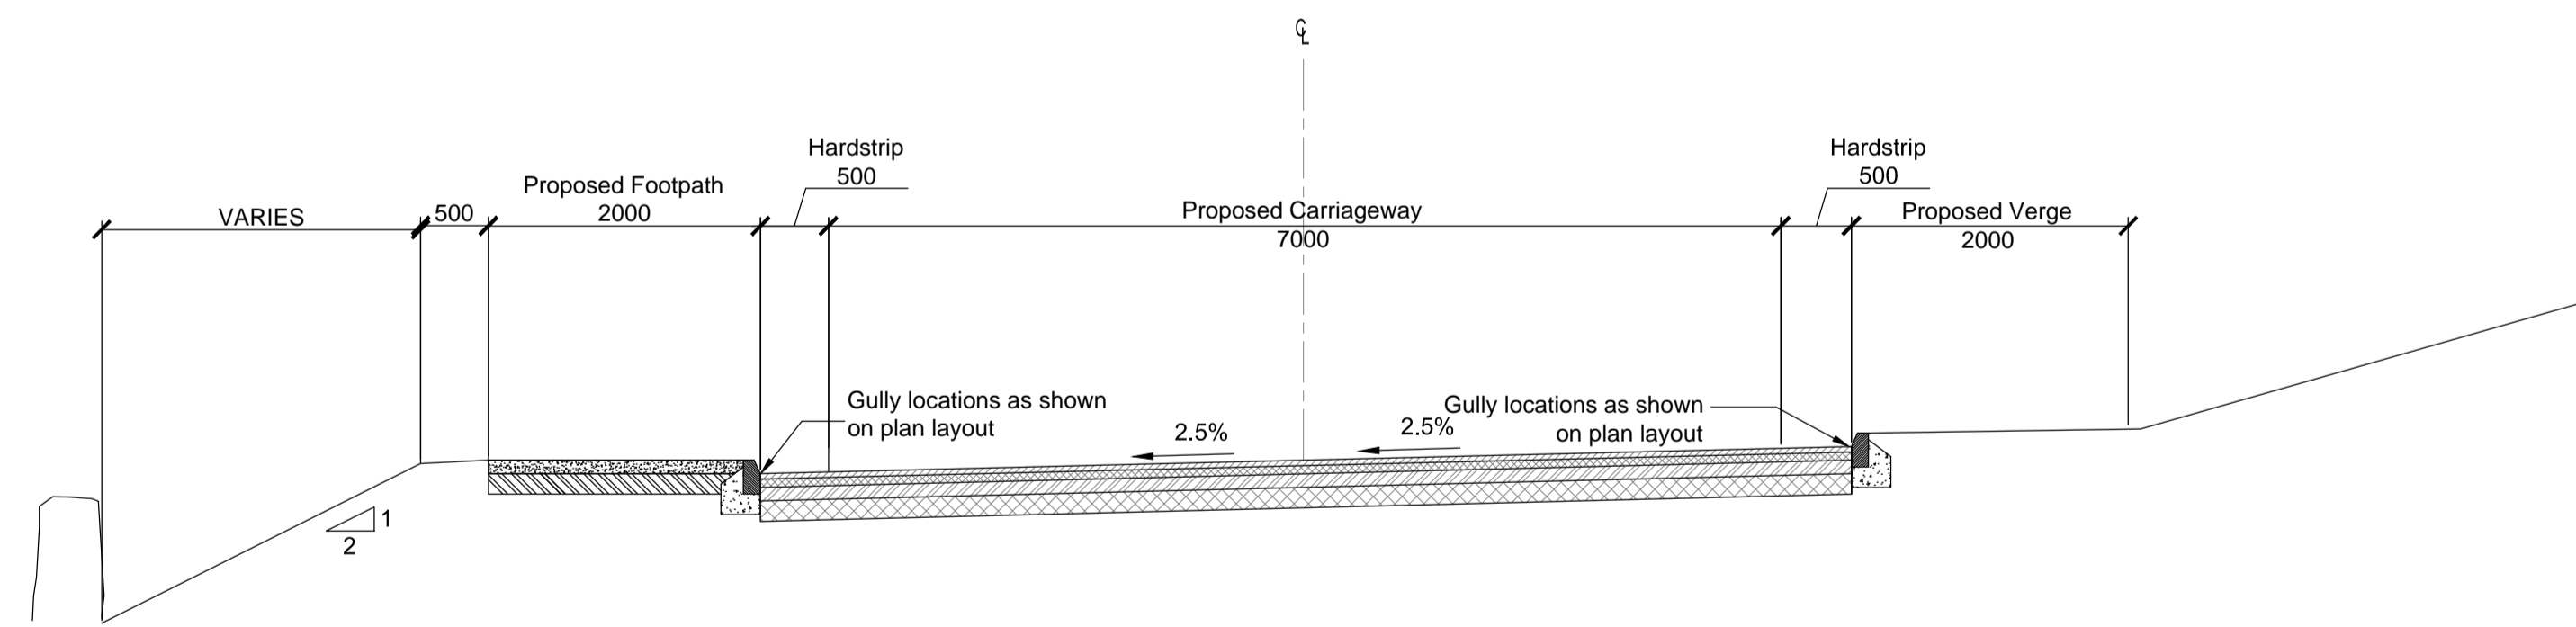

Proposed Typical Cross Sections
Chainage 160m -185m
Scale: 1:50

- 1) All levels are in metres and relate to Malin Head Ordnance Datum.
- 2) Do not scale, if in doubt ask the engineer.

PL1	11/12/15	D.T.	D.T.	JMacC
Issued for Planning				
Rev	Date	By	Chkd	Appd

ARUP
15 Oliver Plunkett Street
Cork, Ireland
Tel +353 (0)21 427 7670 Fax +353 (0)21 427 2345
www.arup.com



Project Title
Ringaskiddy Resource Recovery Centre

Drawing Title
Proposed L2545 Road Raising Typical Sections

Scale at A1	1:50
Role	Civil Infrastructure
Suitability	Planning
Arup Job No	238129-00
Name	C-000-007
Rev	PL1