


Palisade 2.4m High Security Fence - Type 1
Scale: 1:25

Product Code	Post Size (mm)	Height (mm)	Post Ctrs. (mm)	Notes:
E02-24	100 x 55 RSJ	2400	2750	Pales and posts to be Galvanized and Powder coated grey to match existing finish with 2.5mm thickness pales. Pales welded to rails with 4x40mm welds minimum

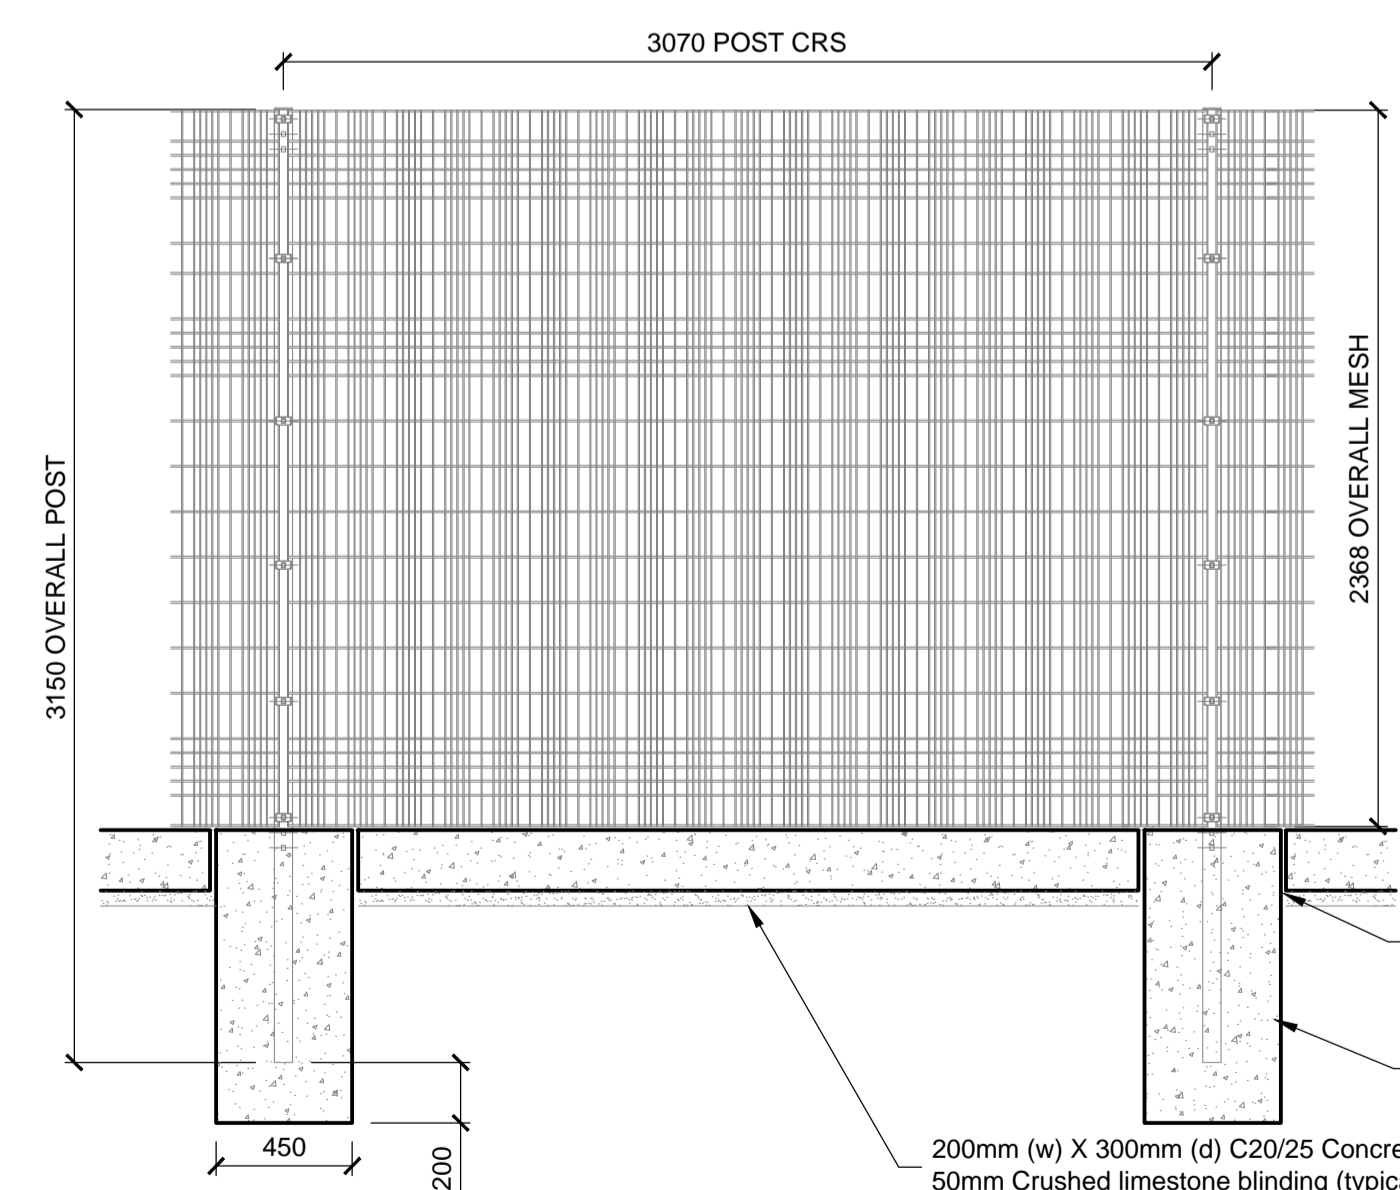

Palisade 2.4m High Security Fence - Type 2
Scale: 1:25

IRFEN ® KILLBARRY MESH FENCING					Notes: All size panels
Product Code	Post Size (mm)	Height (mm)	Post Centres (mm)	Horizontal Wires (QTY)	Vertical Wires Ø4mm Horizontal Wires Ø6mm
A02-24	60 x 60	2368	3070	26	Aperture 16mm x 150mm - min 36mm x 150mm - max

Notes:
1) Reproduced from the Ordnance Survey by permission of the Government, licence No. EN 0002815.

PL1	11/12/15	J.B.	J.B.	JMacC
Issued for Planning				
Rev	Date	By	Chkd	Appd

ARUP
15 Oliver Plunkett Street
Cork, Ireland
Tel +353 (0)21 427 7670 Fax +353 (0)21 427 2345
www.arup.com



Client
Ringaskiddy Resource Recovery Centre

Project Title
Proposed Fencing Layout Sheet 1 of 2

Scale at A1	1:500
Role	Site Infrastructure
Suitability	Planning
Arup Job No	238129-00
Name	PL1
Rev	C-000-051