


IRFEN @ KILLBARRY MESH FENCING					
Product Code	Post Size (mm)	Height (mm)	Post Centres (mm)	Horizontal Wires (QTY)	Notes: All size panels Vertical Wires ϕ 4mm Horizontal Wires ϕ 6mm
A02-24	60 x 60	2368	3070	26	Aperture 16mm x 150mm - min 36mm x 150mm - max

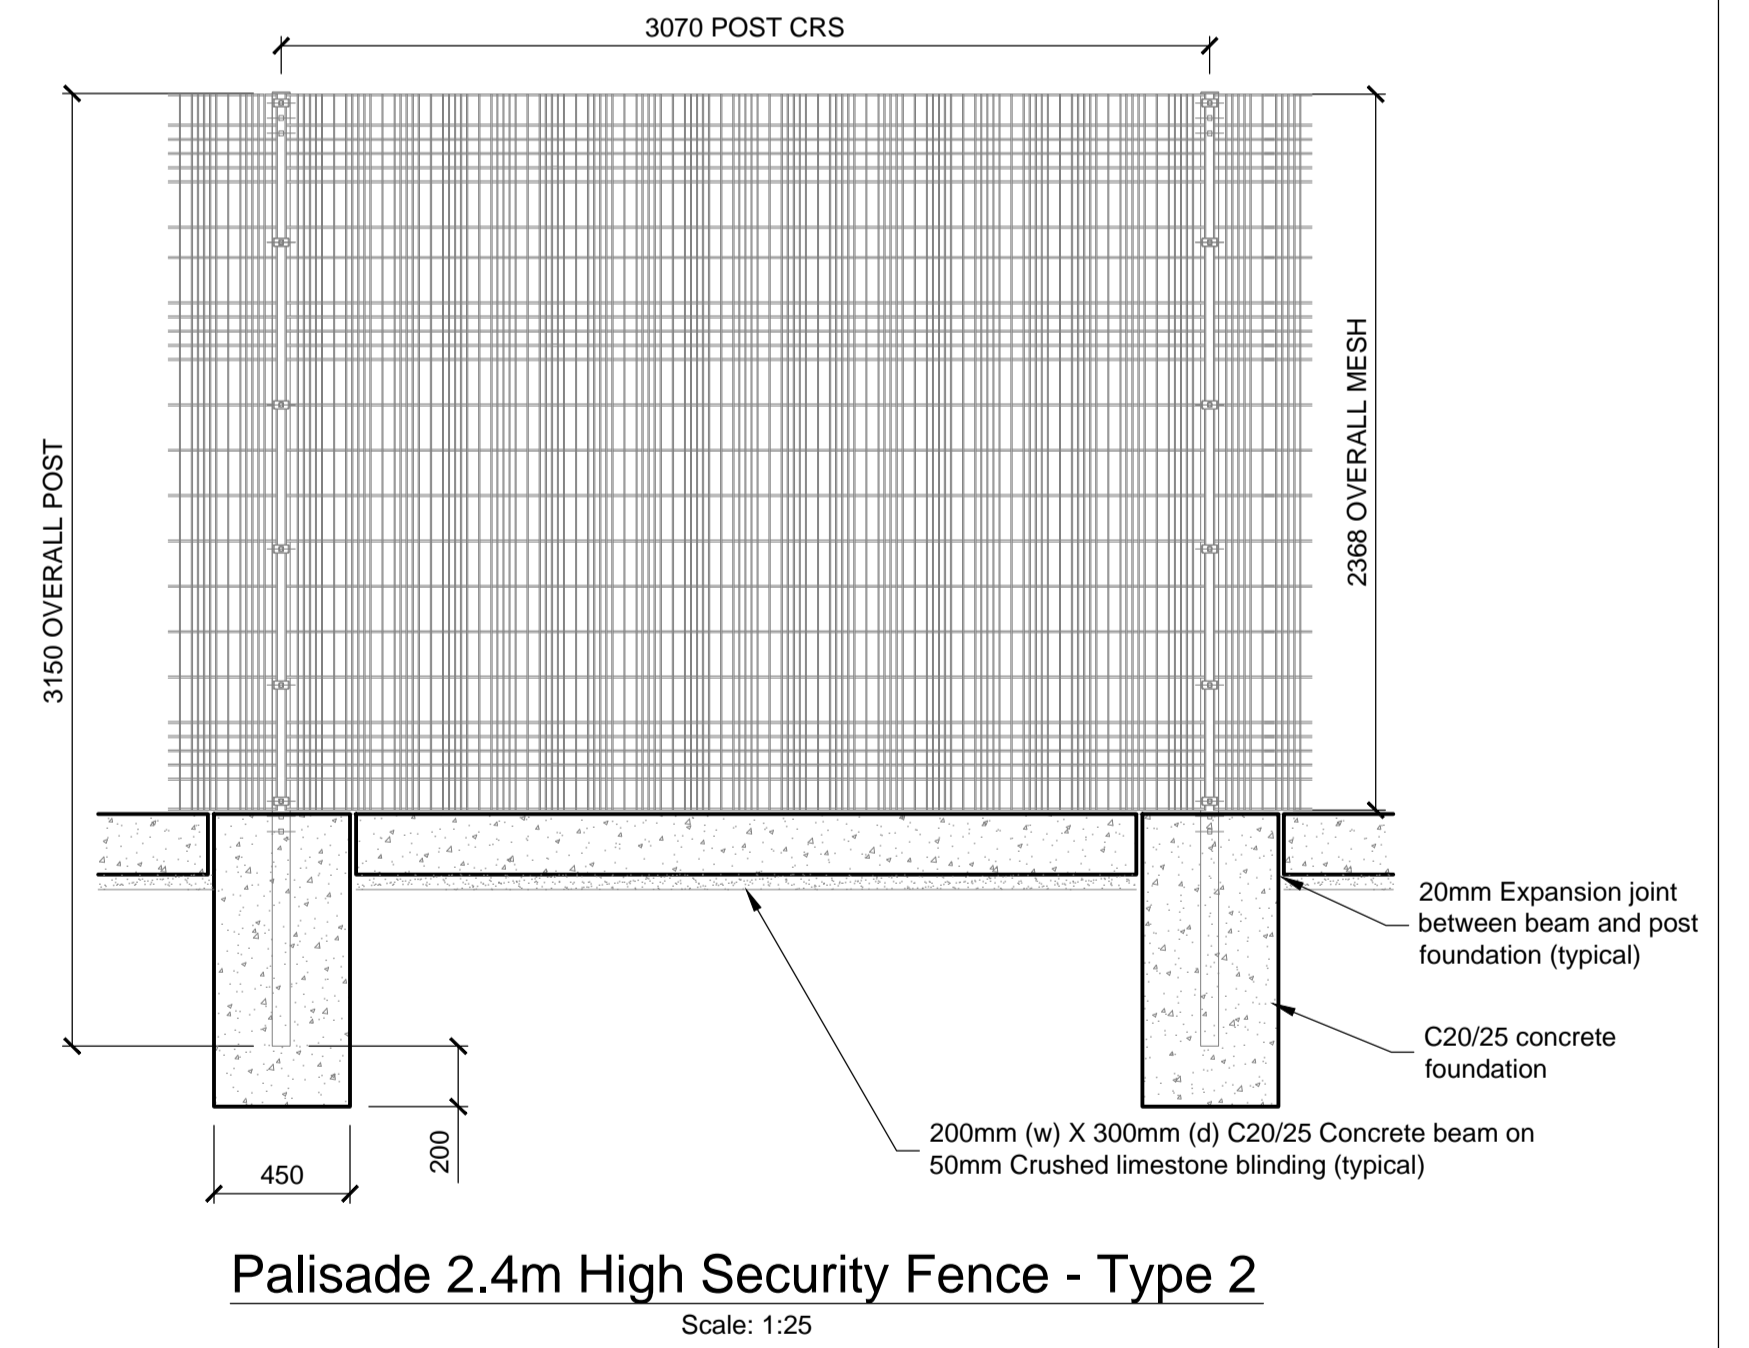

Notes:

1) Reproduced from the Ordnance Survey by permission of the Government, licence No. EN 0002815.

PL1	11/12/15	J.B.	J.B.	JMacC
Issued for Planning				
Rev	Date	By	Chkd	Appd

ARUP

15 Oliver Plunkett Street
Cork, Ireland
Tel +353 (0)21 427 7670 Fax +353 (0)21 427 2345
www.arup.com

Client

INDAVER

Project Title

Ringaskiddy Resource Recovery Centre

Drawing Title

Proposed Fencing Layout Sheet 2 of 2

Scale at A1	1:500
Role	Site Infrastructure
Suitability	Planning
Arup Job No	238129-00
Name	C-000-052
Rev	PL1