

A1

A

B

C

D

E

F

G

H

I

J

K

L

M

N

O

P

1

2

3

4

5

6


7

8


9

10


A1

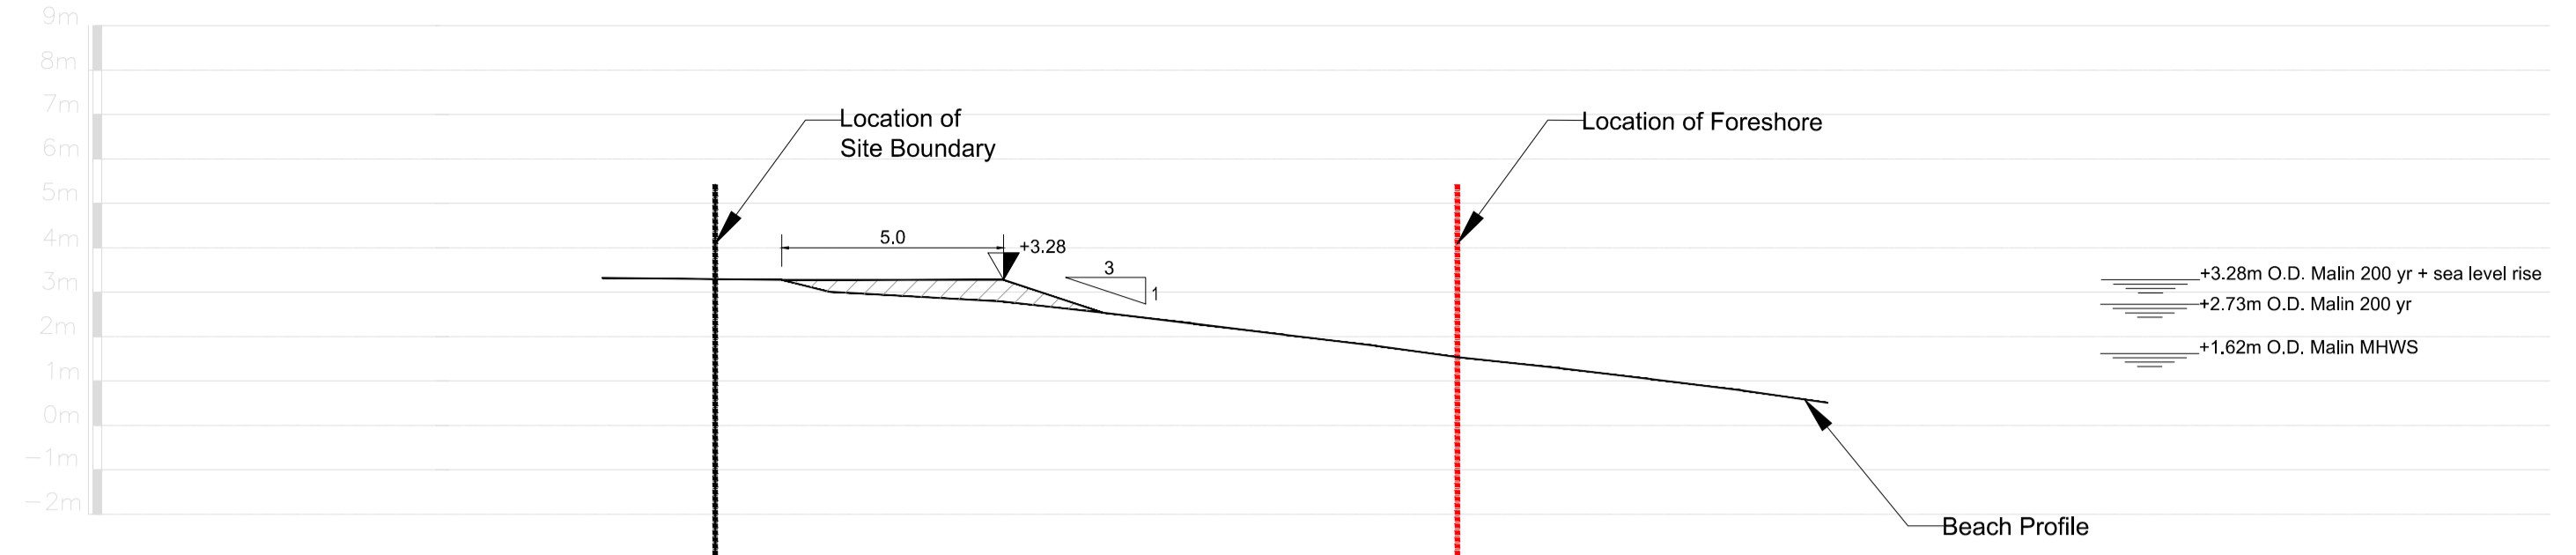


A2

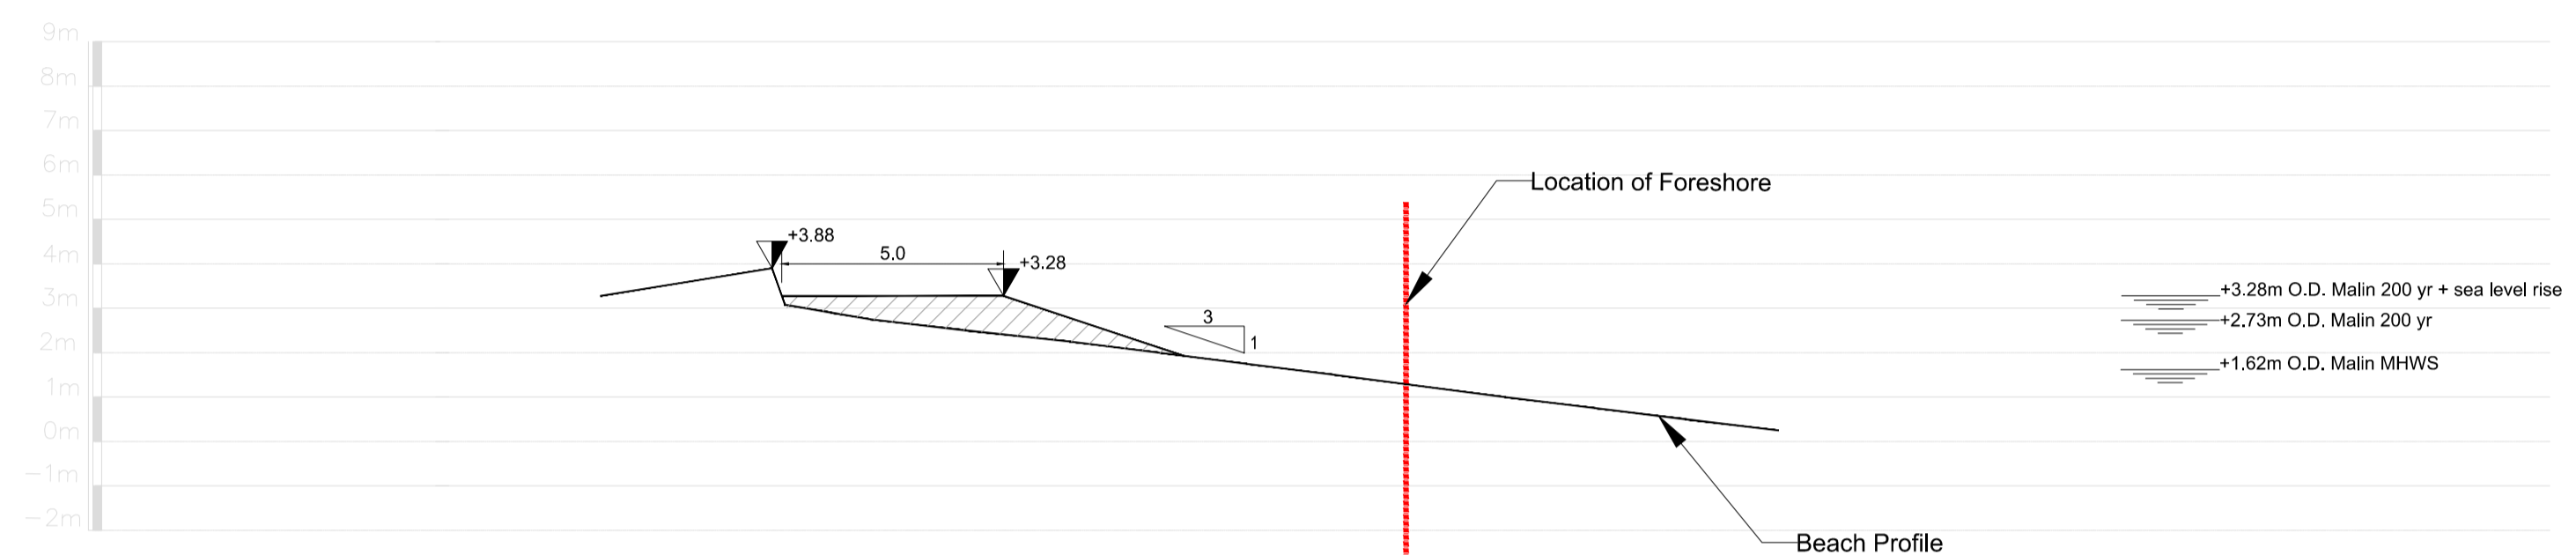

B

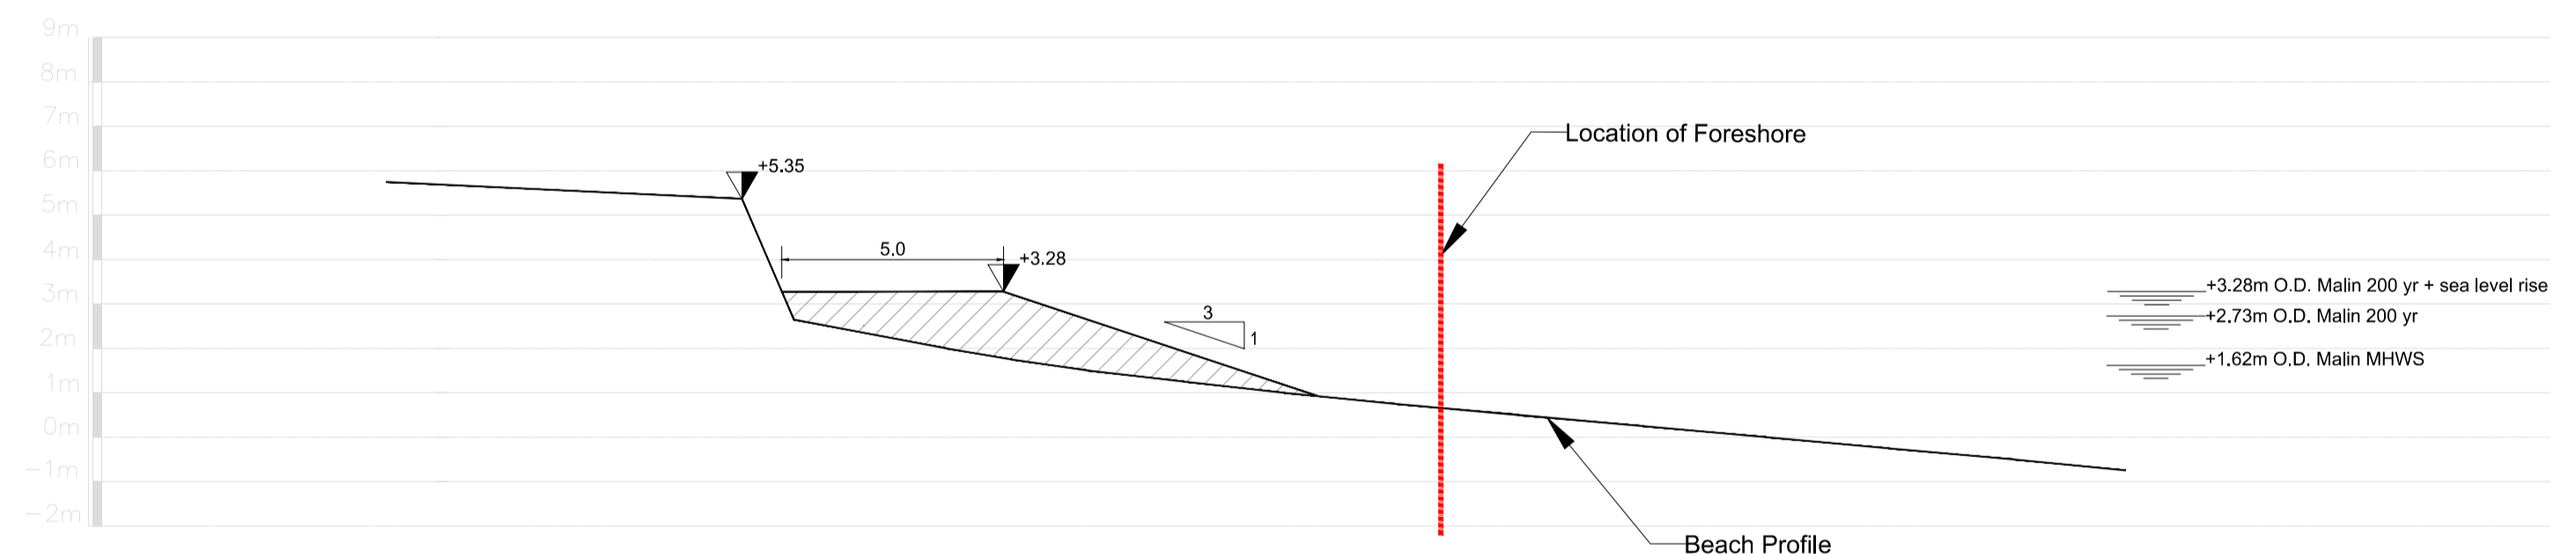

C

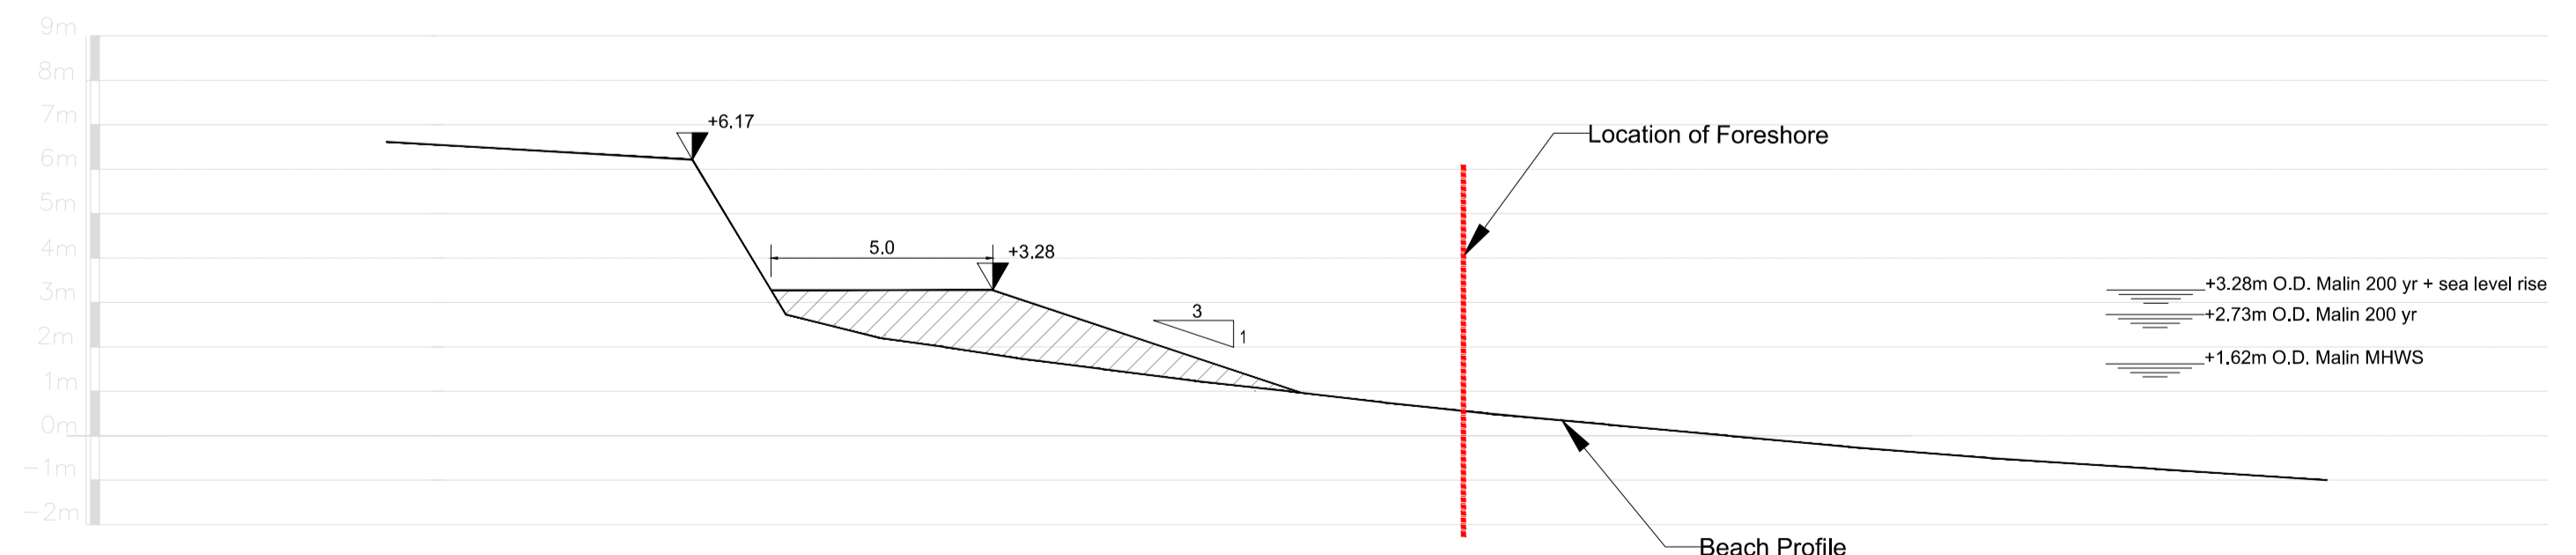

Notes:

- Information shown on this drawing is to be considered indicative only.
- All dimensions are shown in metres unless noted otherwise.
- All levels are shown in metres above ordnance datum.
- All levels shown are based on most recent Bathymetric and Topographical Survey.
- Material type and dimensions are assumed based on visual inspection and site investigation works.

PL01	21/12/15	JR	SL	SL
Issued for Planning				
Issue	Date	By	Chkd	Appd

ARUP

Arup, 50 Ringsend Road
Dublin 4
Tel +353(0)1 233 4455 Fax +353(0)1 668 3169
www.arup.ie

Client

INDAVER

Job Title
Ringaskiddy Resource
Recovery Centre

Coastal Study
Sacrificial Material
Section Details
Sheet 1 of 2

Scale at A1	1:150
Discipline	Civil
Job No	238129-00
Drawing Status	For Planning
Drawing No	C-000-062
Issue	PL01