


NOTE: DO NOT SCALE. USE FIGURED DIMENSIONS ONLY.
 THIS DRAWING IS TO BE READ IN CONJUNCTION WITH ALL RELEVANT SPECIFICATIONS AND DRAWINGS.
 ALL DIMENSIONS TO BE CHECKED ON SITE.
 IN THE EVENT OF ANY DISCREPANCIES BETWEEN DRAWINGS THE CONTRACTOR IS TO INFORM THE ARCHITECT IMMEDIATELY.

REV.	DATE	DESCRIPTION	DRAWN	CHECKED	APPROVED

- LEGEND:**
- LOCATION OF SITE NOTICE
 - AREA TO WHICH INVESTIGATION REQUIRED NOT SHOWN
 - SITE PROPOSED LEVELS
 - F.F.L. +7.00m FLOOR FINISHED LEVELS FOR DRINKING DETAILS REFER TO ENGINEERING DRAWINGS
 - F.F.L. +7.00m FLOOR FINISHED LEVELS FOR ROAD DETAILS REFER TO ROADSIDE DRAWINGS
 - F.F.L. +7.00m FLOOR FINISHED LEVELS FOR STRUCTURAL DETAILS REFER TO STRUCTURAL DRAWINGS
 - F.F.L. +7.00m FLOOR FINISHED LEVELS FOR LANDSCAPE DETAILS REFER TO LANDSCAPE ARCHITECTS DRAWINGS
 - F.F.L. +7.00m FLOOR FINISHED LEVELS FOR SERVICE DETAILS REFER TO ENGINEERING DRAWINGS

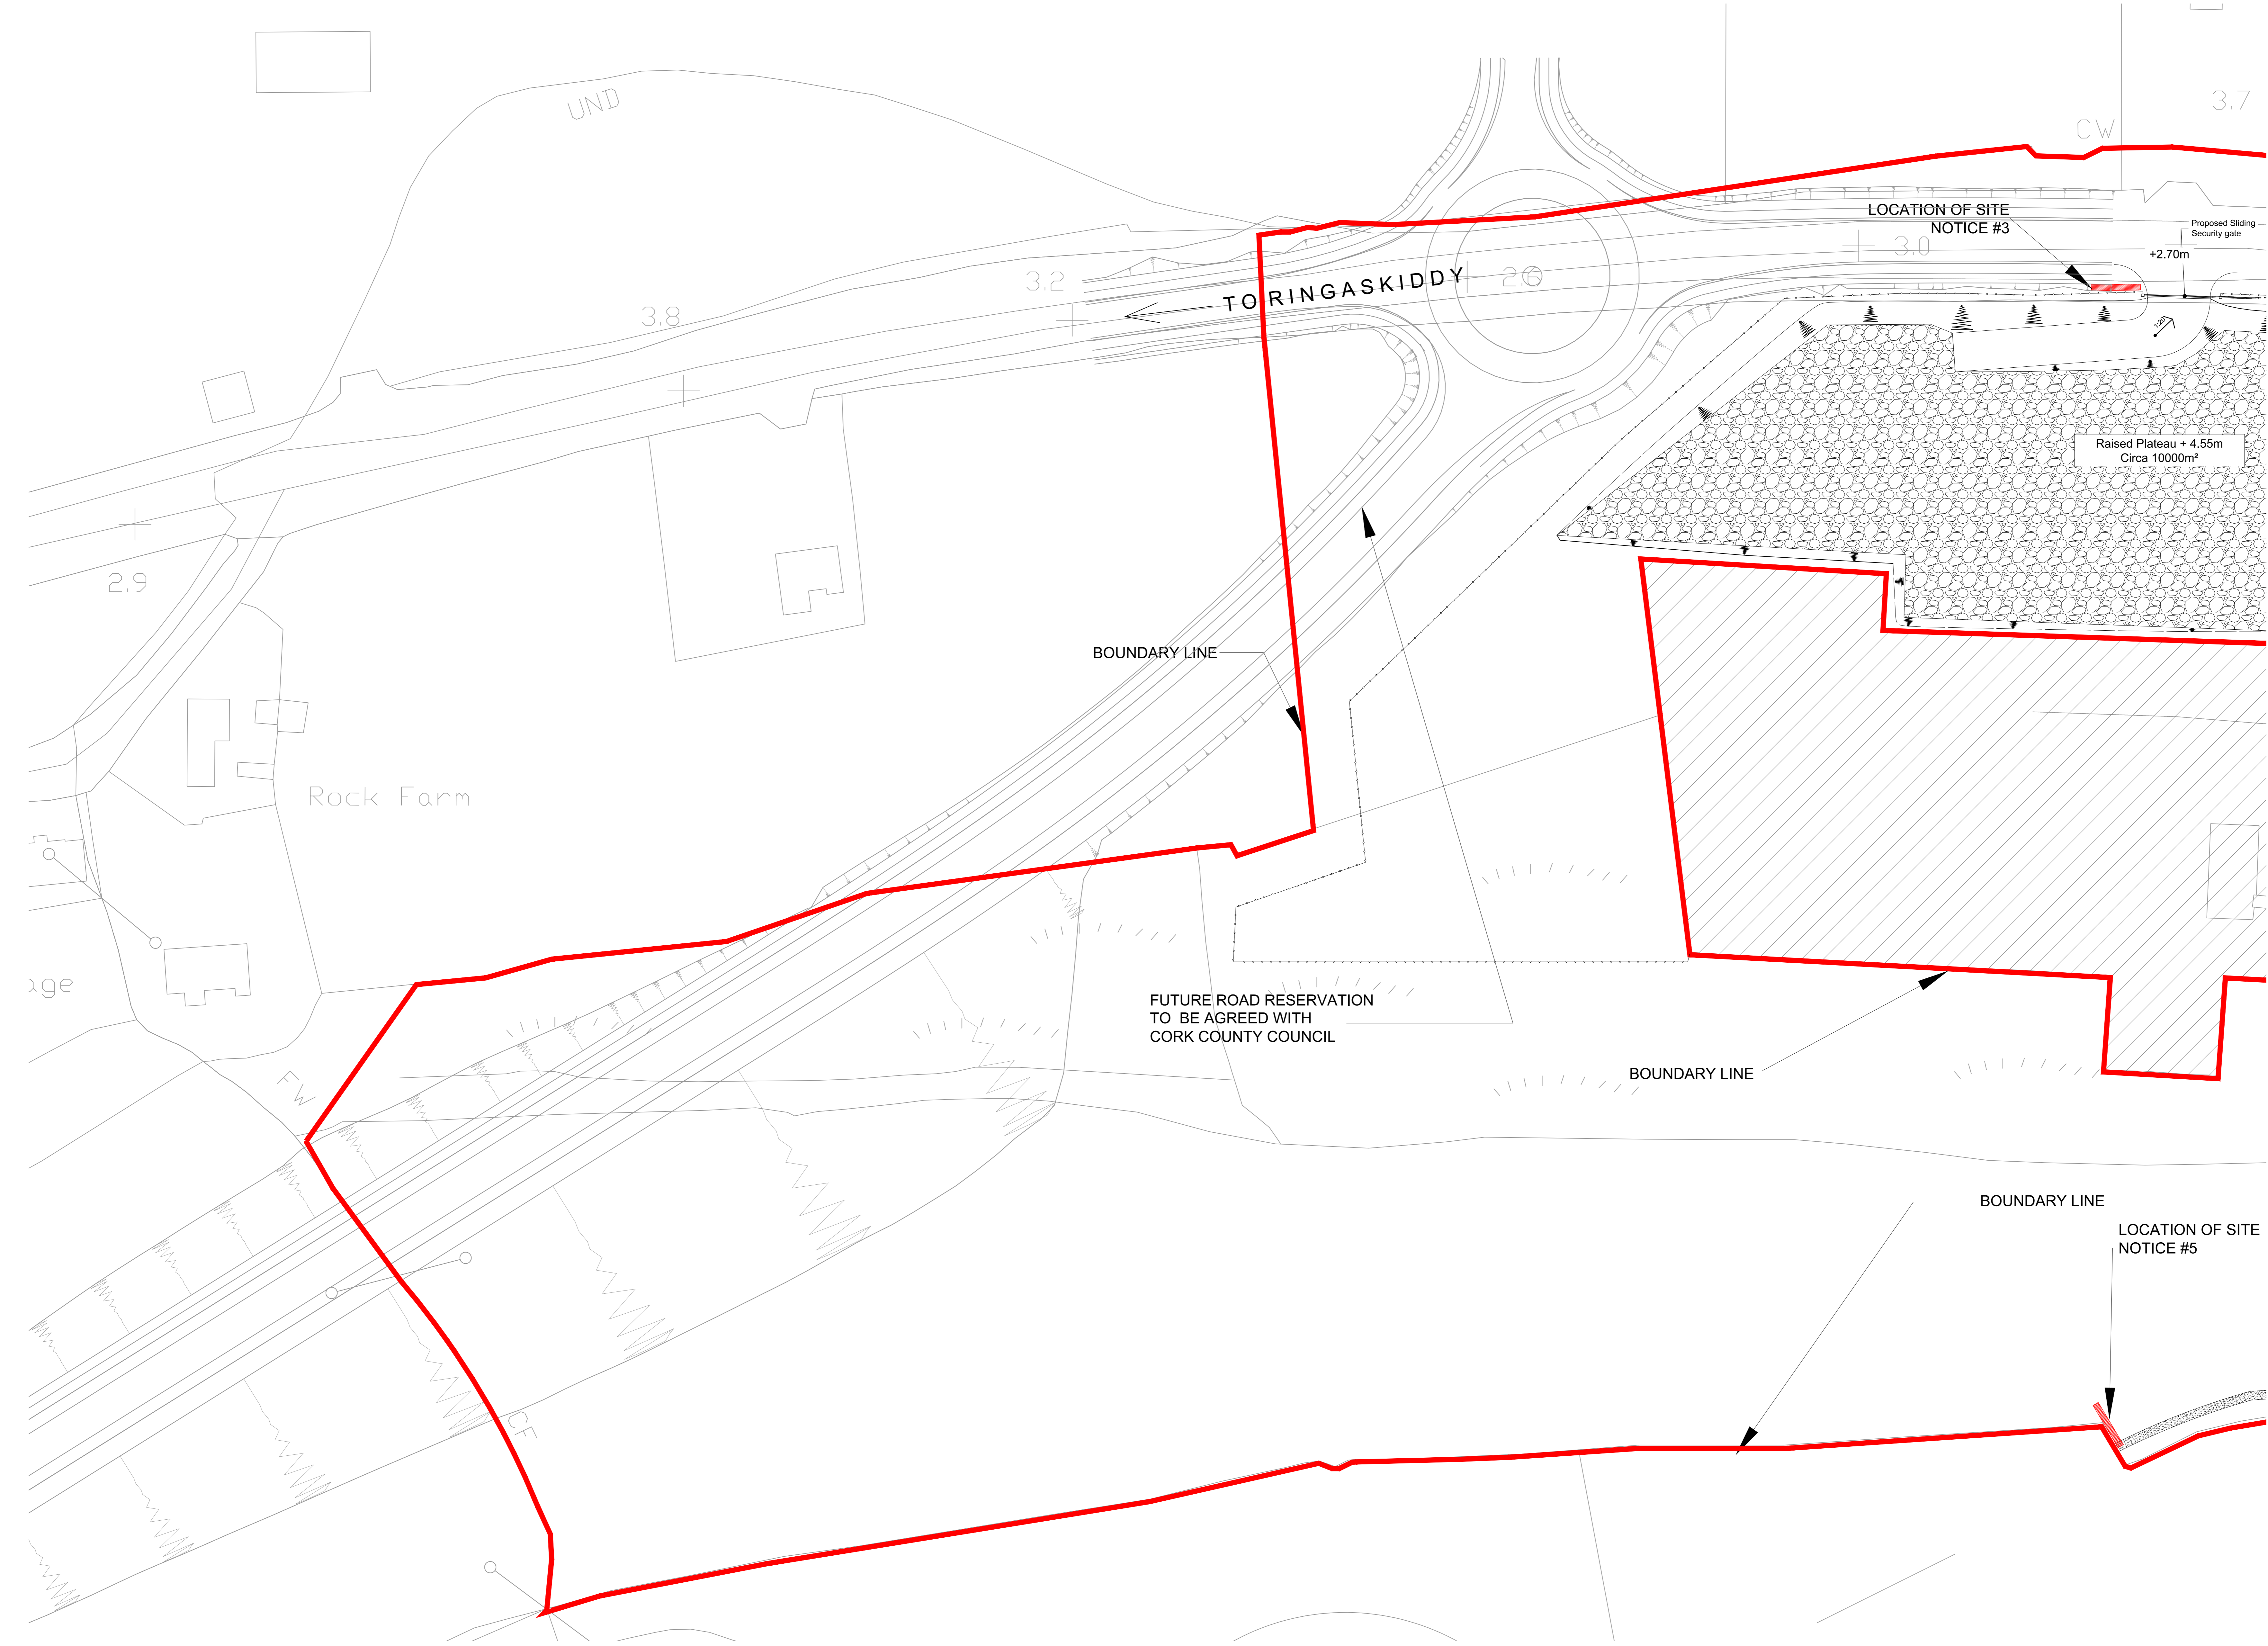

PROPOSED SITE LAYOUT PLAN
 (SCALE 1:500 @A0)

