



NOTE: DO NOT SCALE. USE FIGURED DIMENSIONS ONLY.
 THE DRAWING IS TO BE READ IN CONJUNCTION WITH ALL RELEVANT SPECIFICATIONS AND DRAWINGS.
 ALL DIMENSIONS TO BE CHECKED ON SITE.
 IN THE EVENT OF ANY DISCREPANCIES BETWEEN DRAWINGS THE CONTRACTOR IS TO INFORM THE ARCHITECT IMMEDIATELY.

REV.	DATE	DESCRIPTION	DRAWN	CHECKED	APPROVED

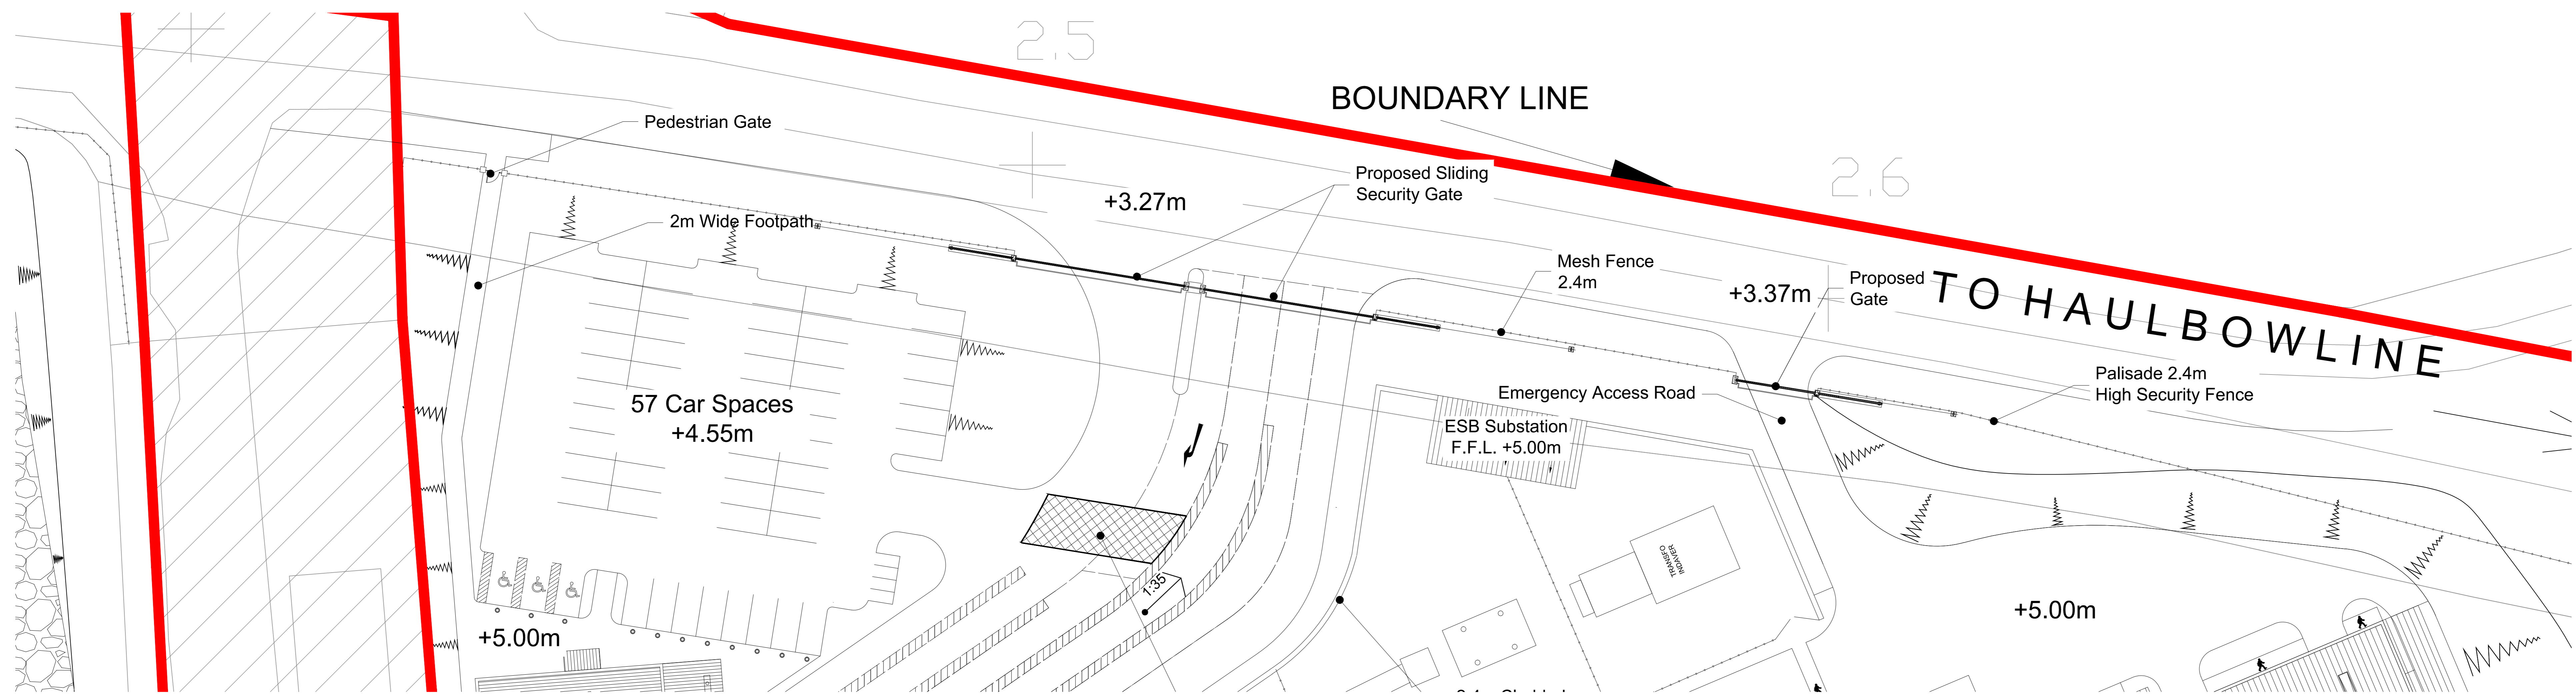

PLAN
 (SCALE 1:250 @A0)

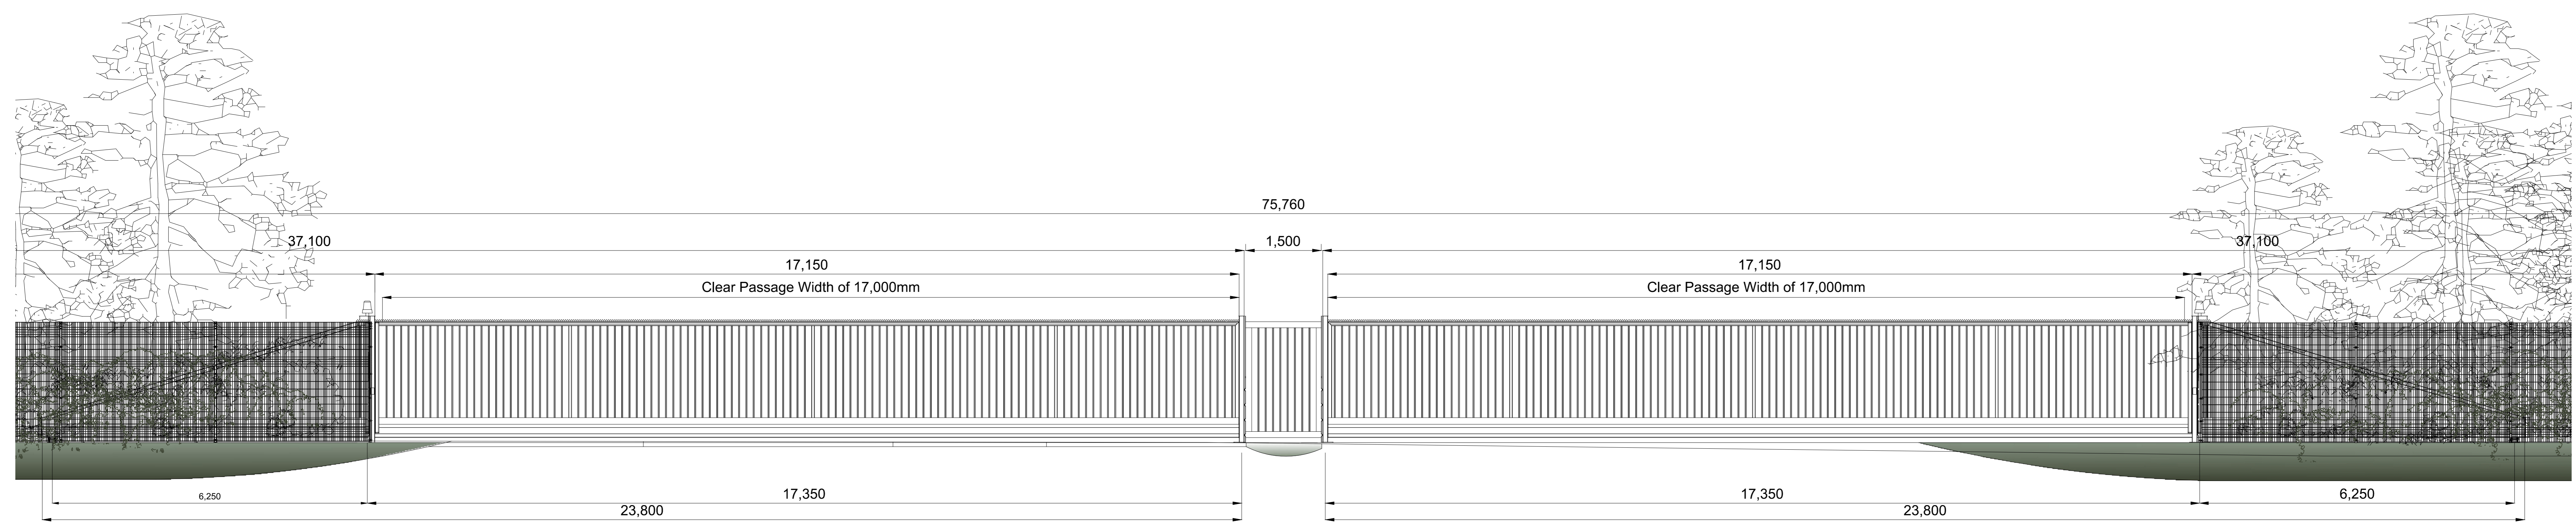

MAIN ENTRANCE ELEVATION
 (SCALE 1:50 @A0)



5 Lapps Quay, Cork, Ireland t: 021 4372070 f: 021 4372200 e: info@wilsonarchitectural.ie

PROJECT	RINGASKIDDY RESOURCE RECOVERY CENTRE	DATE	12/04/2014	SCALE	1:50	NO.	01	1434 - 107
CLIENT	INDAVER	DESIGNER	WILSON ARCHITECTURE	DRAWN	MM	CHECKED	MM	APPROVED
LOCATION	RINGASKIDDY, CO. CORK	PROJECT NO.	1434	DATE	12/04/2014	SCALE	1:50	NO.

© COPYRIGHT: This drawing or design may not be reproduced without permission.