



NOTE:
 - DO NOT SCALE. USE DIMENSIONS ONLY.
 - THIS DRAWING IS TO BE READ IN CONJUNCTION WITH ALL RELEVANT SPECIFICATIONS AND DRAWINGS.
 - ALL DIMENSIONS TO BE CHECKED ON SITE.
 - IN THE EVENT OF ANY DISCREPANCIES BETWEEN DRAWINGS THE CONTRACTOR IS TO INFORM THE ARCHITECT IMMEDIATELY.

REV.	DATE	DESCRIPTION	DRAWN	CHECKED	APPROVED

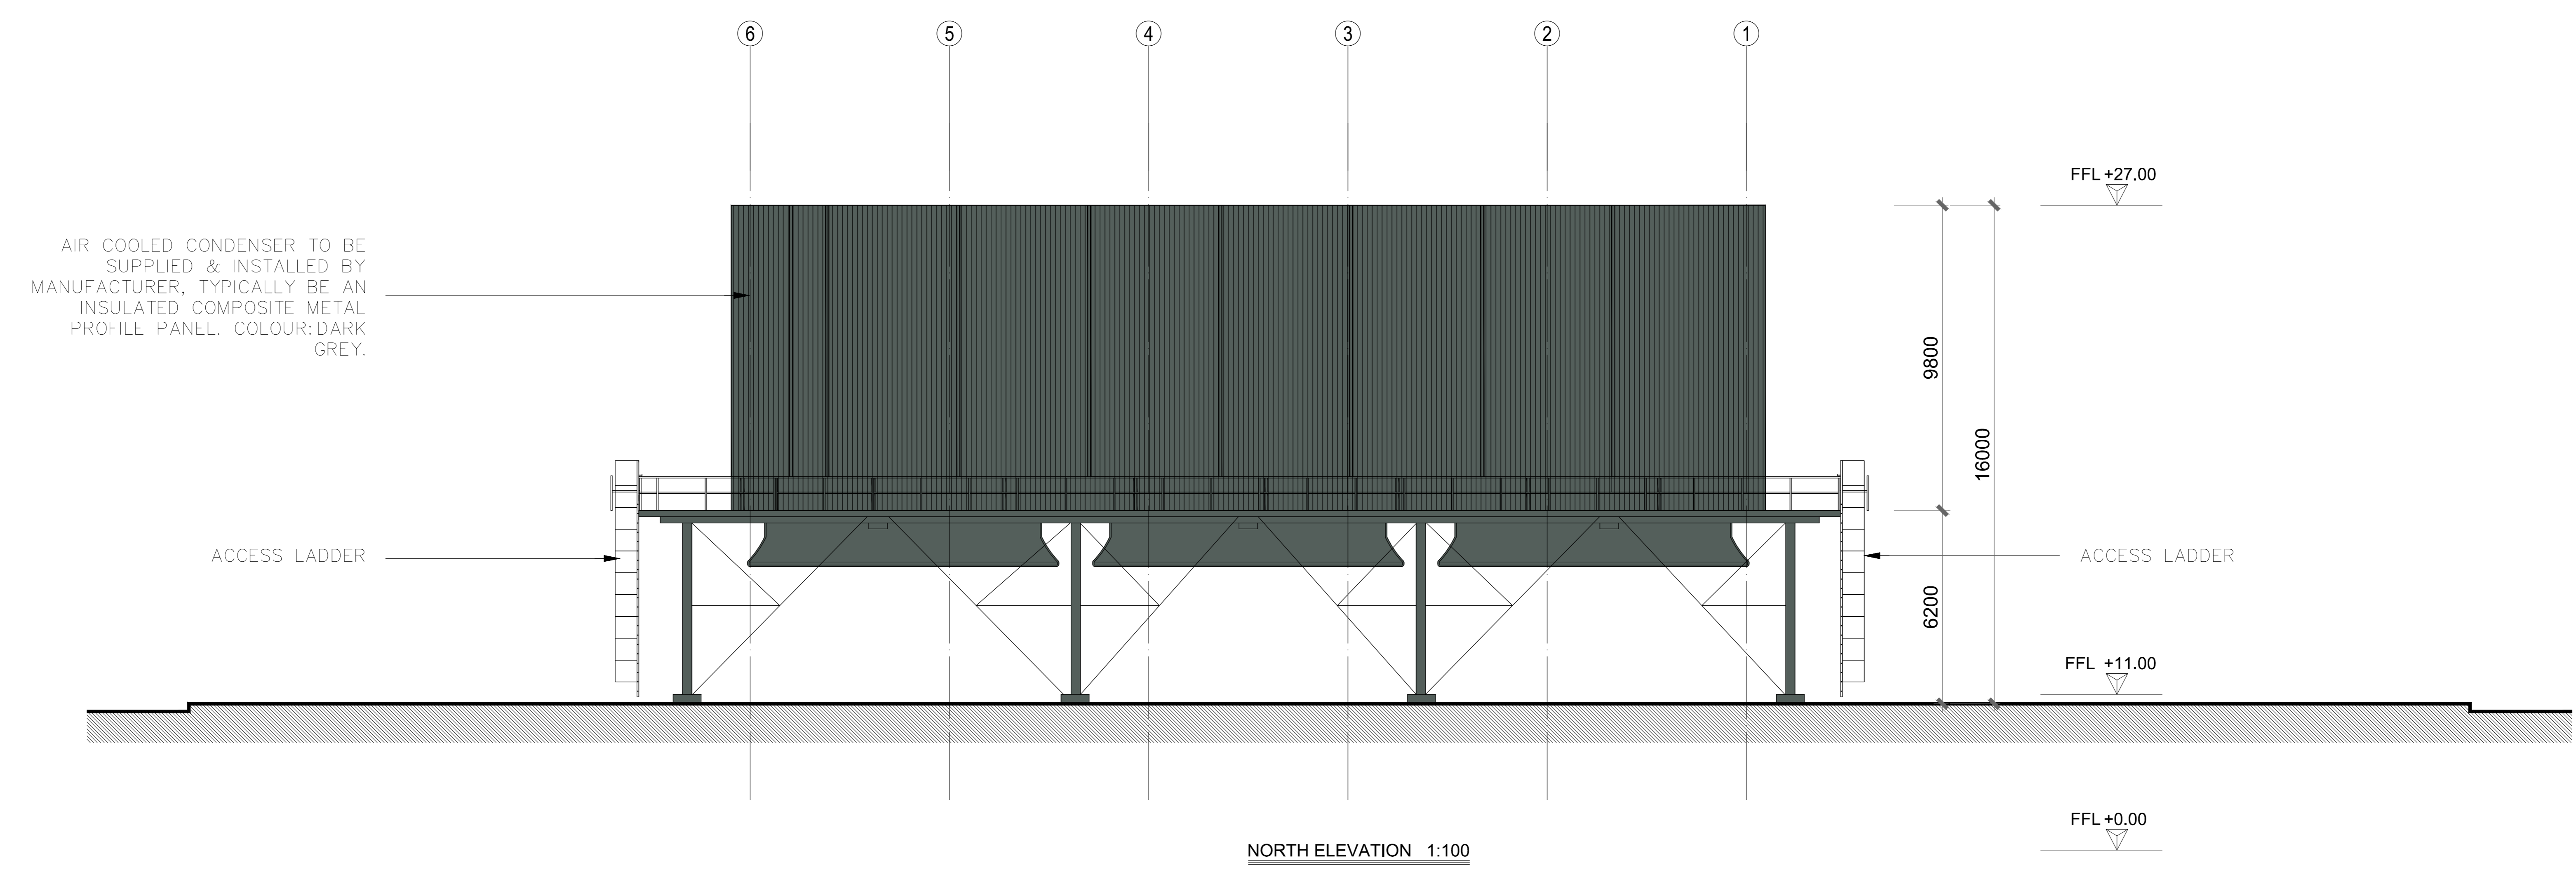

ELEVATIONS
 (SCALE 1:100 @A0)

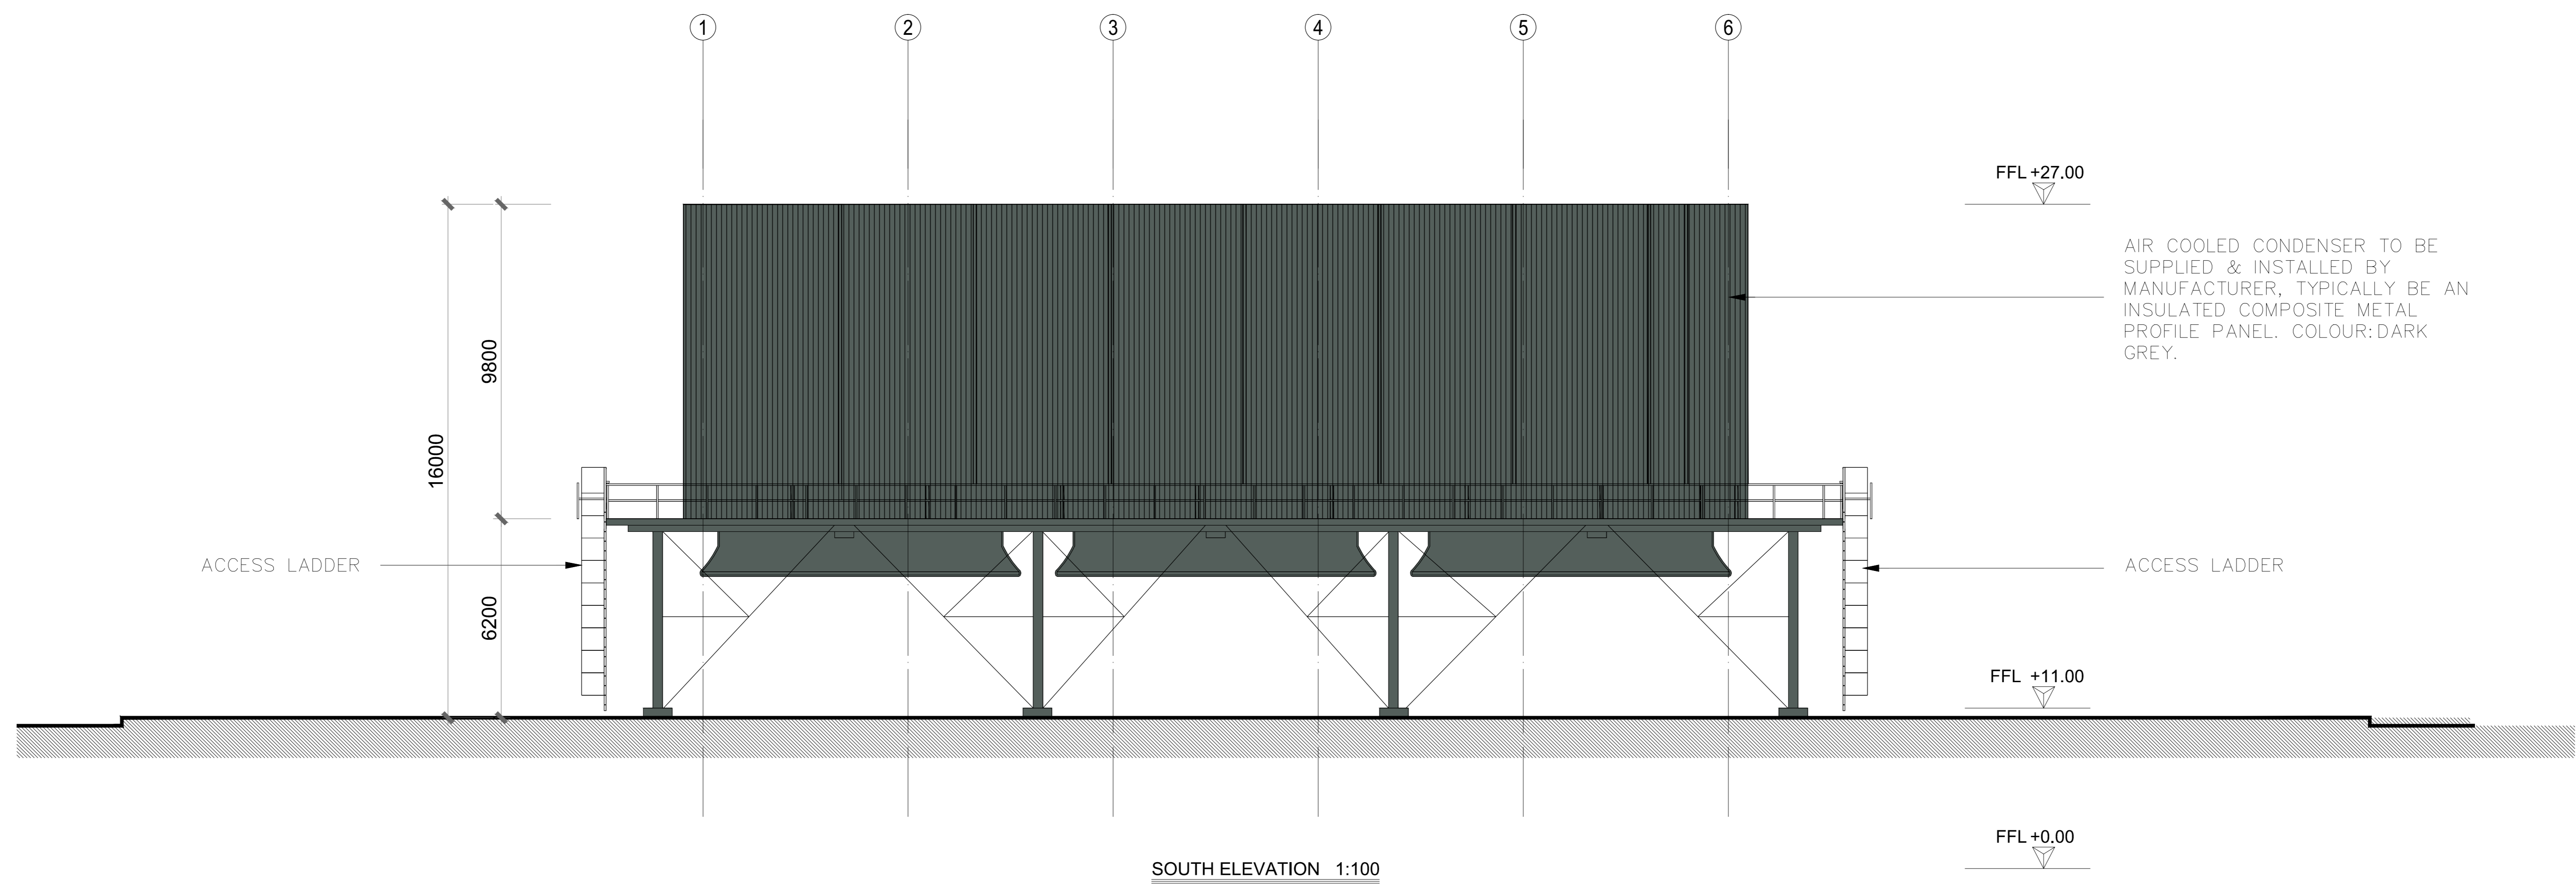

RINGASKIDDY RESOURCE RECOVERY CENTRE INDAVER, RINGASKIDDY, CO. CORK		AERO - CONDENSER ELEVATIONS	
DATE	BY	SCALE	REVISION
1.10.24	JAW/ML	1:100	01
1434 - 261		© COPYRIGHT. This drawing or design may not be reproduced without permission.	